


# FIRST FLOOR PLAN

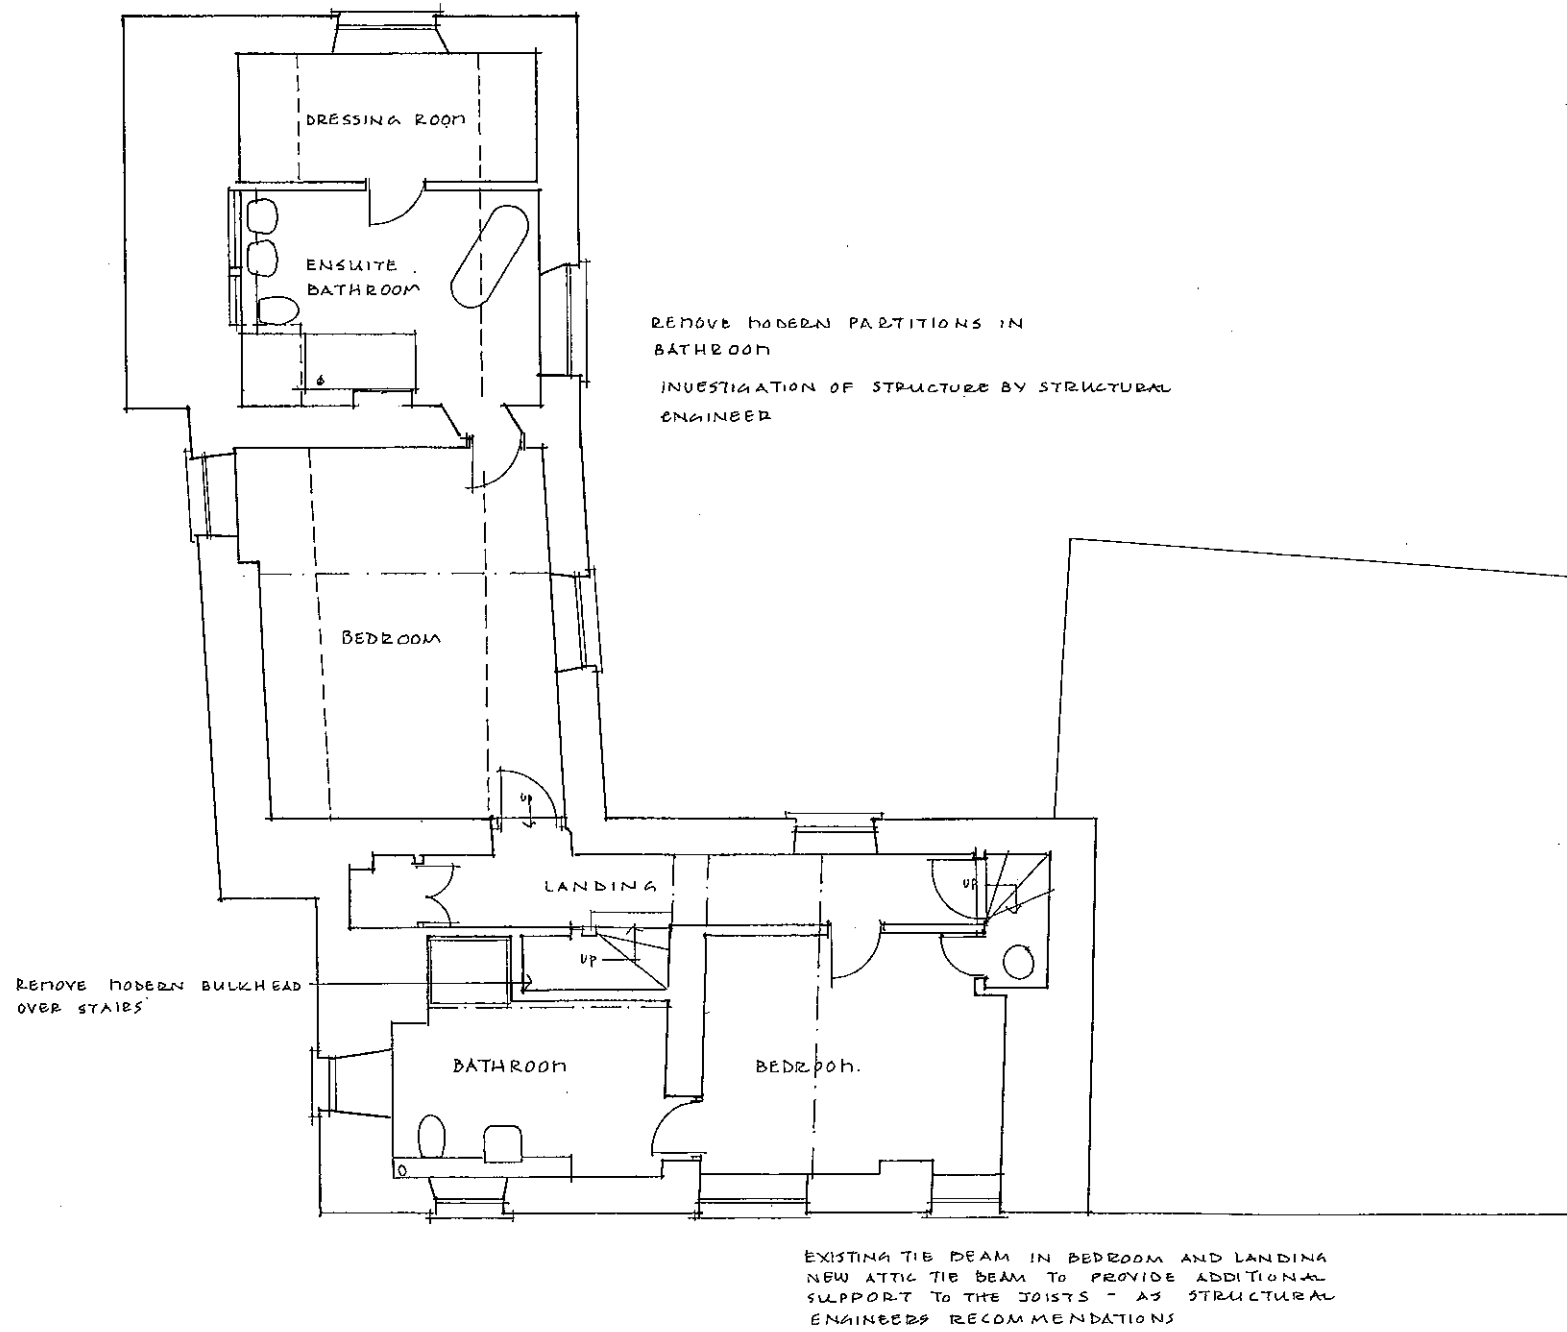

THE LODGE OVER NORTON PARK  
PROPOSED PLANS  
954/09 1:100@A3 APRIL 2023  
Julie Barnes Architect