


FIRST FLOOR PLAN

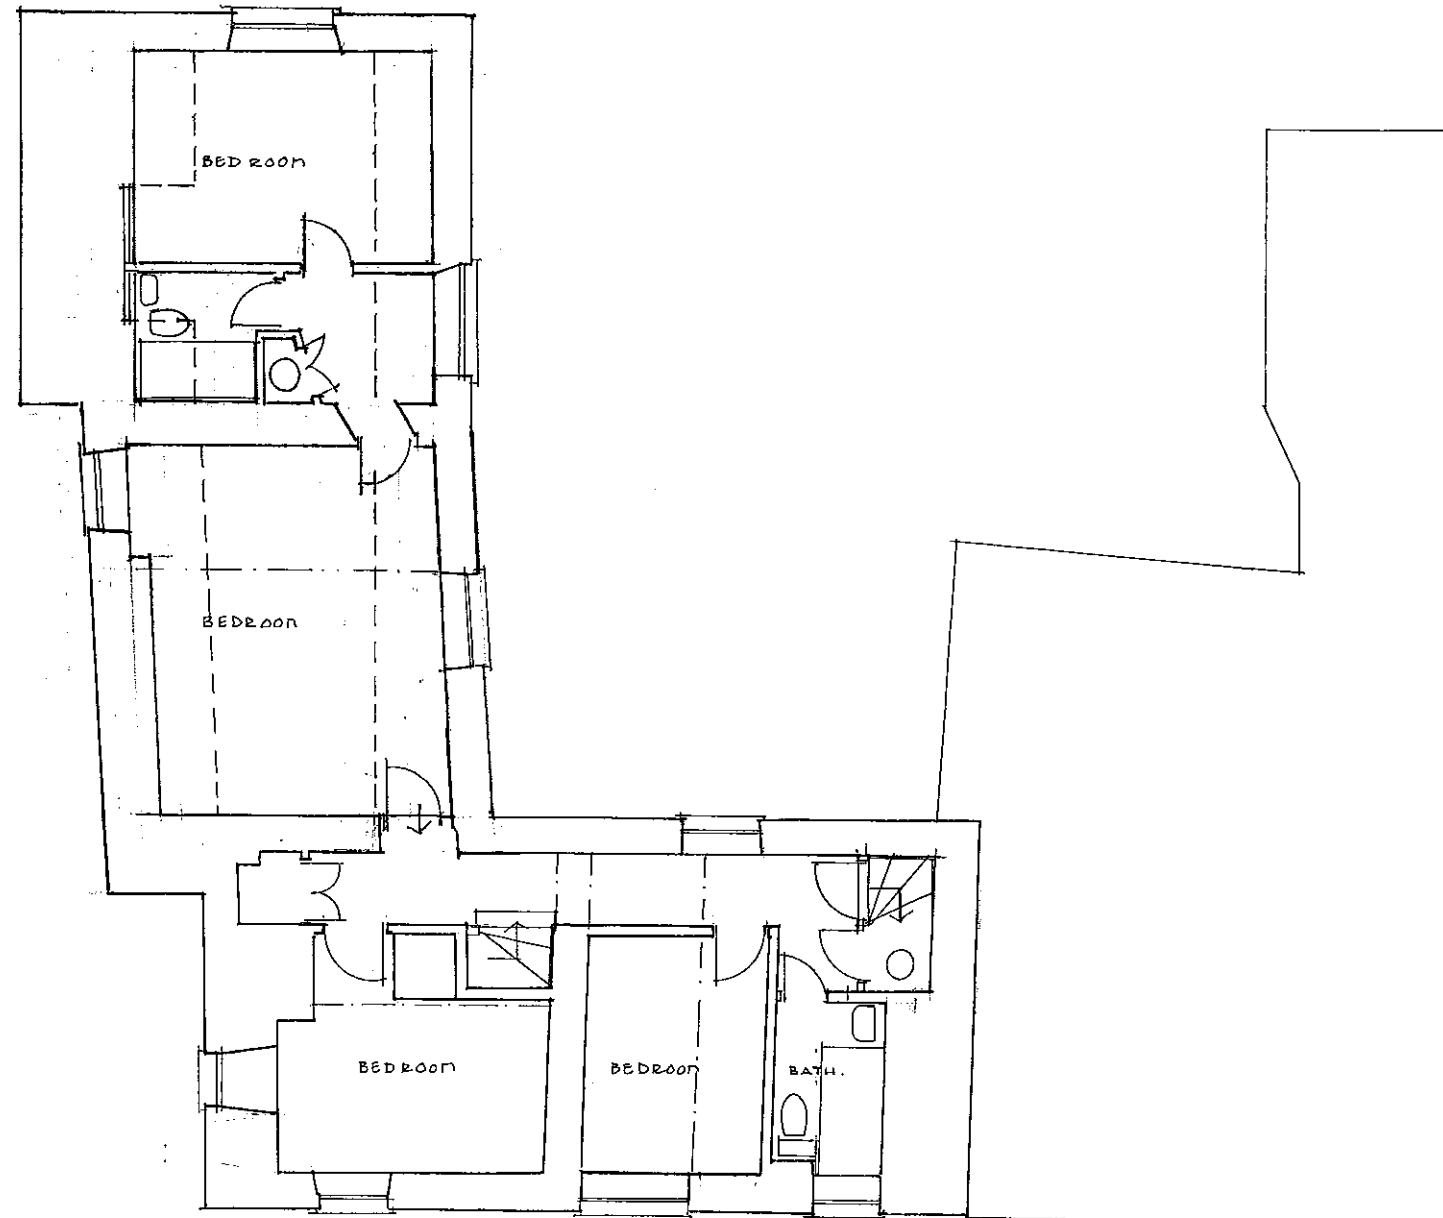

THE LODGE OVER NORTON PARK

EXISTING PLANS

954/03 1:100@A3 JULY 2022

Julie Barnes Architect