


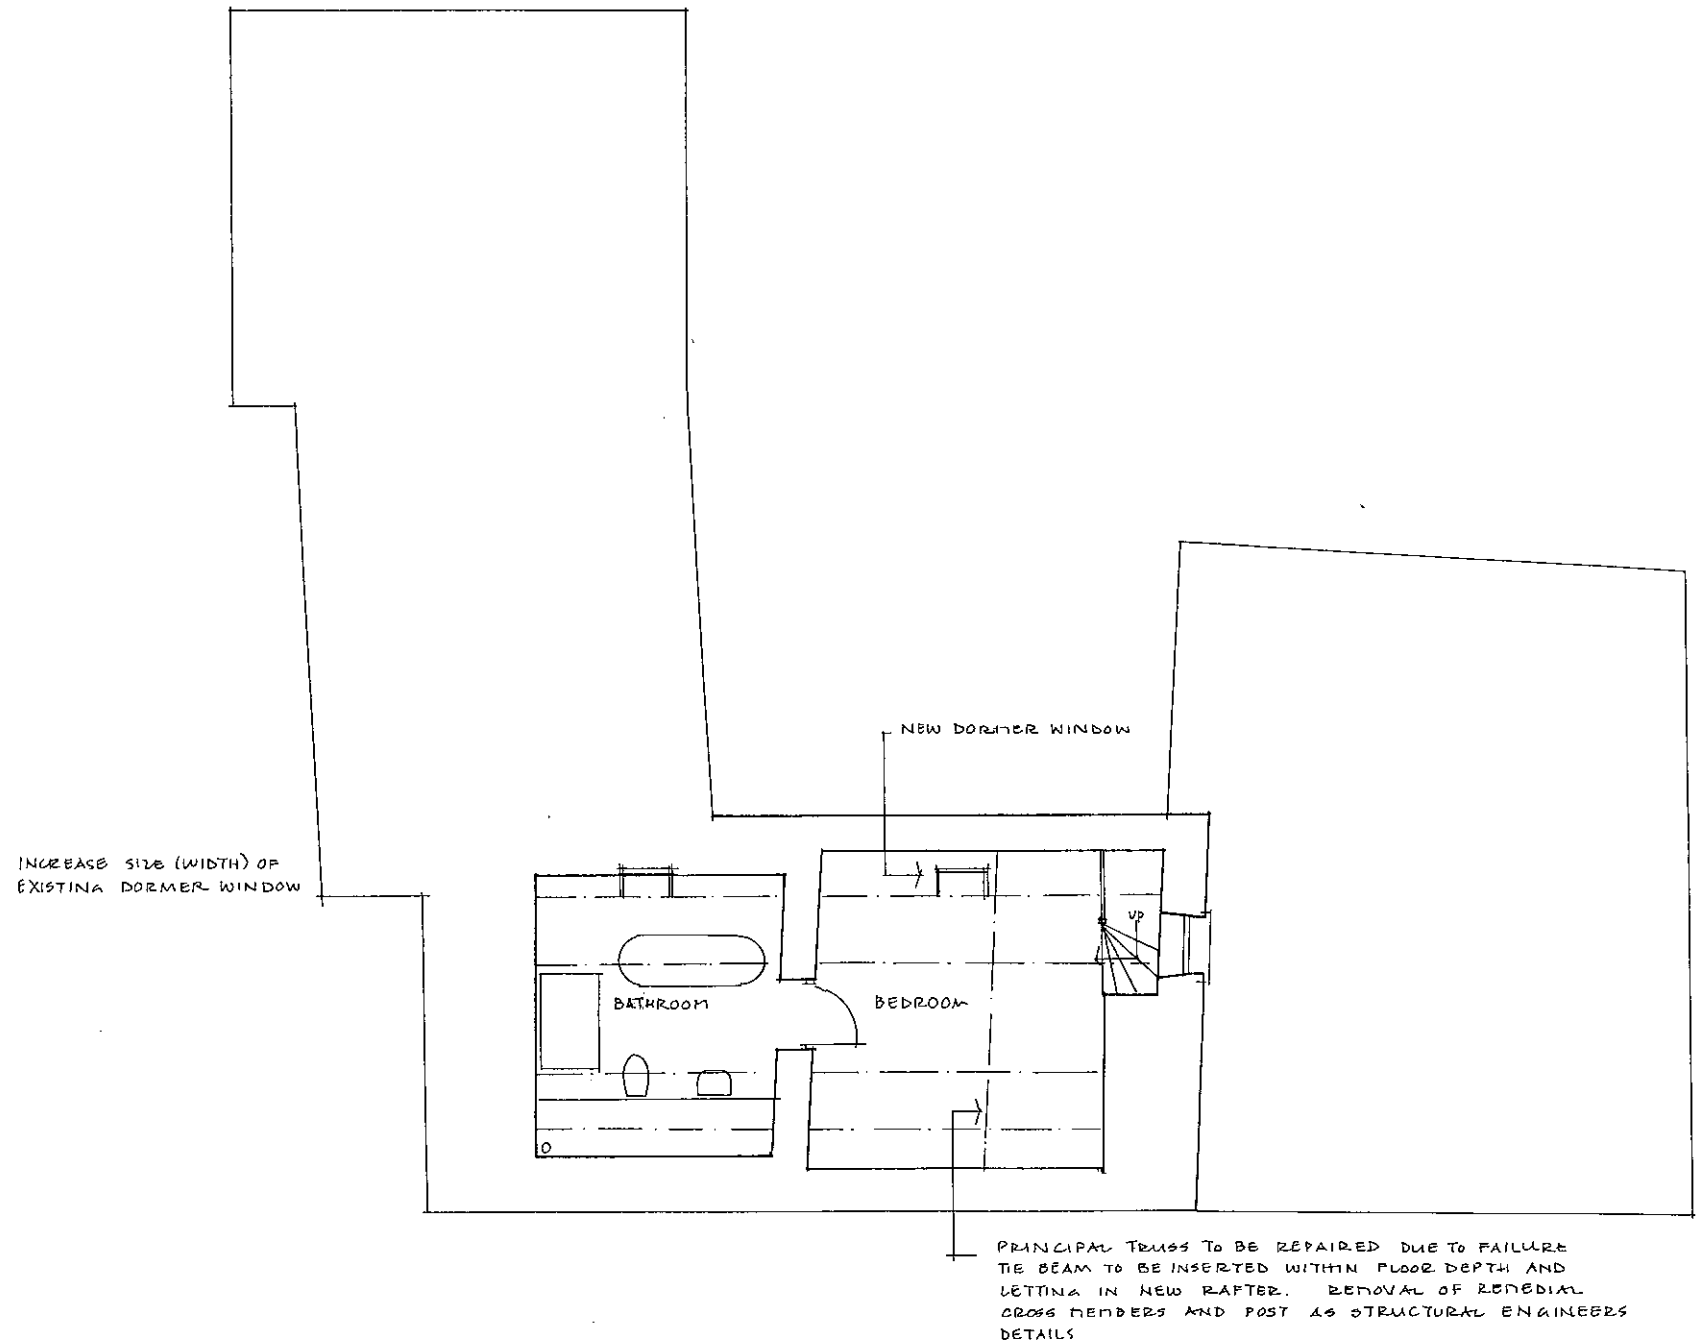

LOFT PLAN



THE LODGE OVER NORTON PARK
PROPOSED PLANS

954/10 1:100 @ A3 APRIL 2023

Julie Barnes Architect