


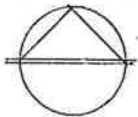


north



FFL DINING ROOM 218.25

EXISTING BLOCK PLAN.

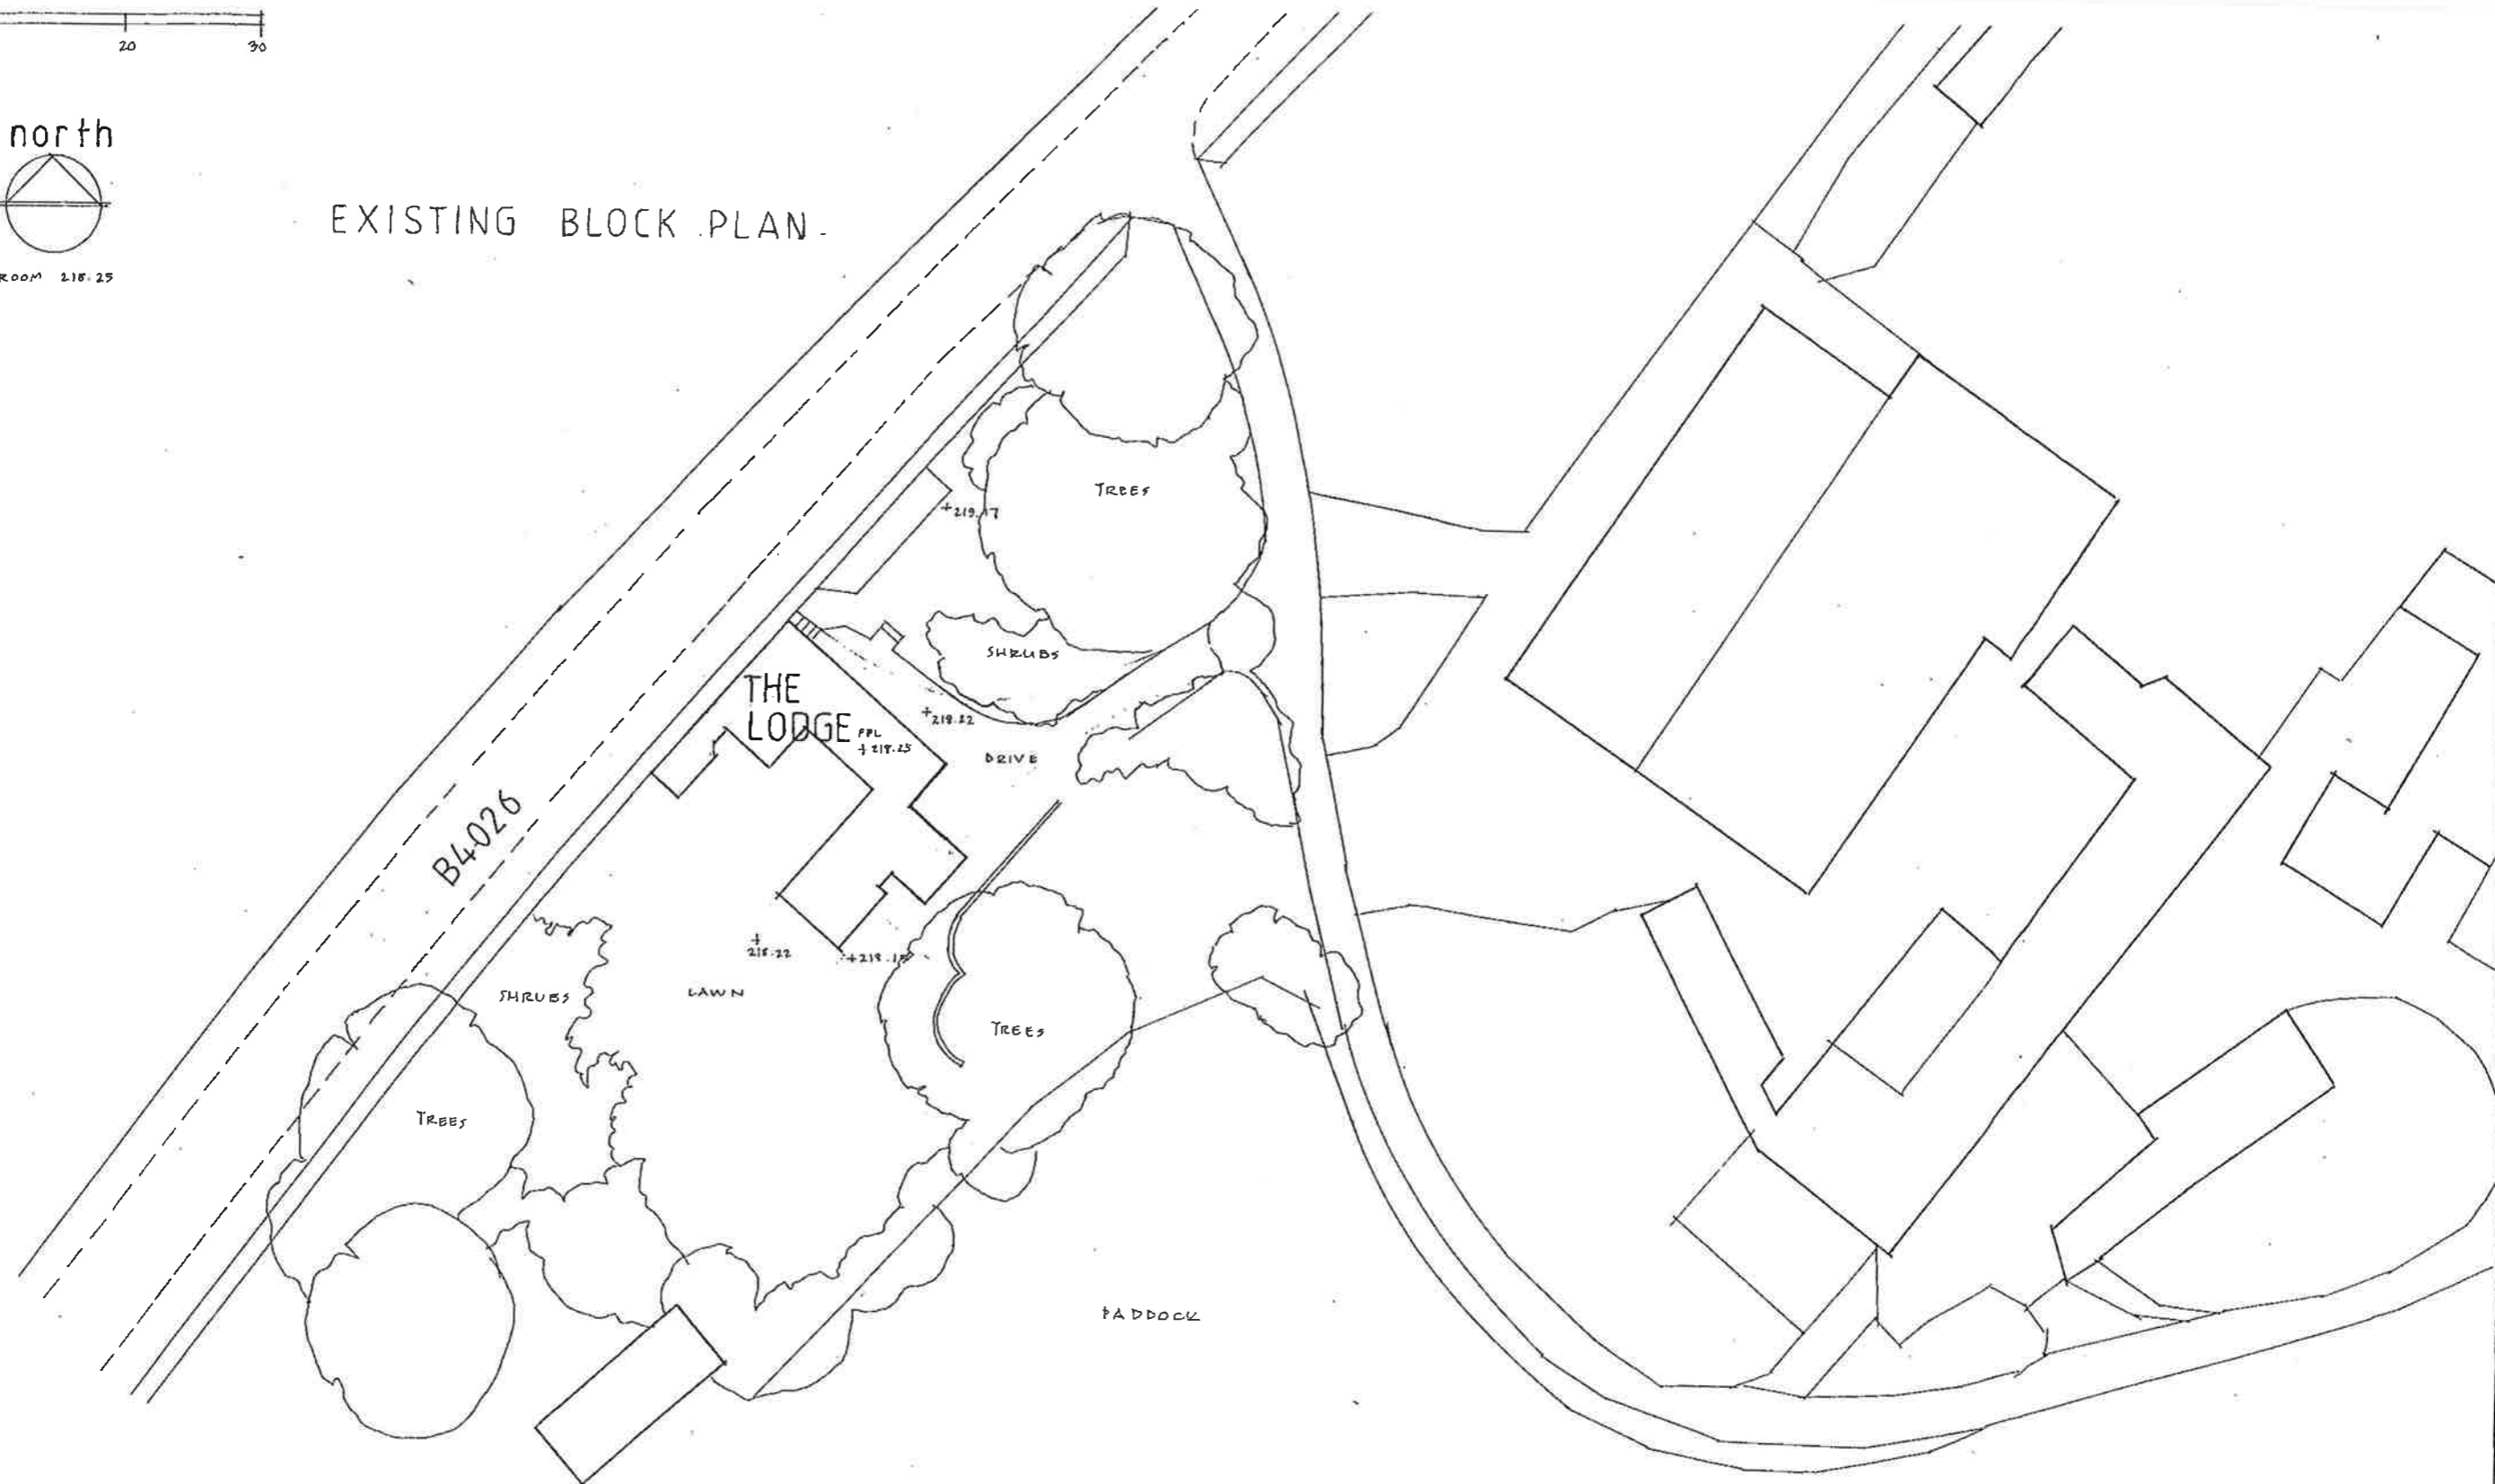

THE LODGE OVER NORTON PARK

BLOCK PLAN

954/19 1:500 @ A3 JULY 2023

Julie Barnes Architect