


SOUTH WEST ELEVATION

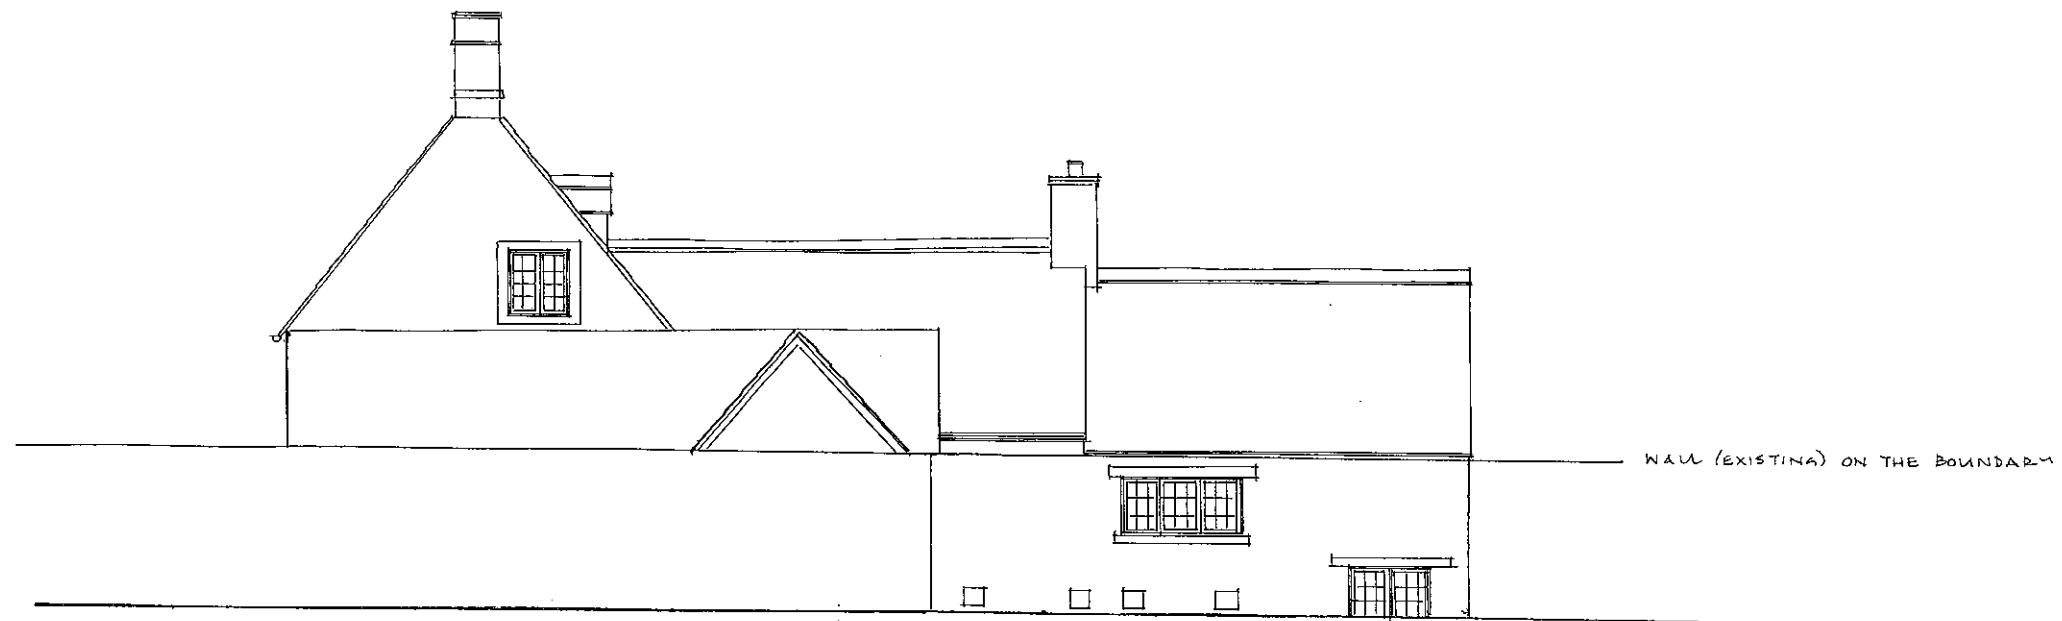

NORTH WEST ELEVATION



THE LODGE OVER NORTON PARK
PROPOSED ELEVATIONS & CROSS SECTIONS
954 / 13 1:100 @ A3 APRIL 2023
Julie Barnes Architect