



# GROUND FLOOR PLAN

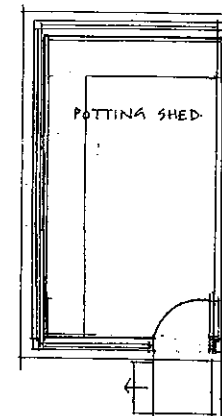

REPLACE MODERN  
GLAZED SCREEN WITH  
PURPOSE MADE PAINTED  
TIMBER SCREEN SLIMLINE  
DOUBLE GLAZING

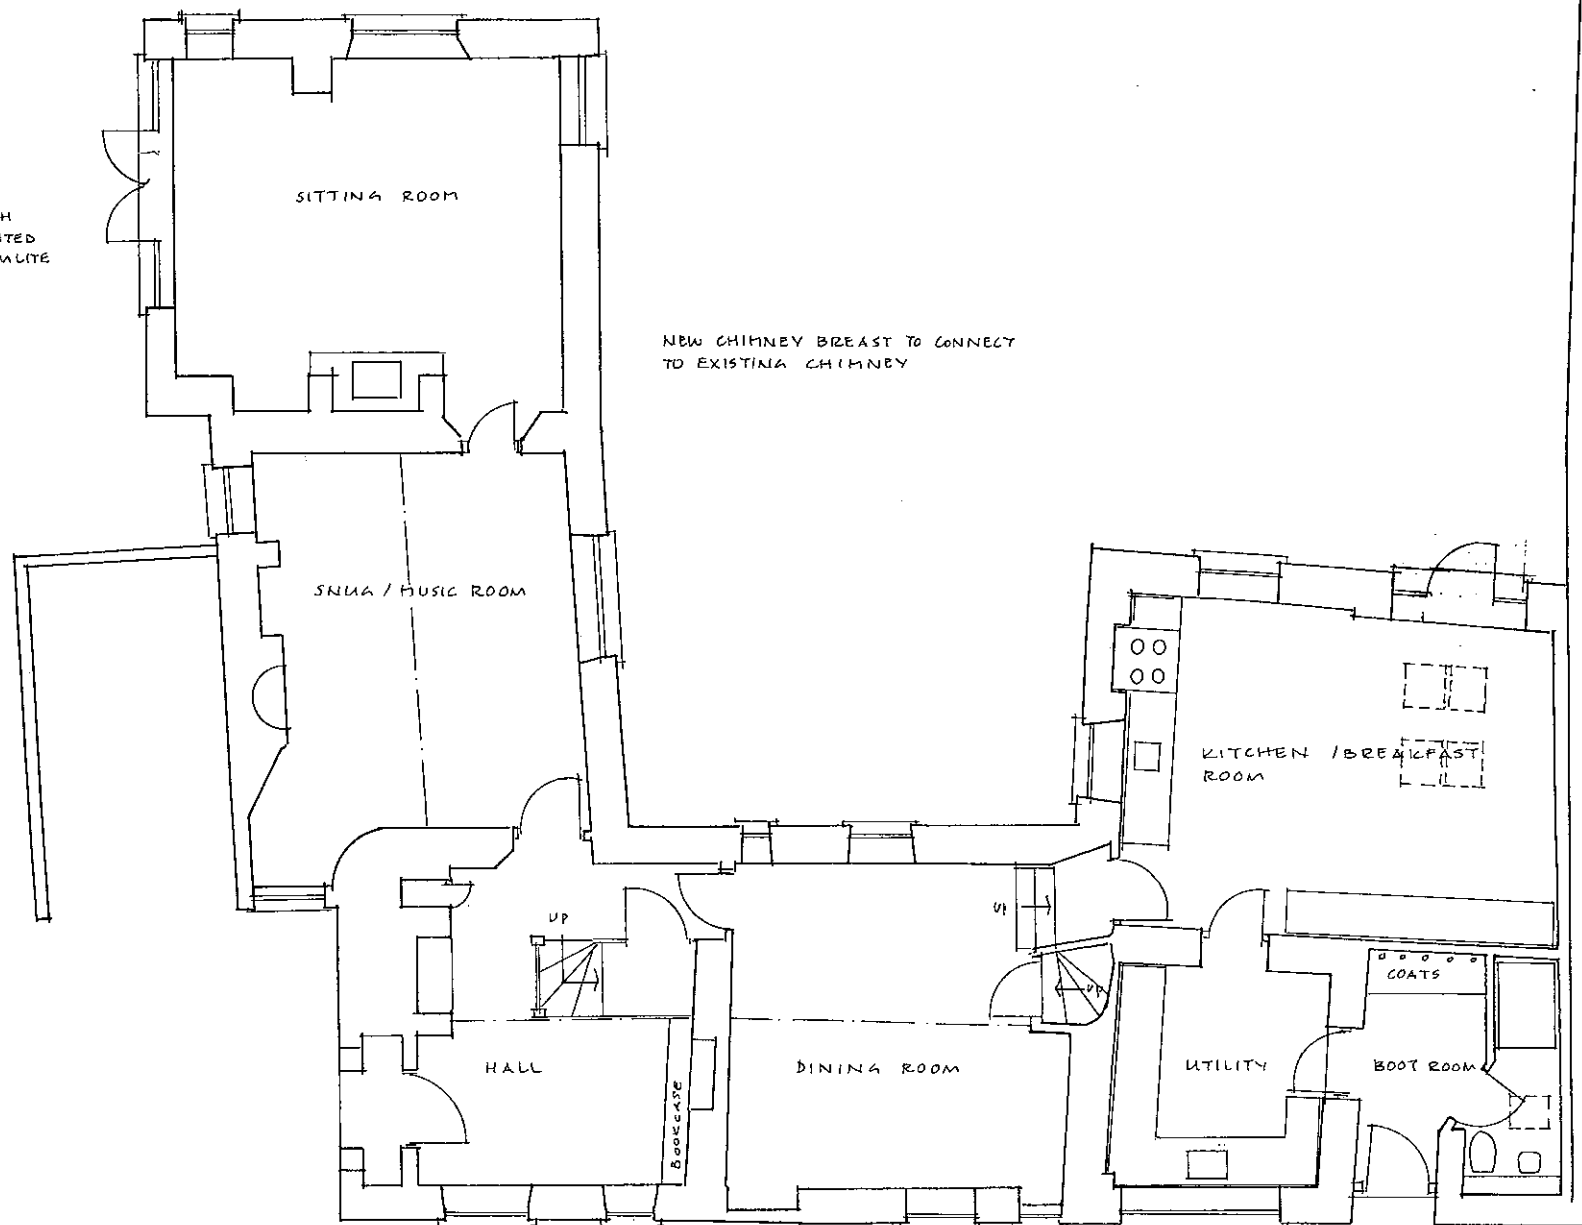

NEW CHIMNEY BREAST TO CONNECT  
TO EXISTING CHIMNEY

REMOVE EXISTING POTTING SHED.  
& REPOSITION

THE LODGE OVER NORTON PARK  
PROPOSED PLANS

954/08 1:100 @ A3 APRIL 2023

Julie Barnes Architect