



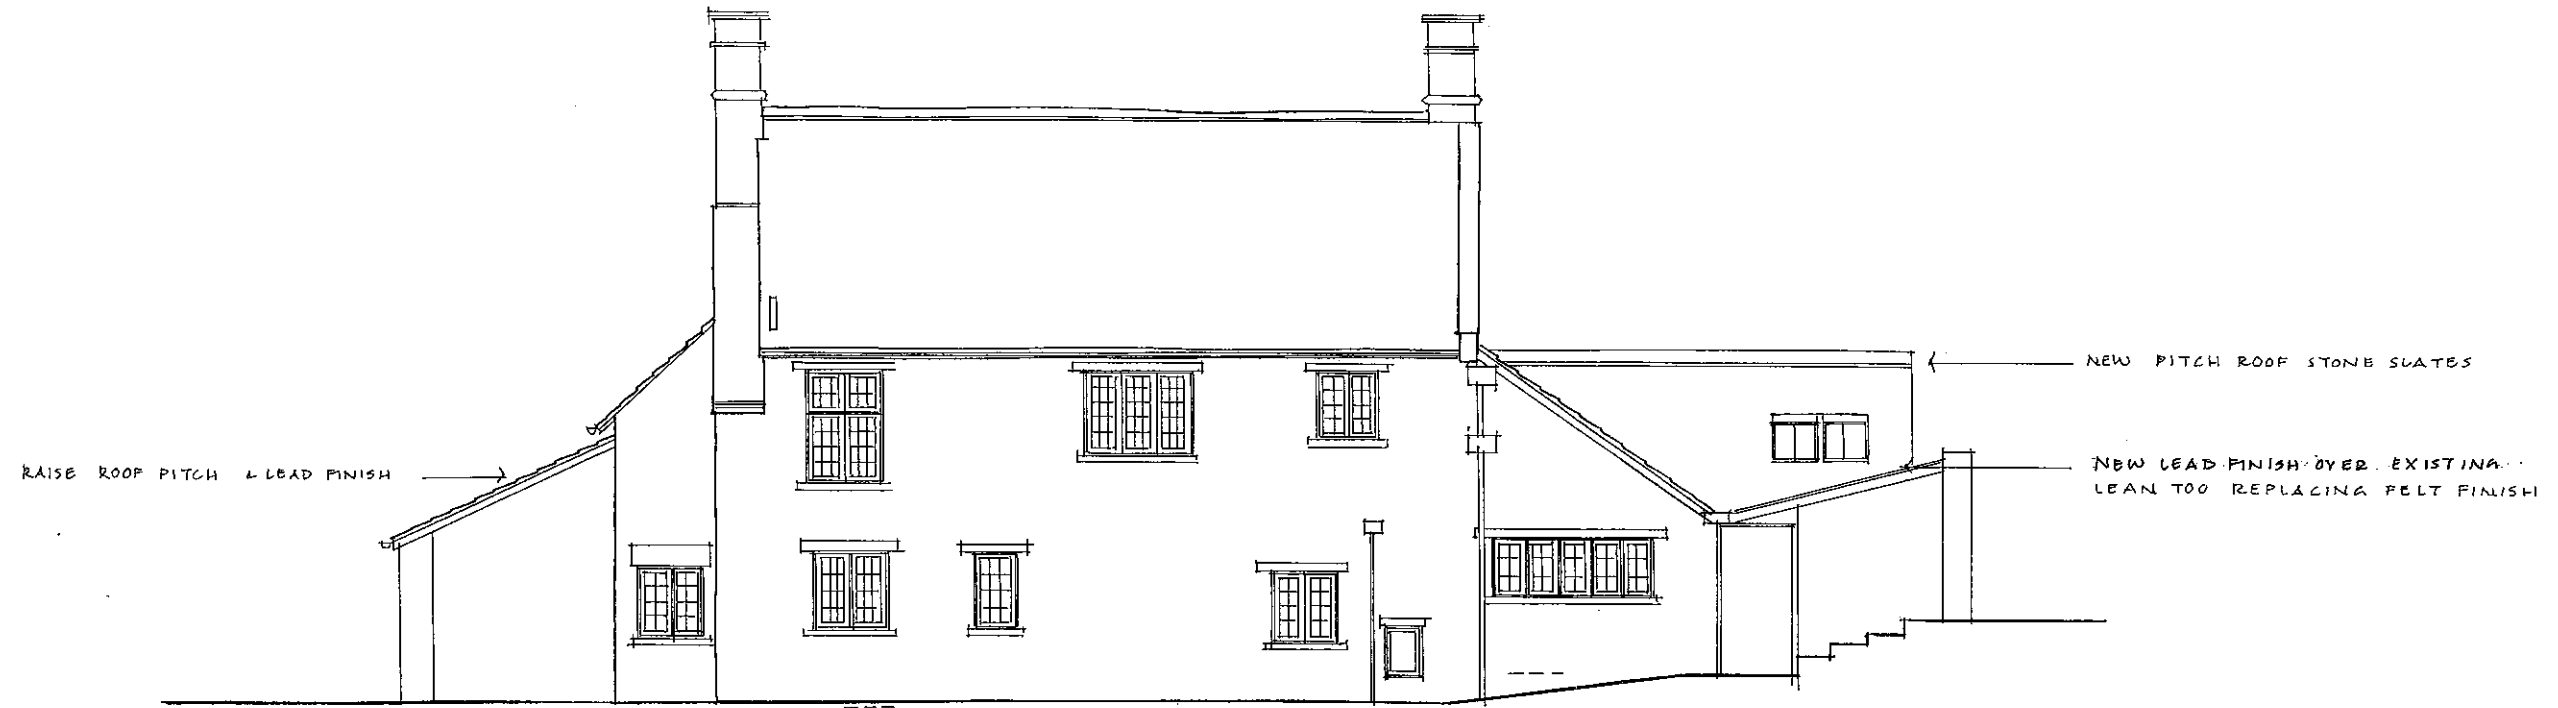

### NORTH EAST ELEVATION

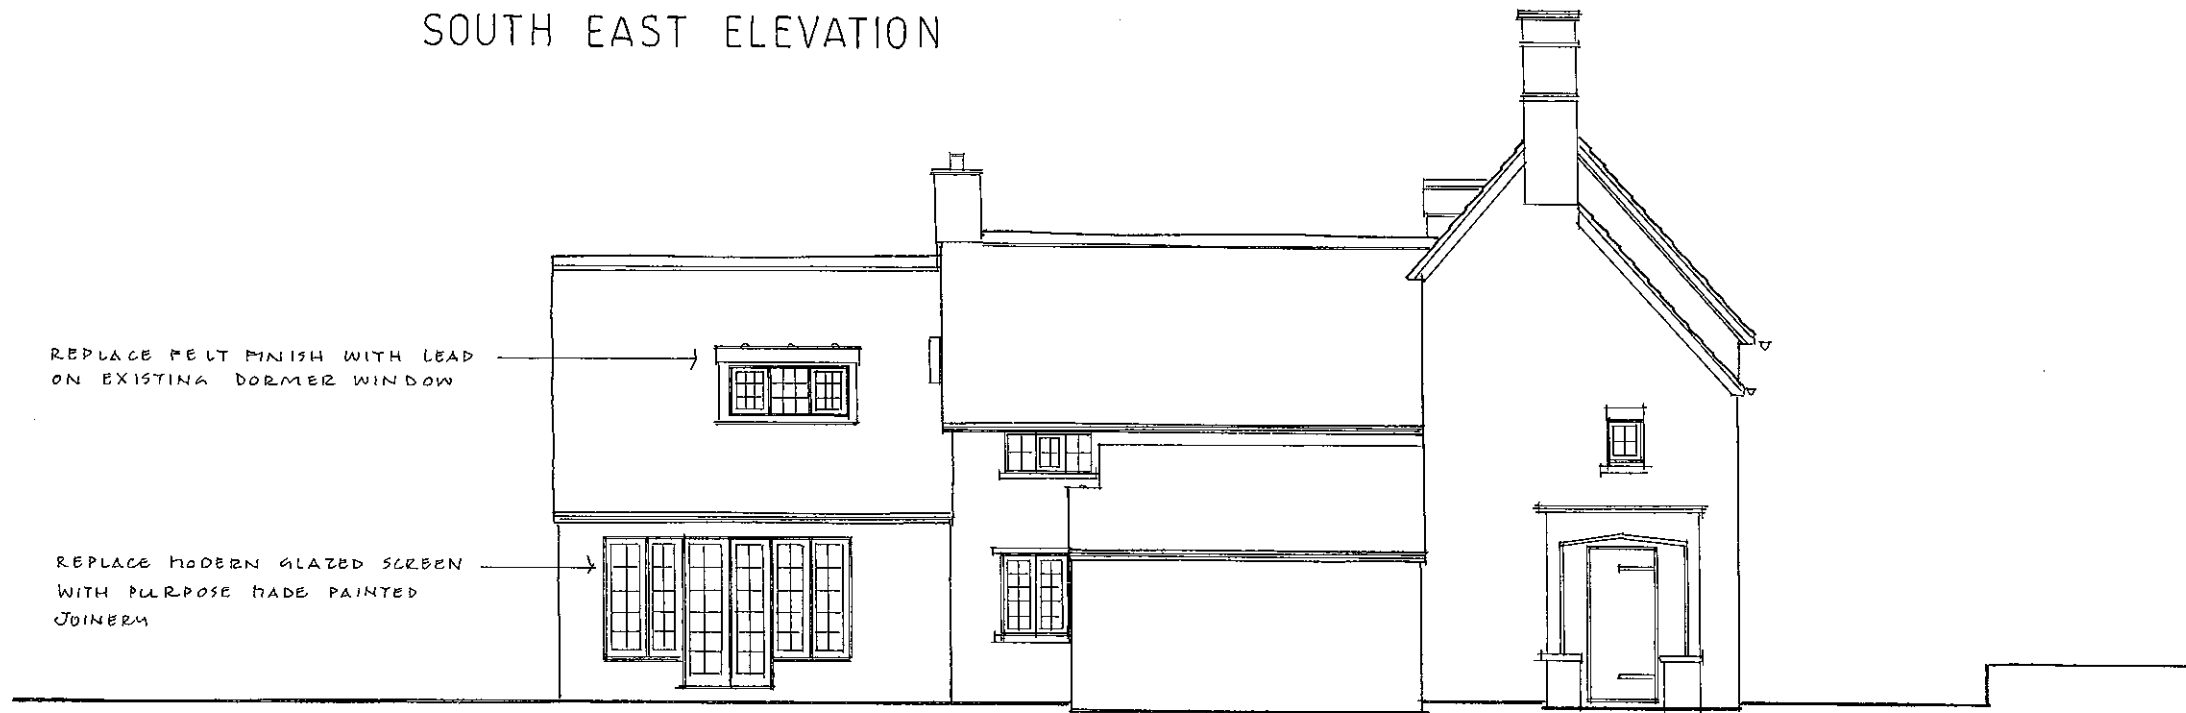

### SOUTH EAST ELEVATION



THE LODGE OVER NORTON PARK  
PROPOSED ELEVATIONS & CROSS SECTIONS  
954/12 1:100 @ A3 APRIL 2023  
Julie Barnes Architect