


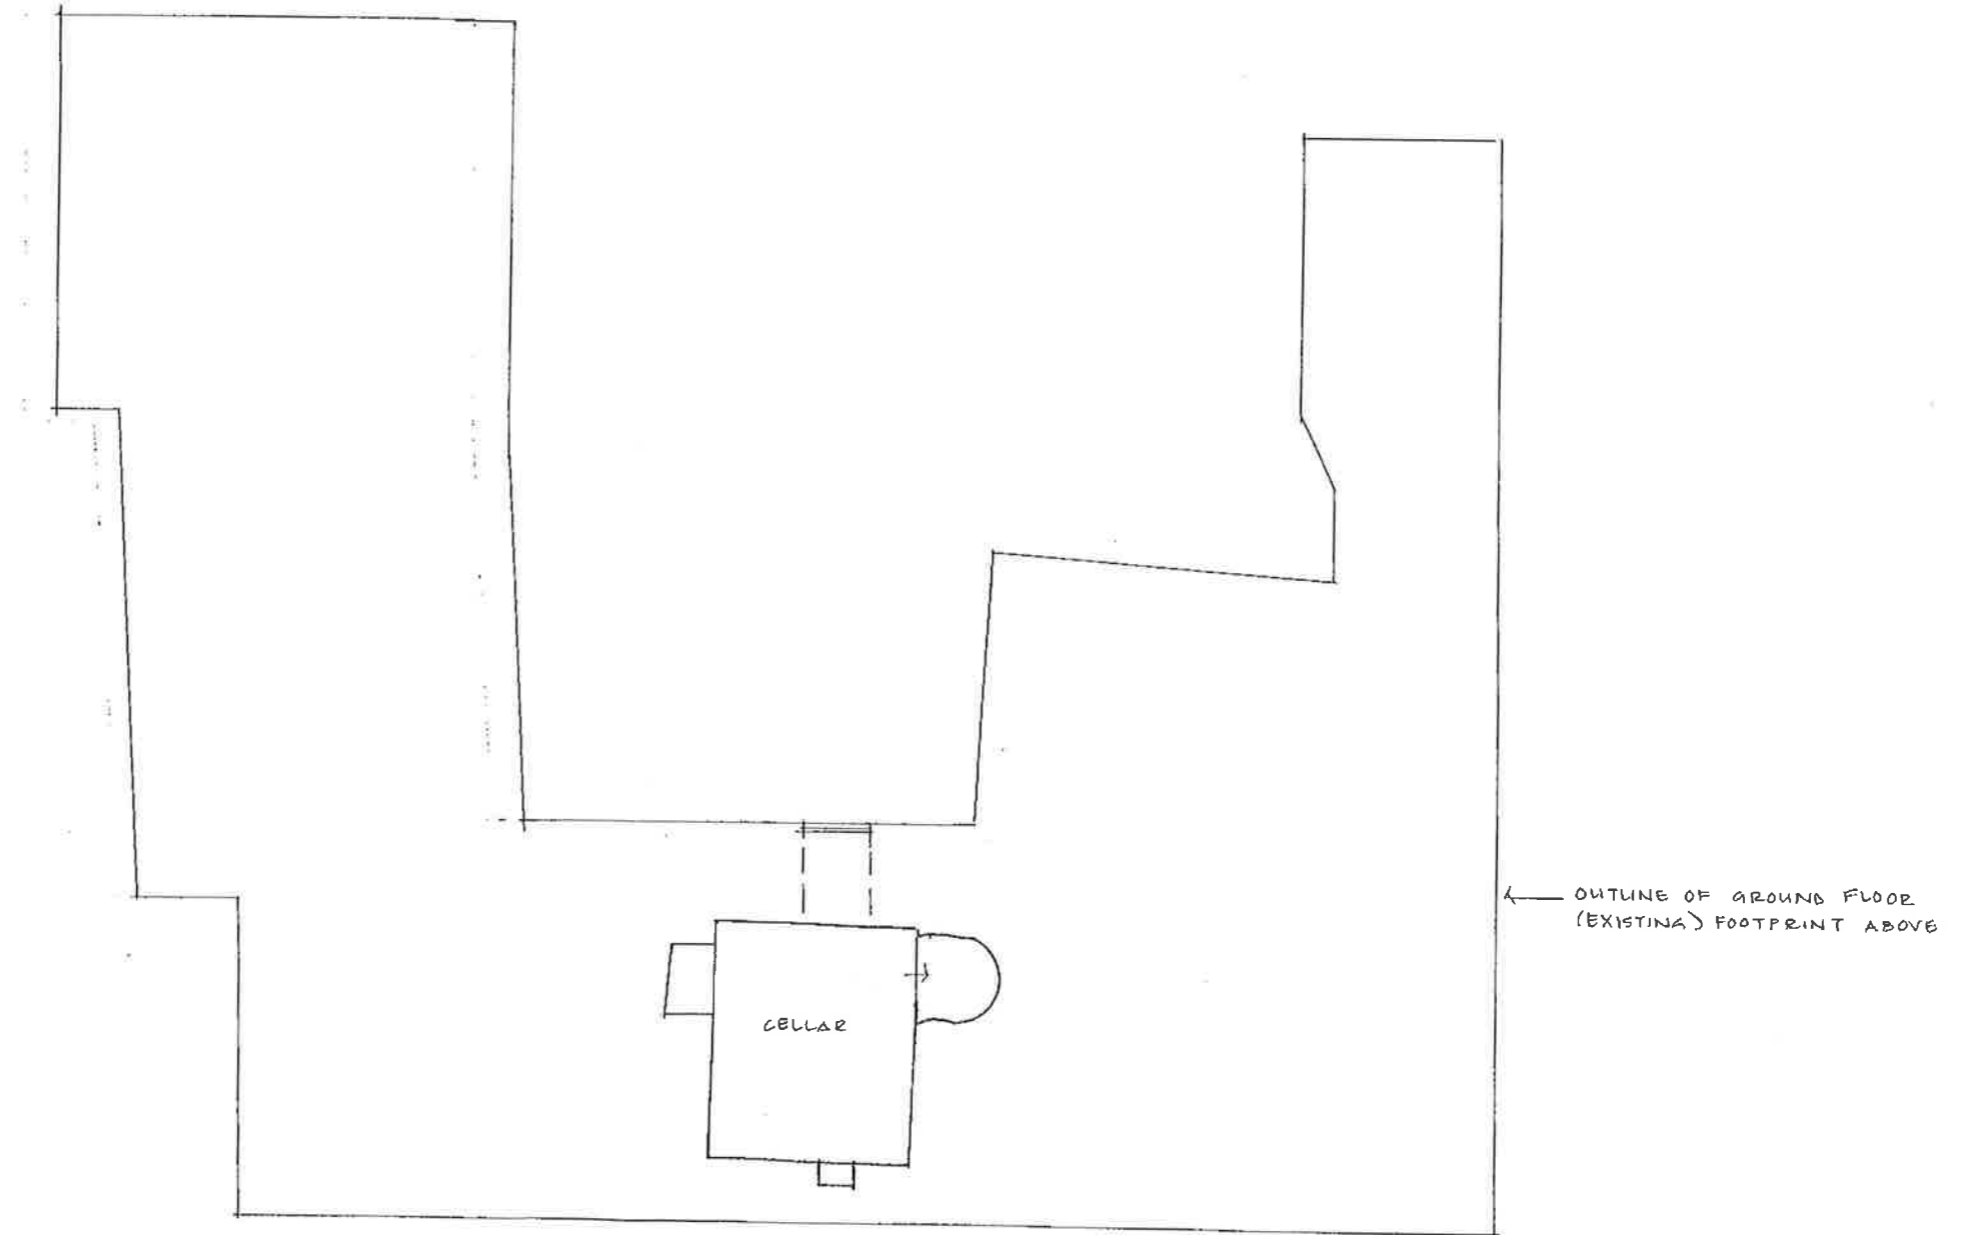

CELLAR PLAN



THE LODGE OVER NORTON PARK
EXISTING PLANS

954/01^A 1:100 @ A3 JULY 2022

Julie Barnes Architect