


SOUTH WEST ELEVATION

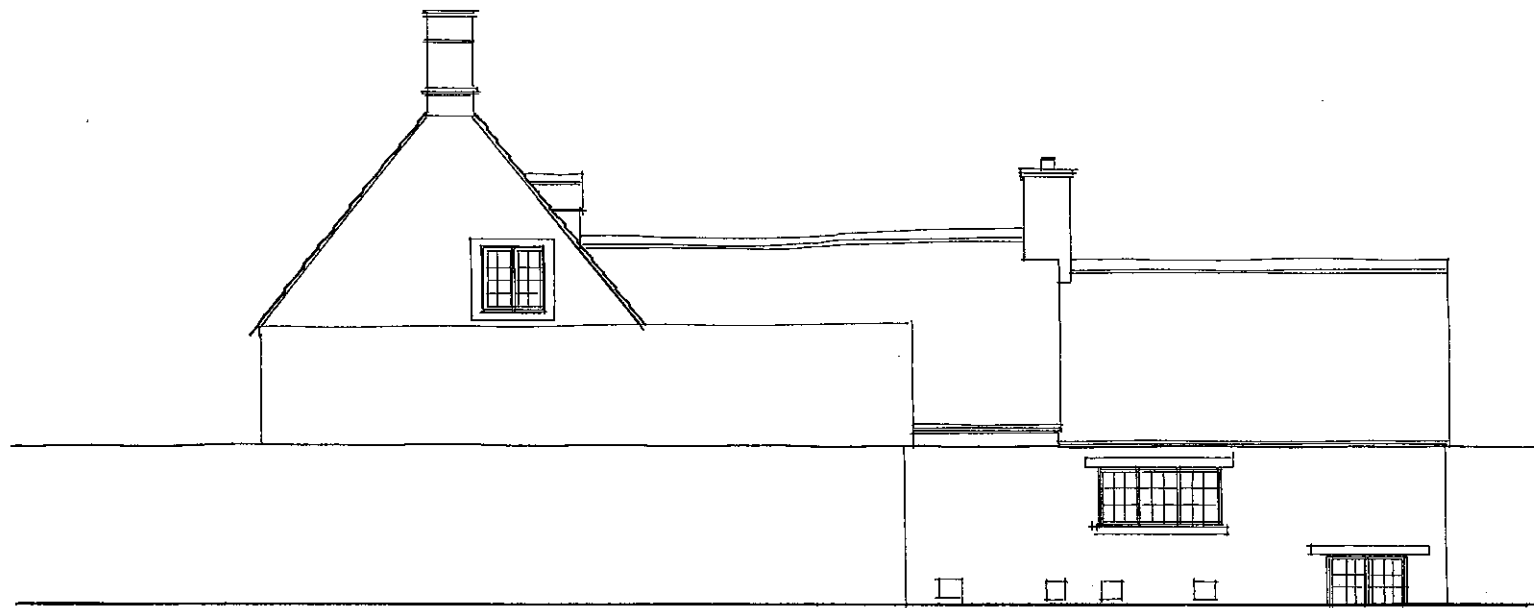

NORTH WEST ELEVATION



THE LODGE OVER NORTON PARK
EXISTING ELEVATIONS & CROSS SECTIONS

954/06 1:100 @ A3 JULY 2022

Julie Barnes Architect