


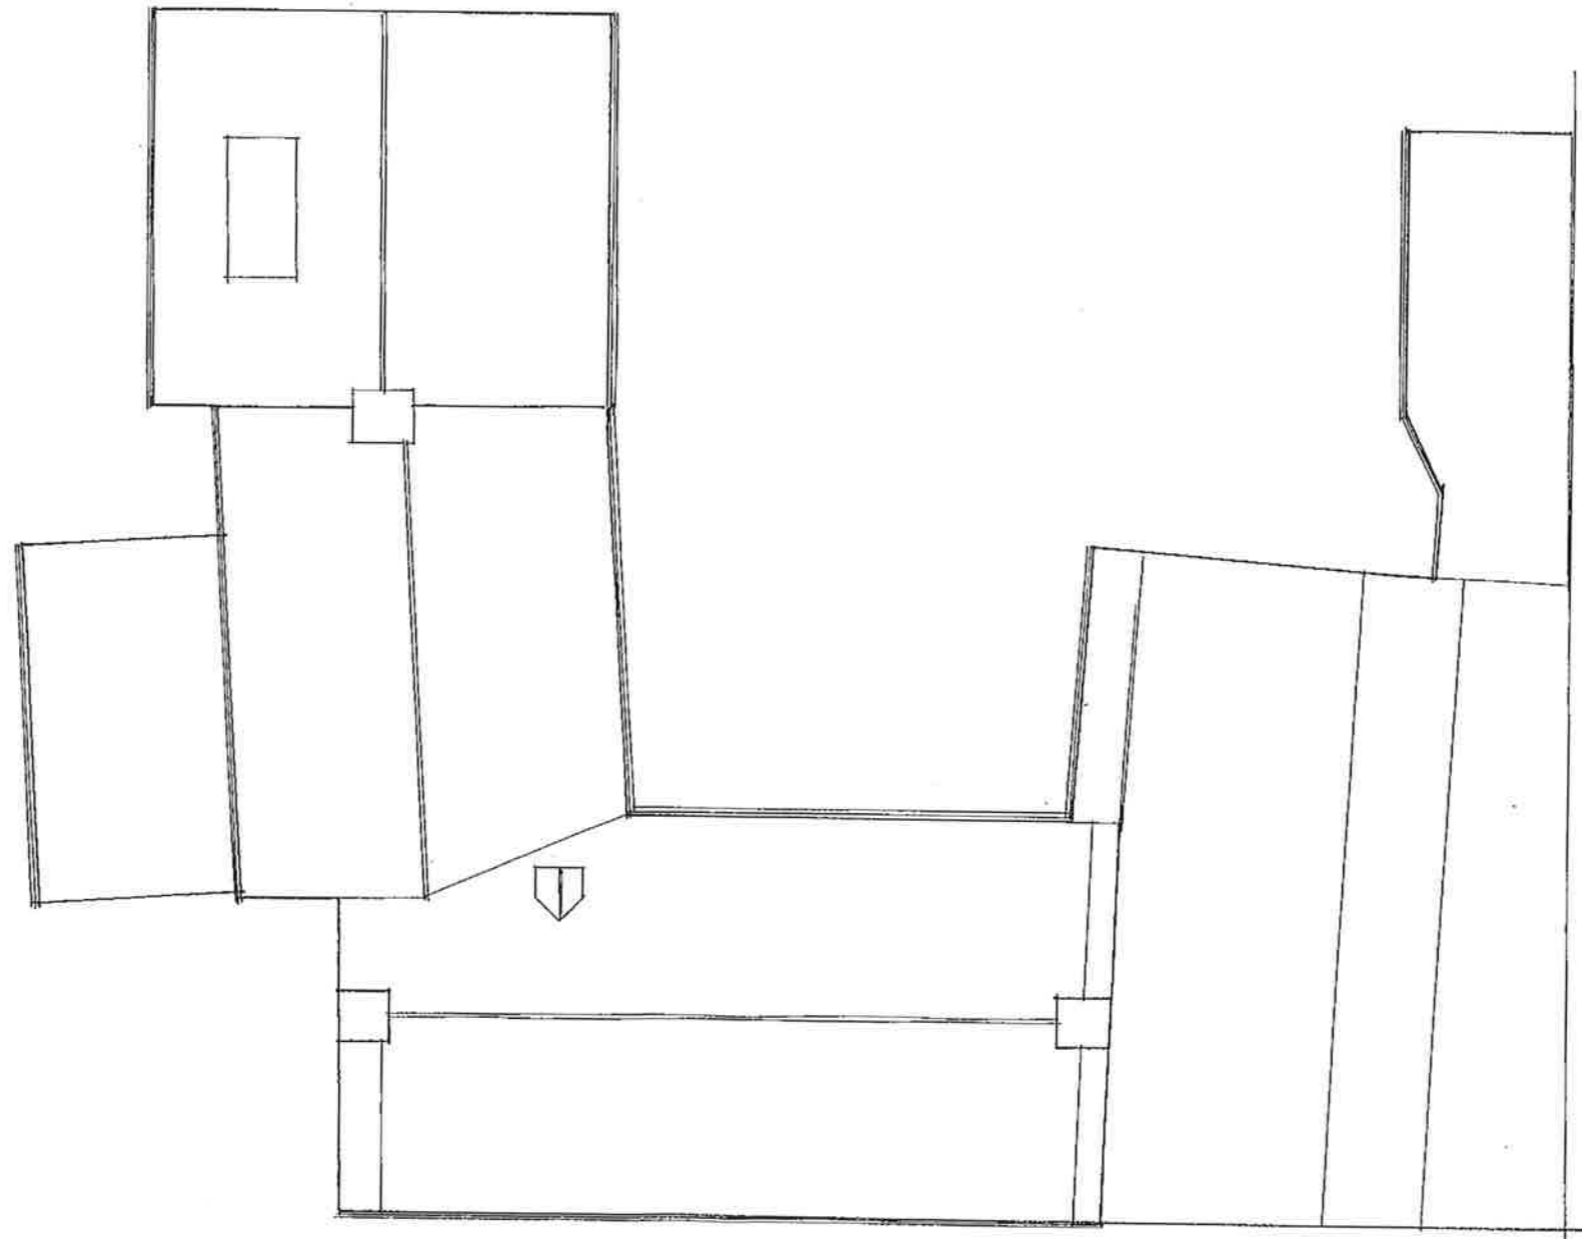

EXISTING ROOF PLAN



THE LODGE OVER NORTON PARK
EXISTING PLANS

954 / 18 1:100@A3 JULY 2023

Julie Barnes Architect