



NORTH EAST ELEVATION

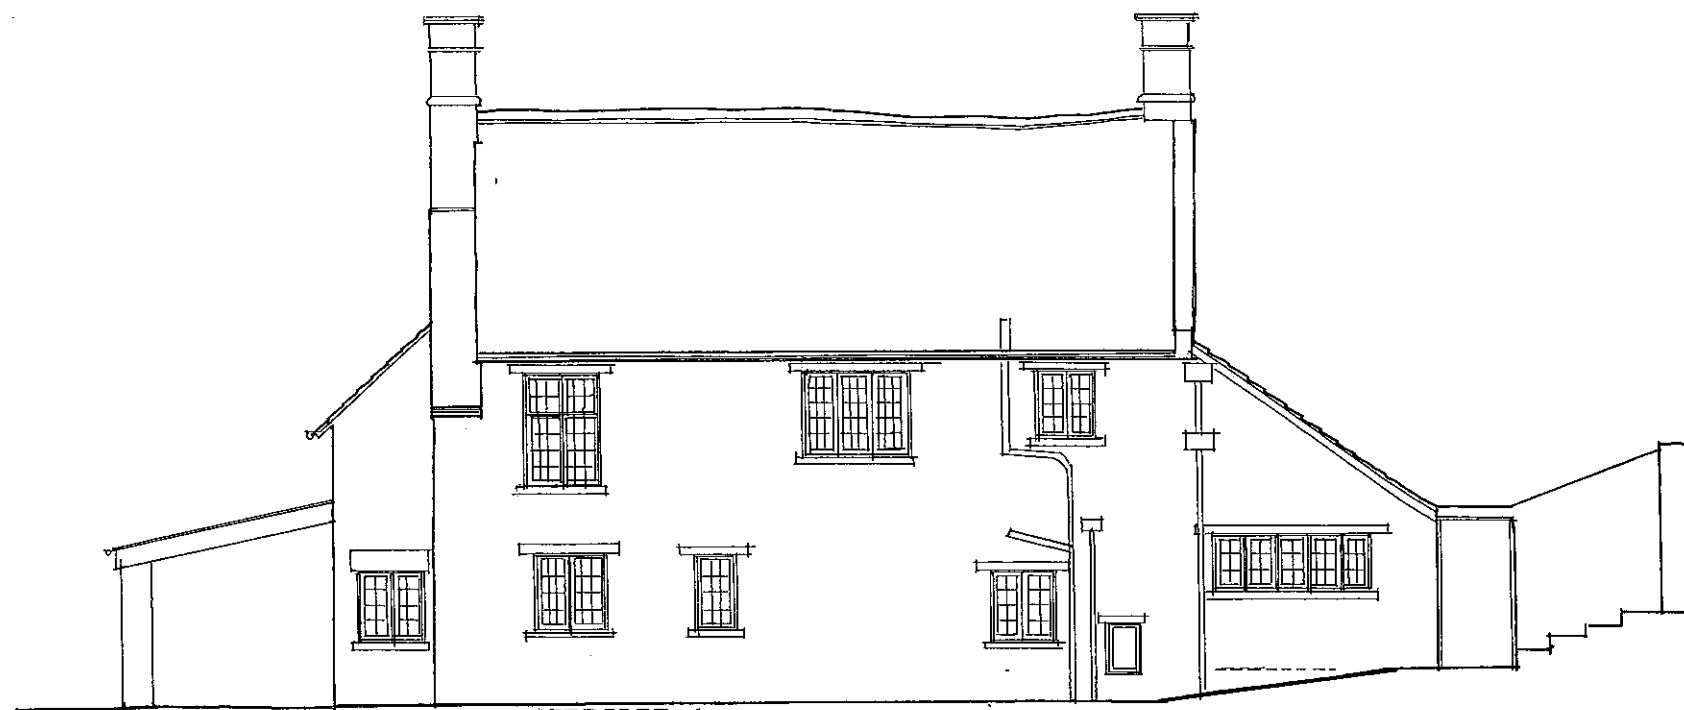

SOUTH EAST ELEVATION

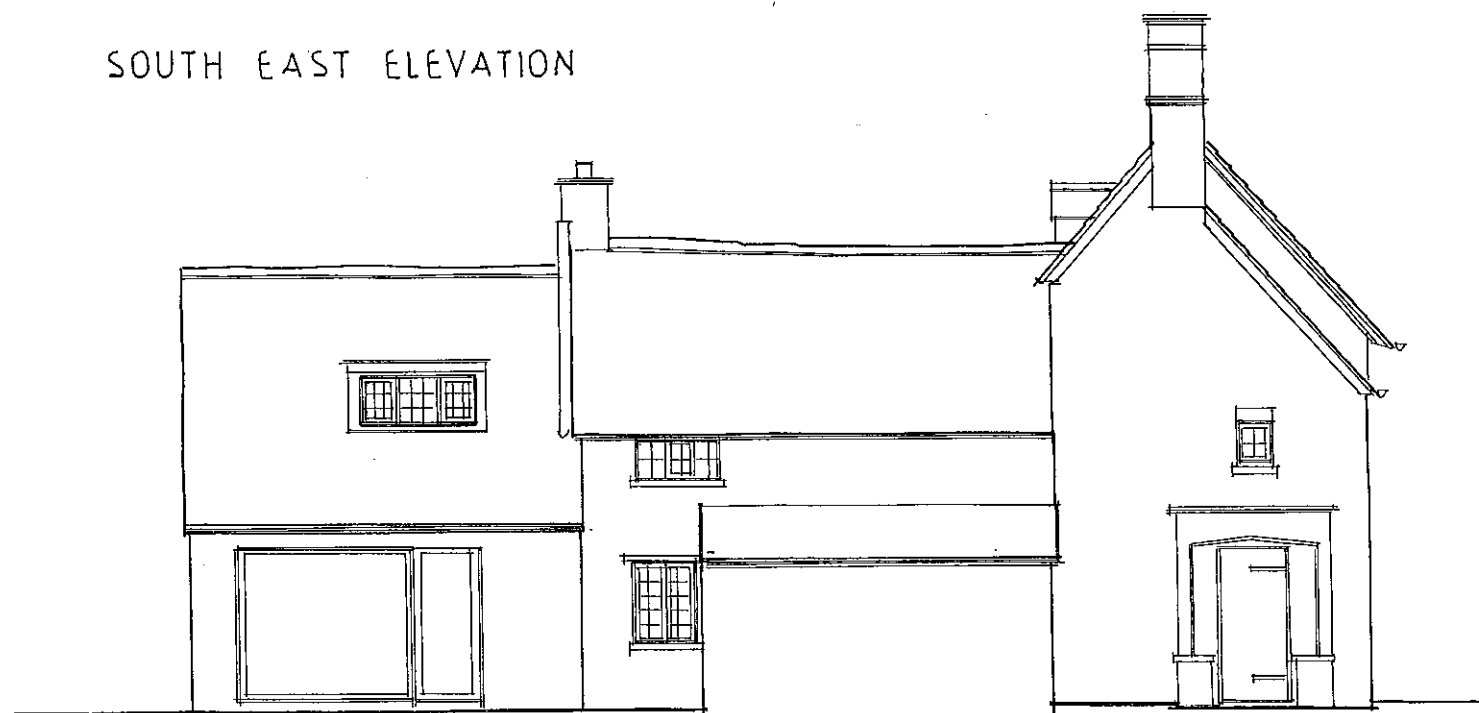

THE LODGE OVER NORTON PARK
EXISTING ELEVATIONS & CROSS SECTIONS
954/05 1:100 @A3 JULY 2022
Julie Barnes Architect