



JOB 1806
CLIENT Mr T Cooper
SCALE 1:500@A3

DWG 01
PLOT FEASIBILITY
The Old Forge, Main Street, Carlton-on-Trent

NTS



18

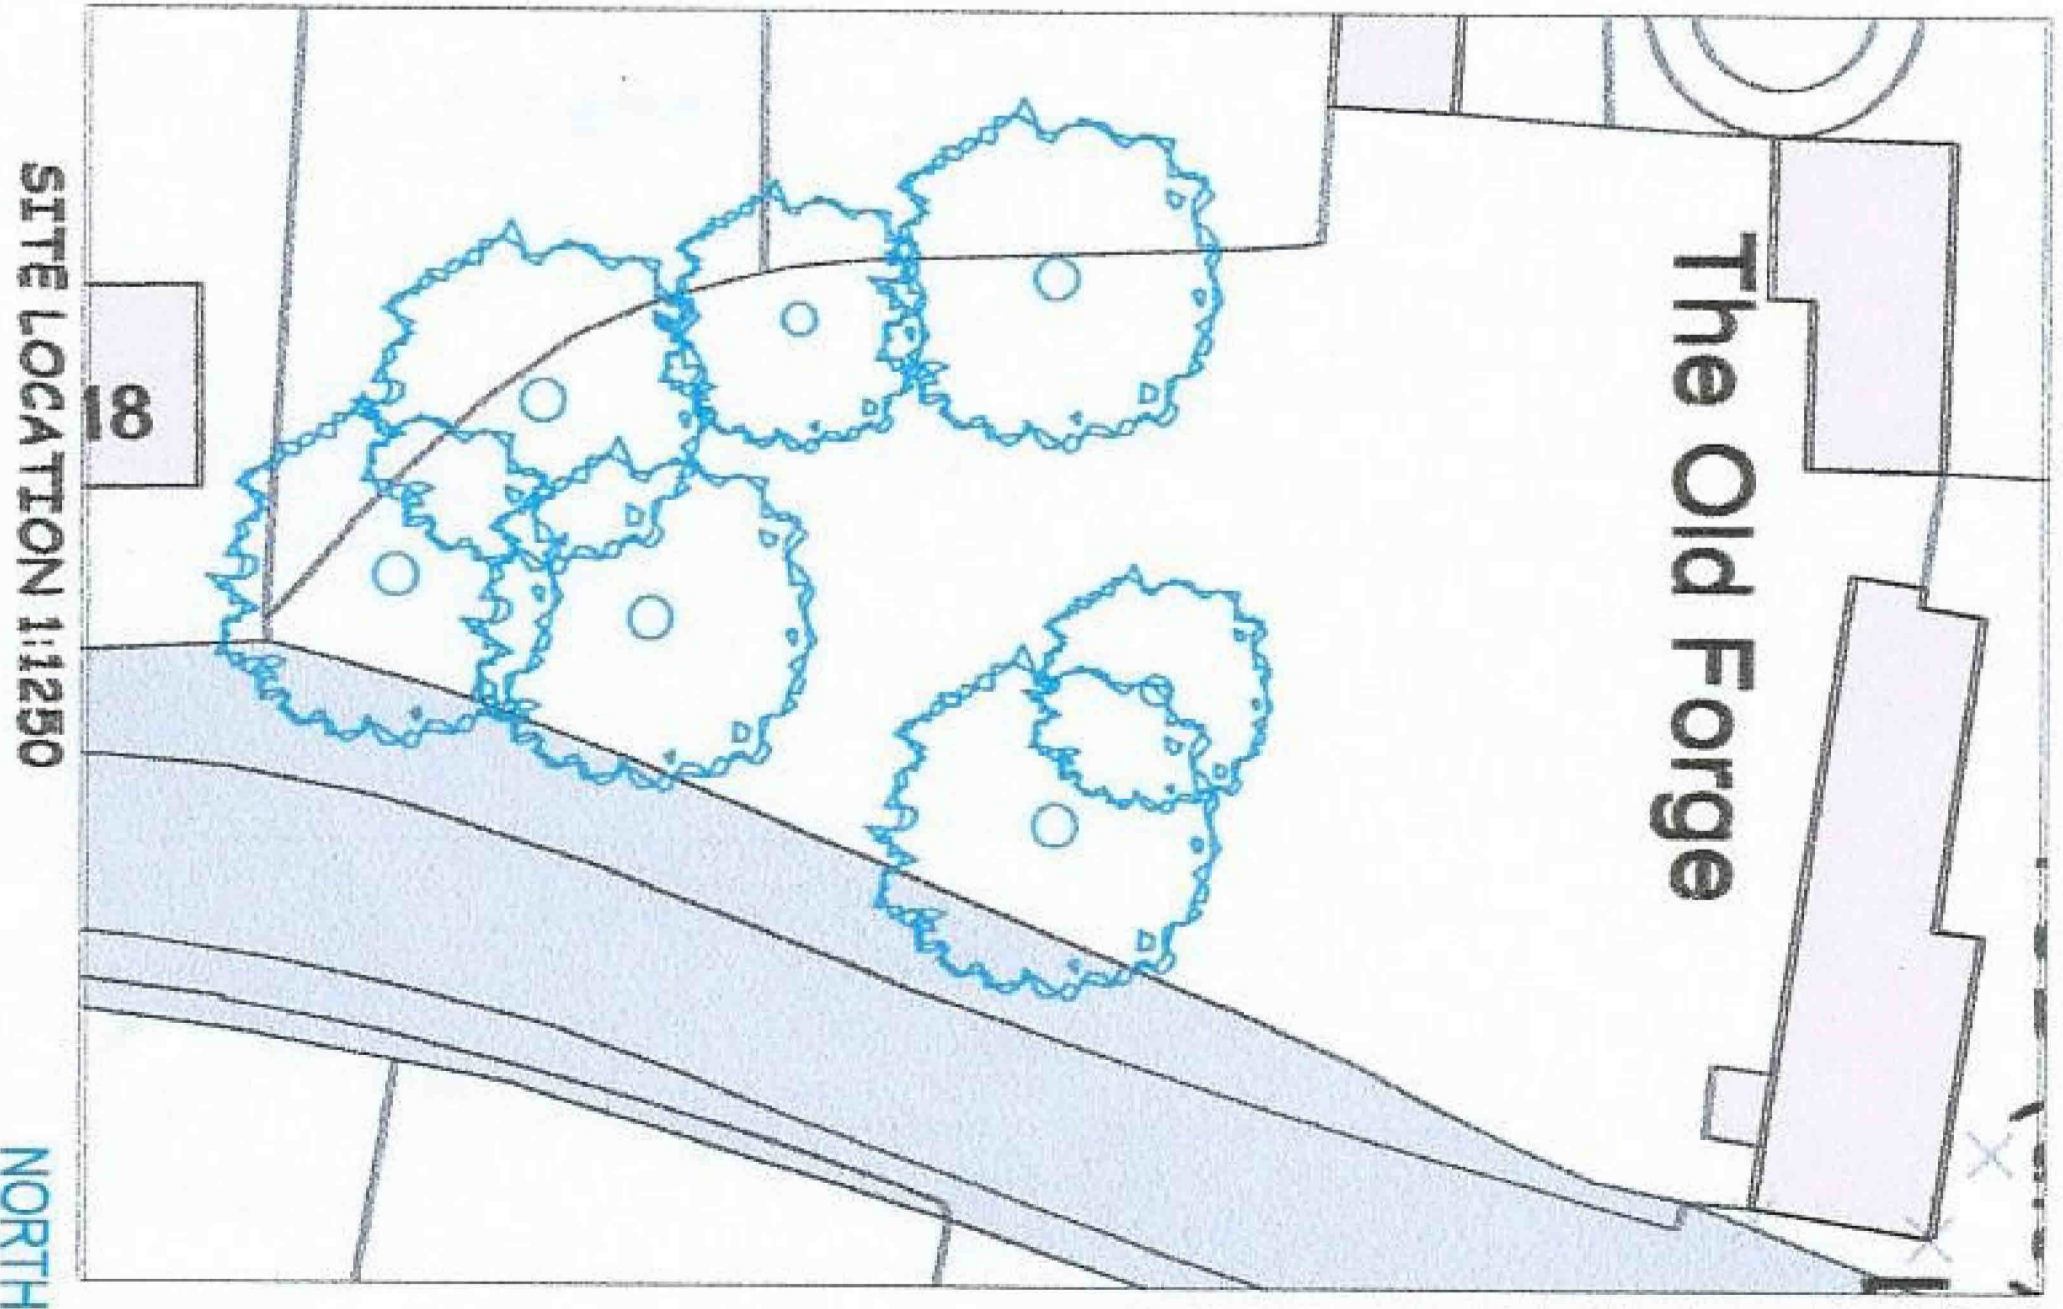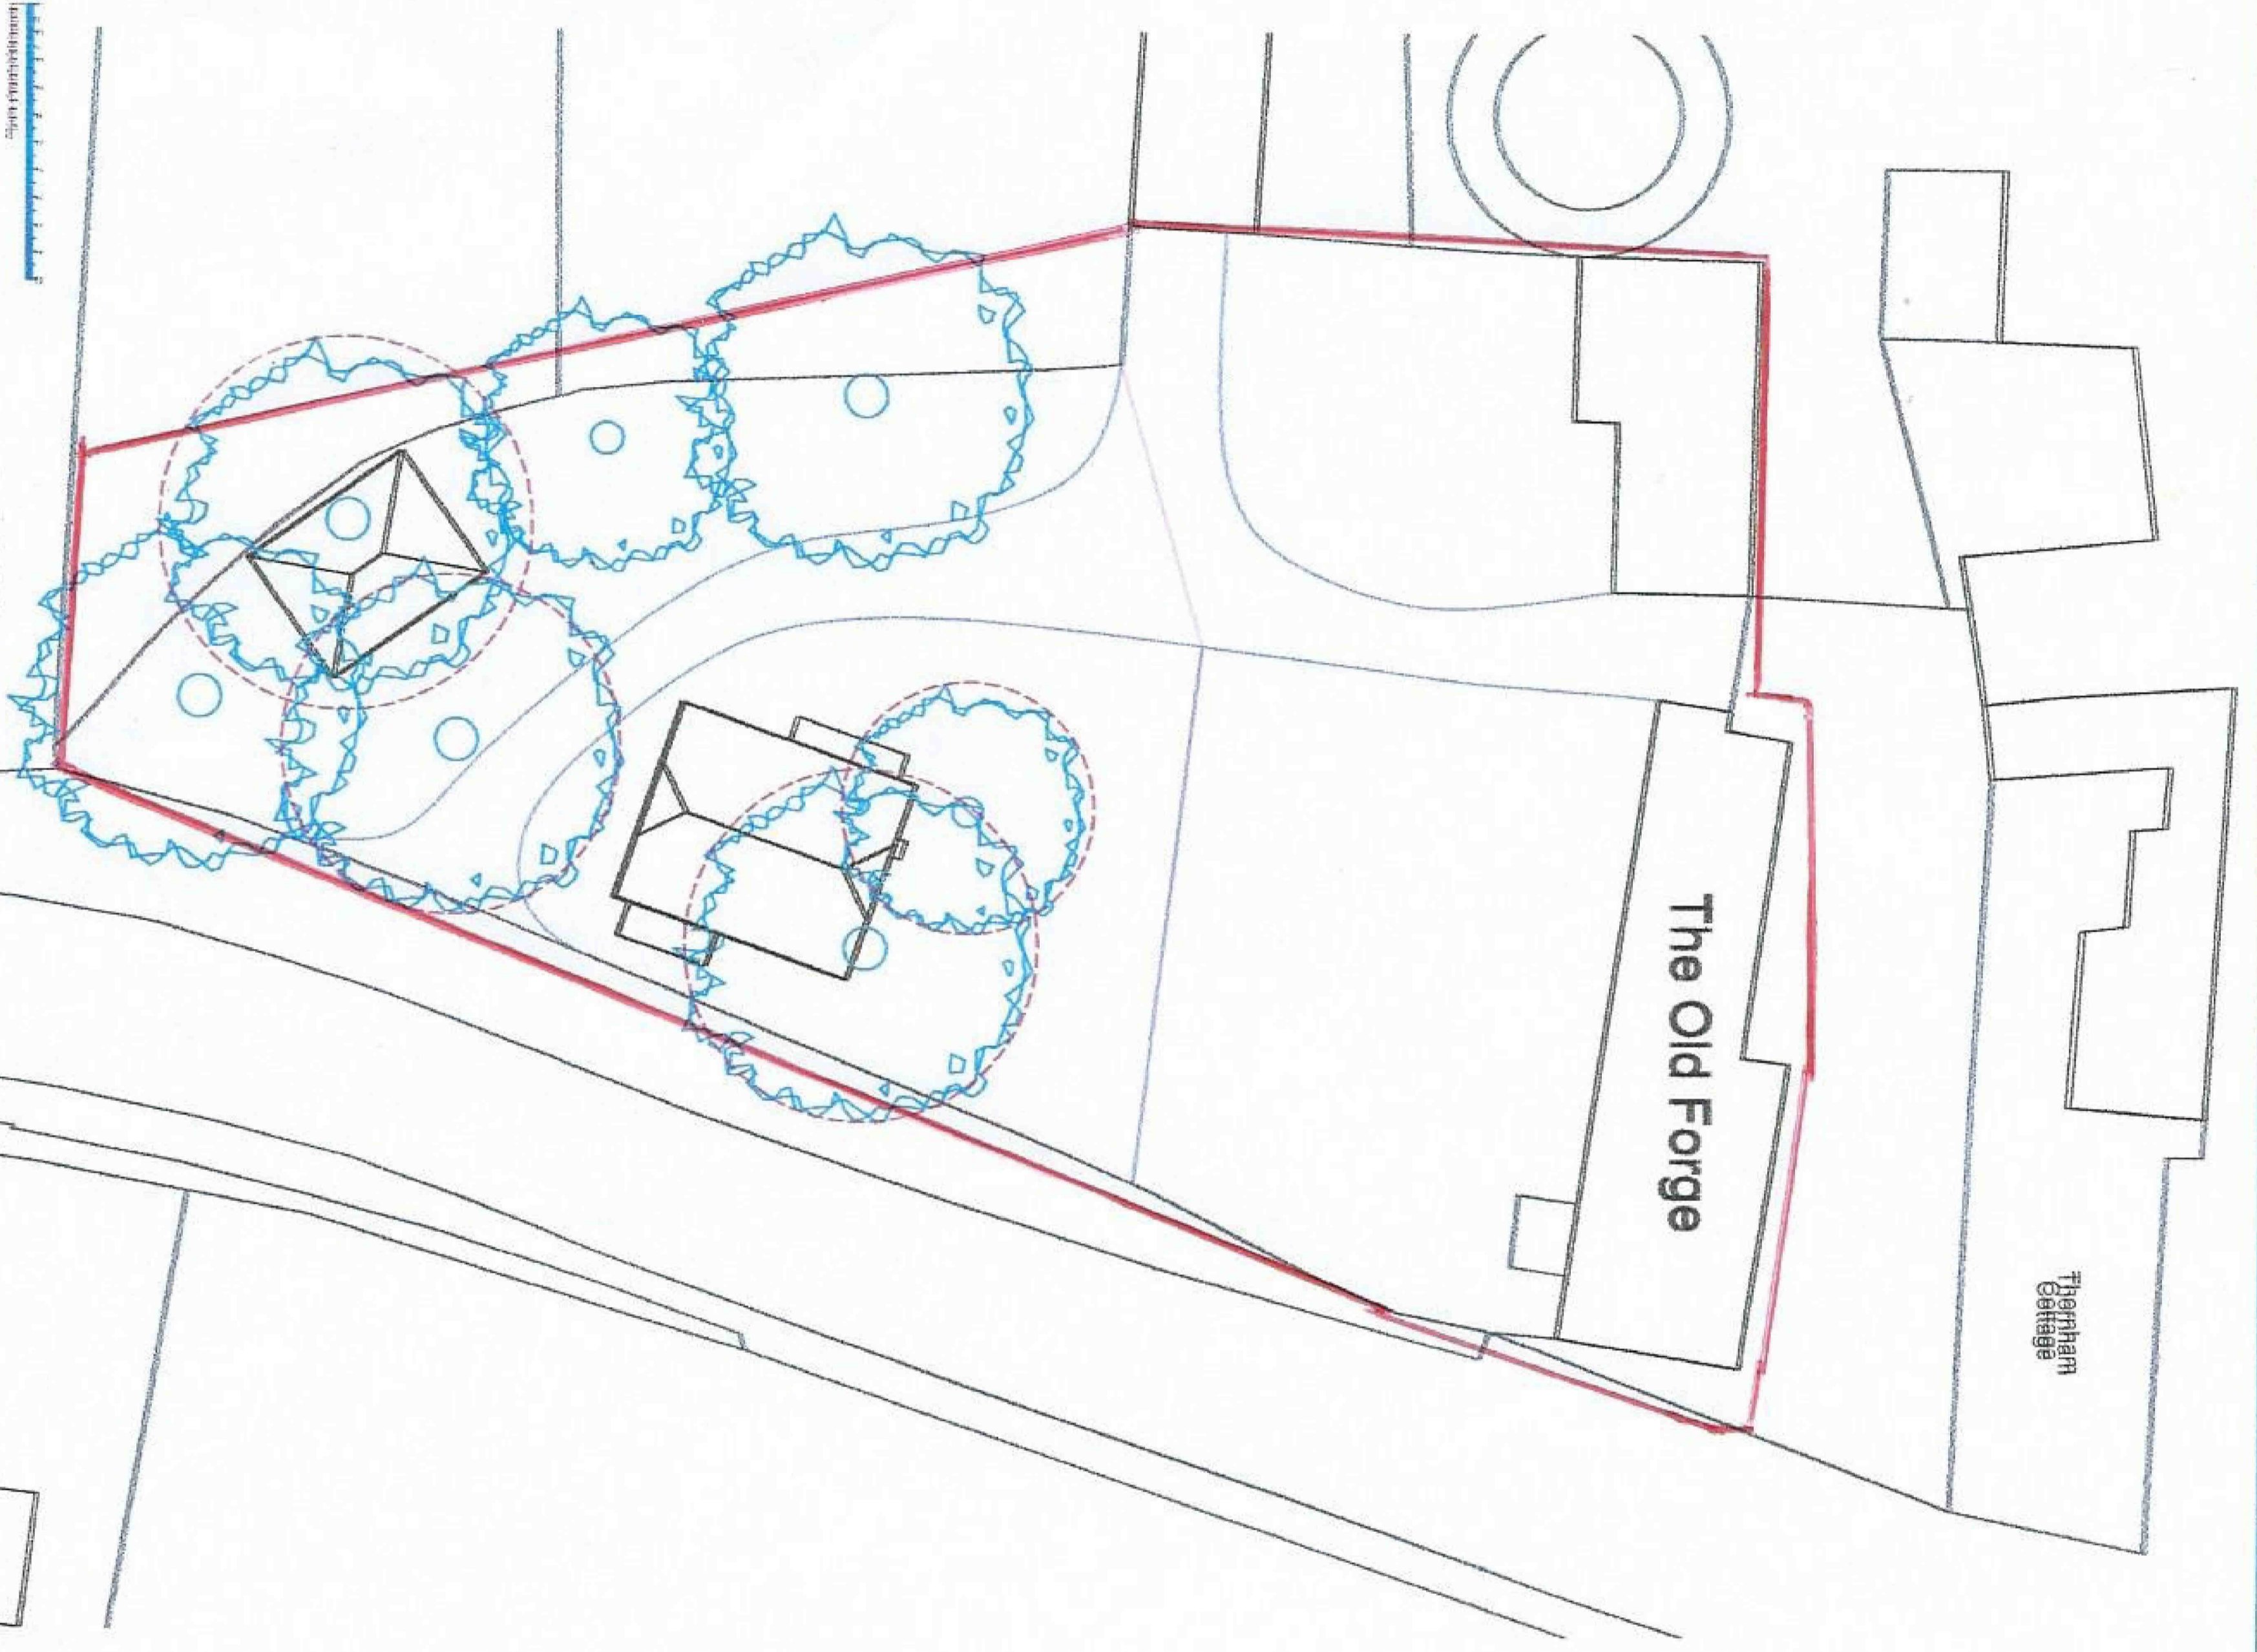

SITE LOCATION 1:1250



This drawing is the copyright of Catherine L Symonds
Do not scale from this drawing. Check all dimensions on site.
The contractor shall bring any discrepancies immediately to
the notice of the designer.

CLEAR DESIGN