


This drawing is copyright 2022 © and must not be reproduced in whole or part without obtaining written authority from KMDS GROUP.
 This drawing is to be read in conjunction with all other relevant Architects, Structural Engineer or third party drawings.
 All dimensions are to be checked on site against site conditions and any discrepancies advised to the designer before any works commence.
DO NOT SCALE THIS DRAWING

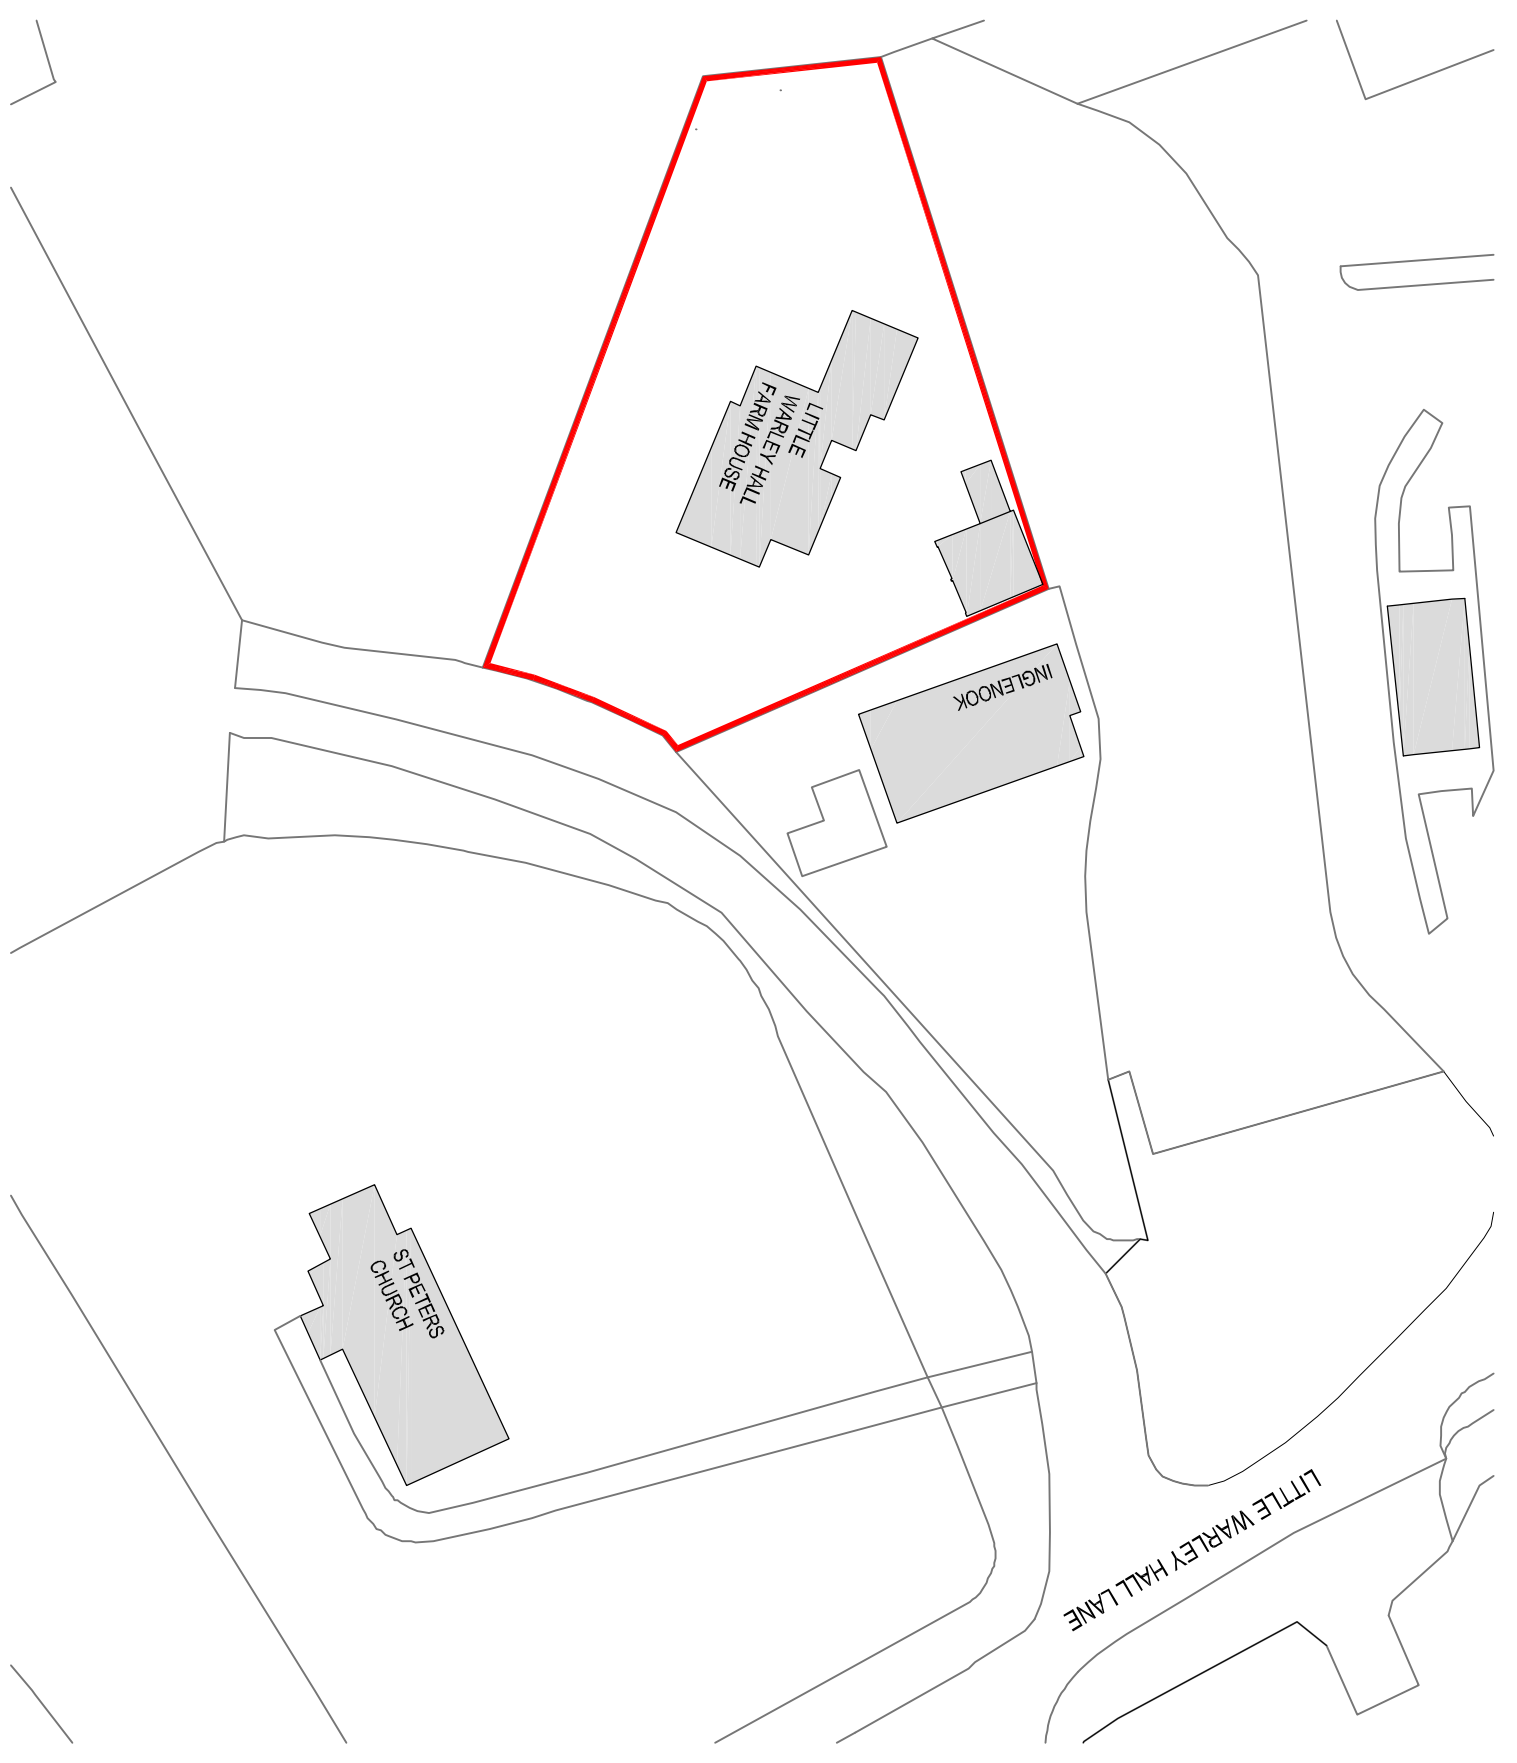


LOCATION PLAN @ 1/500

LOCATION PLAN



DWG NO: PL-6002_11 - SCALE: AS SHOWN @ A3 - DATE: JUNE 2022

LITTLE WARLEY HALL FARM HOUSE, LITTLE WARLEY HALL LANE, BRENTWOOD, ESSEX, CM13 3EN

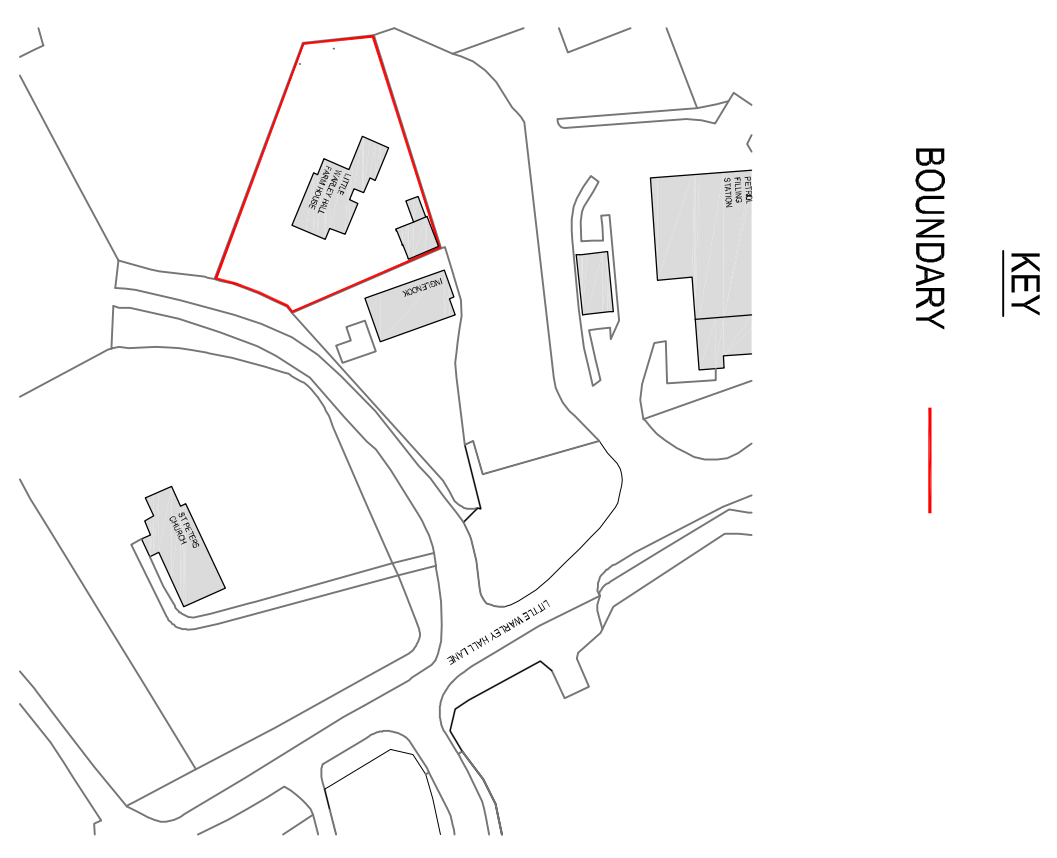

LOCATION PLAN @ 1/1250

KEY
 BOUNDARY ———

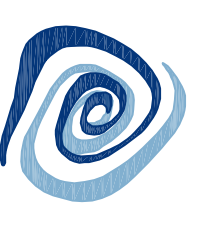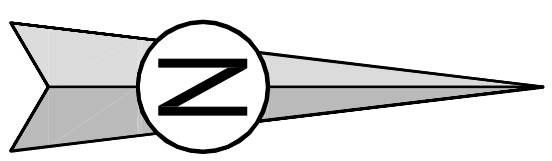

KMDS DESIGNS
 PLANNING & BUILDING SERVICES
 www.kmstdesigns.co.uk