
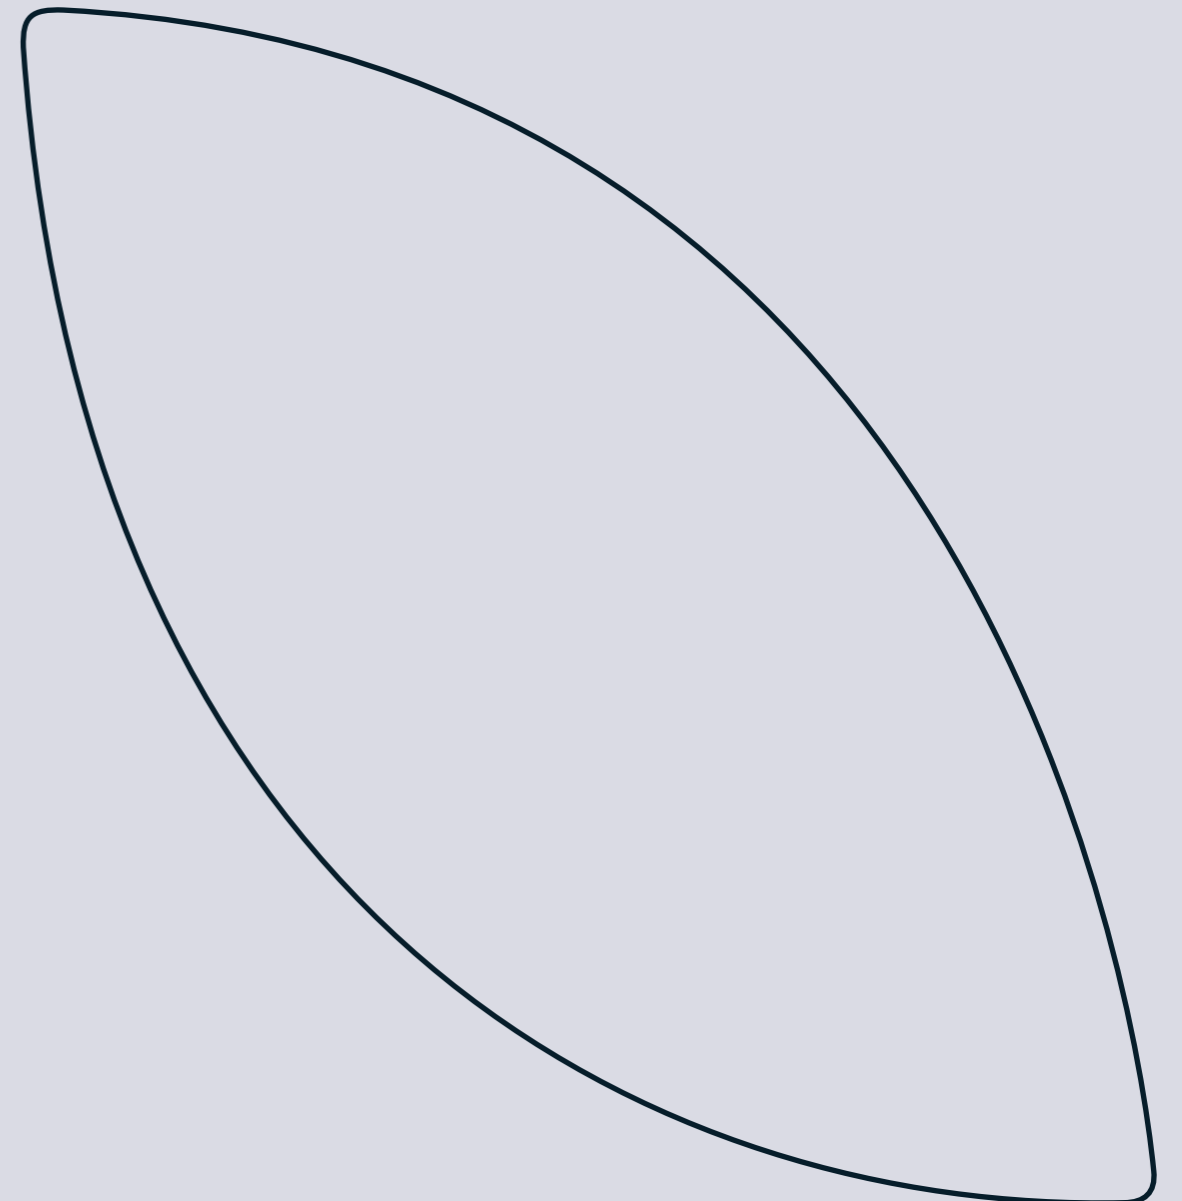
 


Dawing Package


East Lodge Garden Room

Mr and Mrs Hill



July 2023

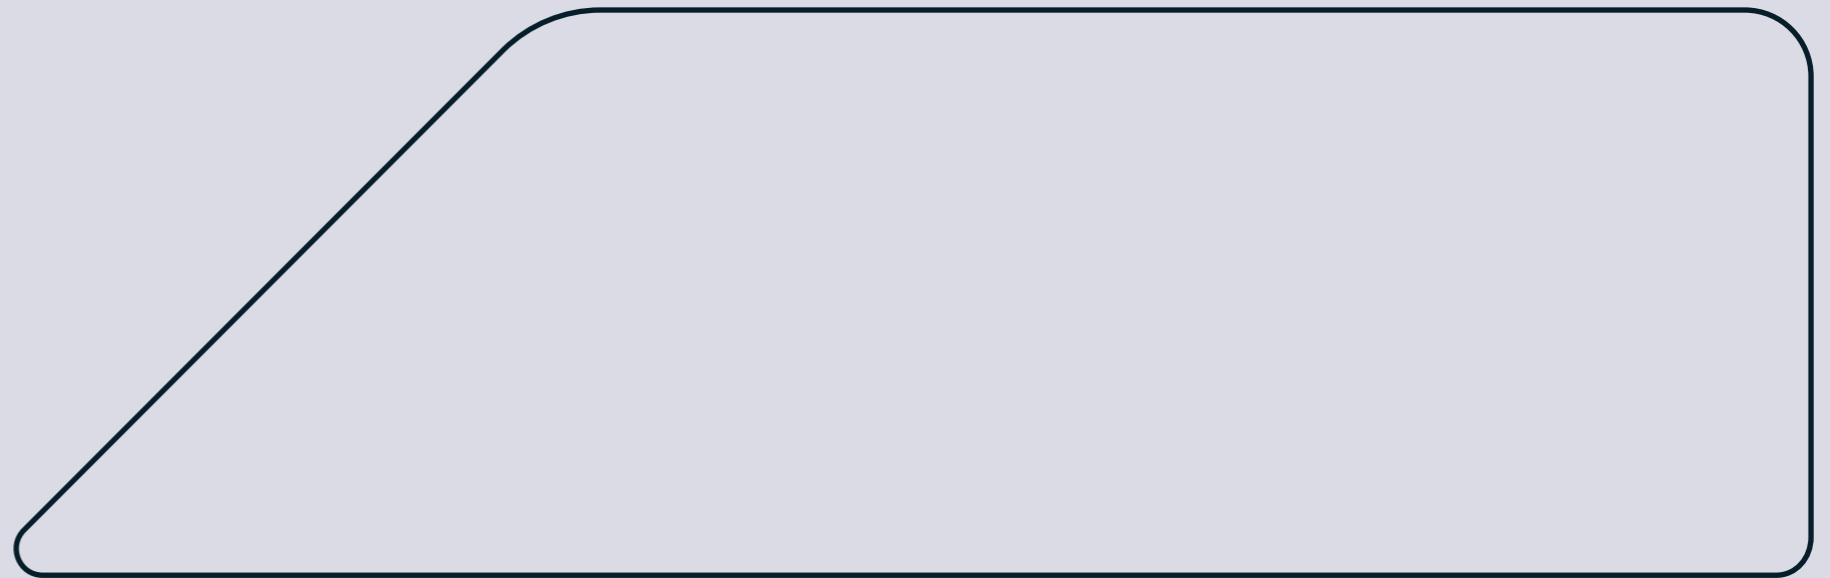


Location plan 1:1250 @ A3

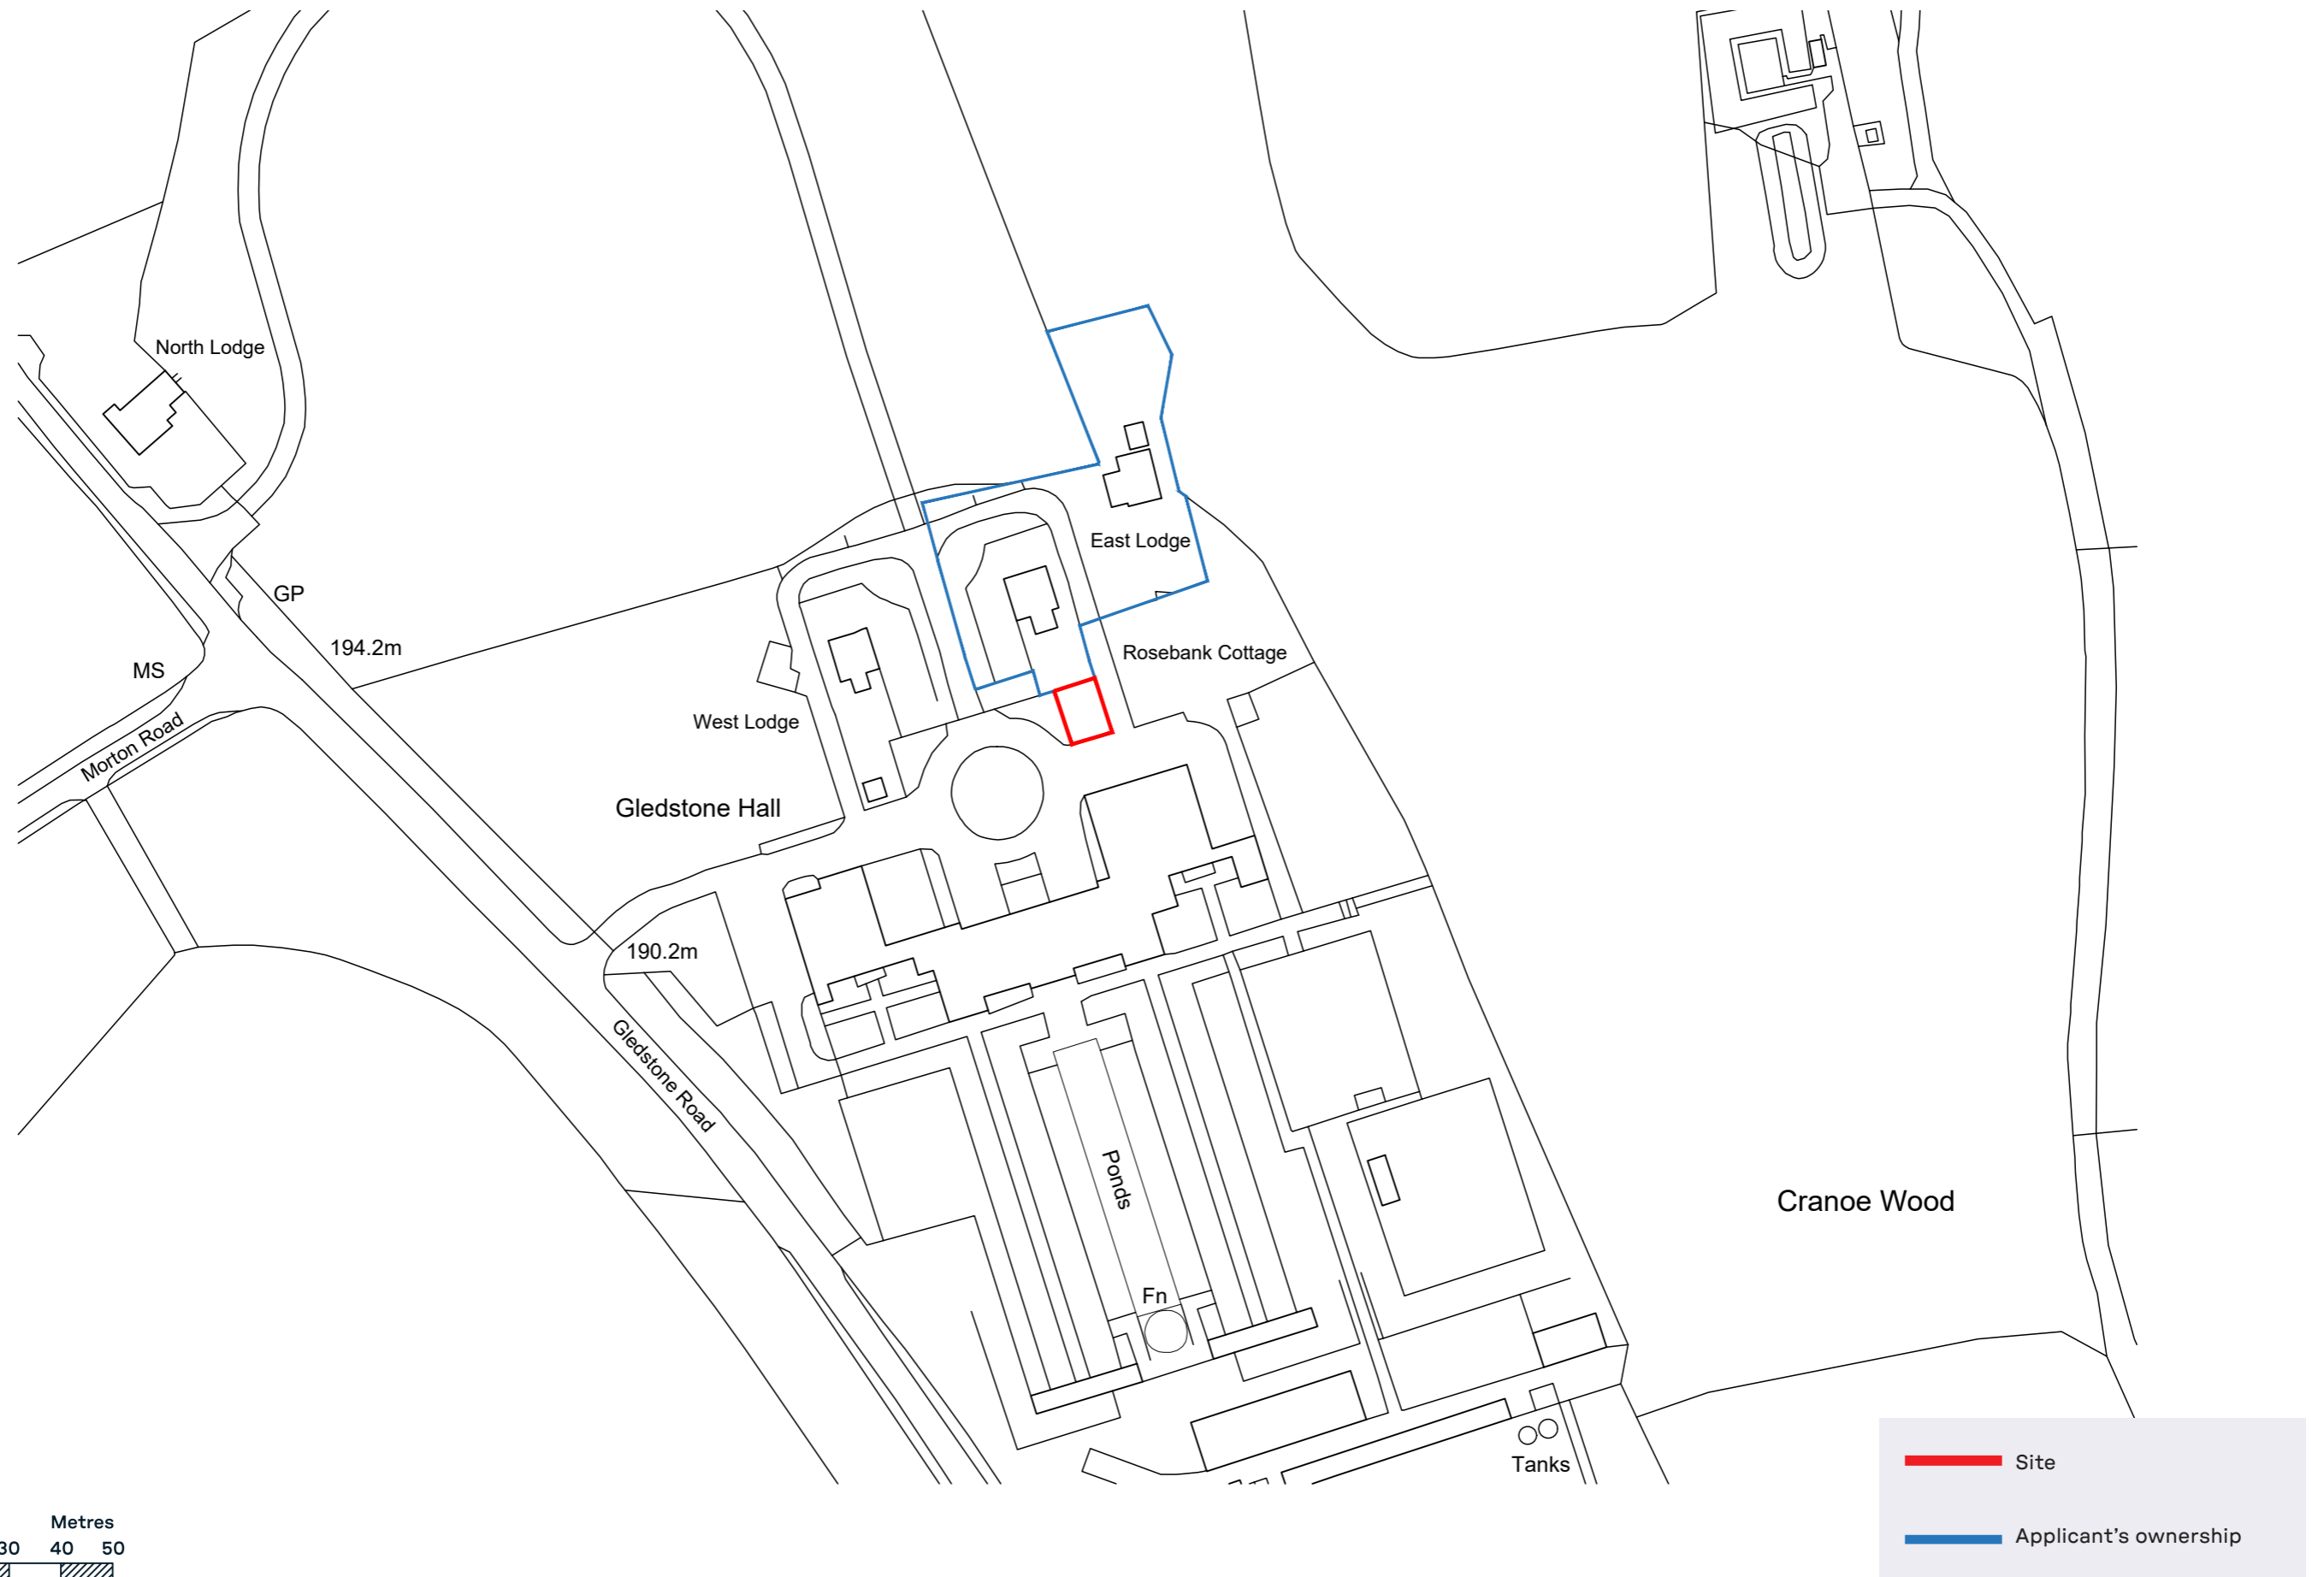


Site plan 1:500 @ A3

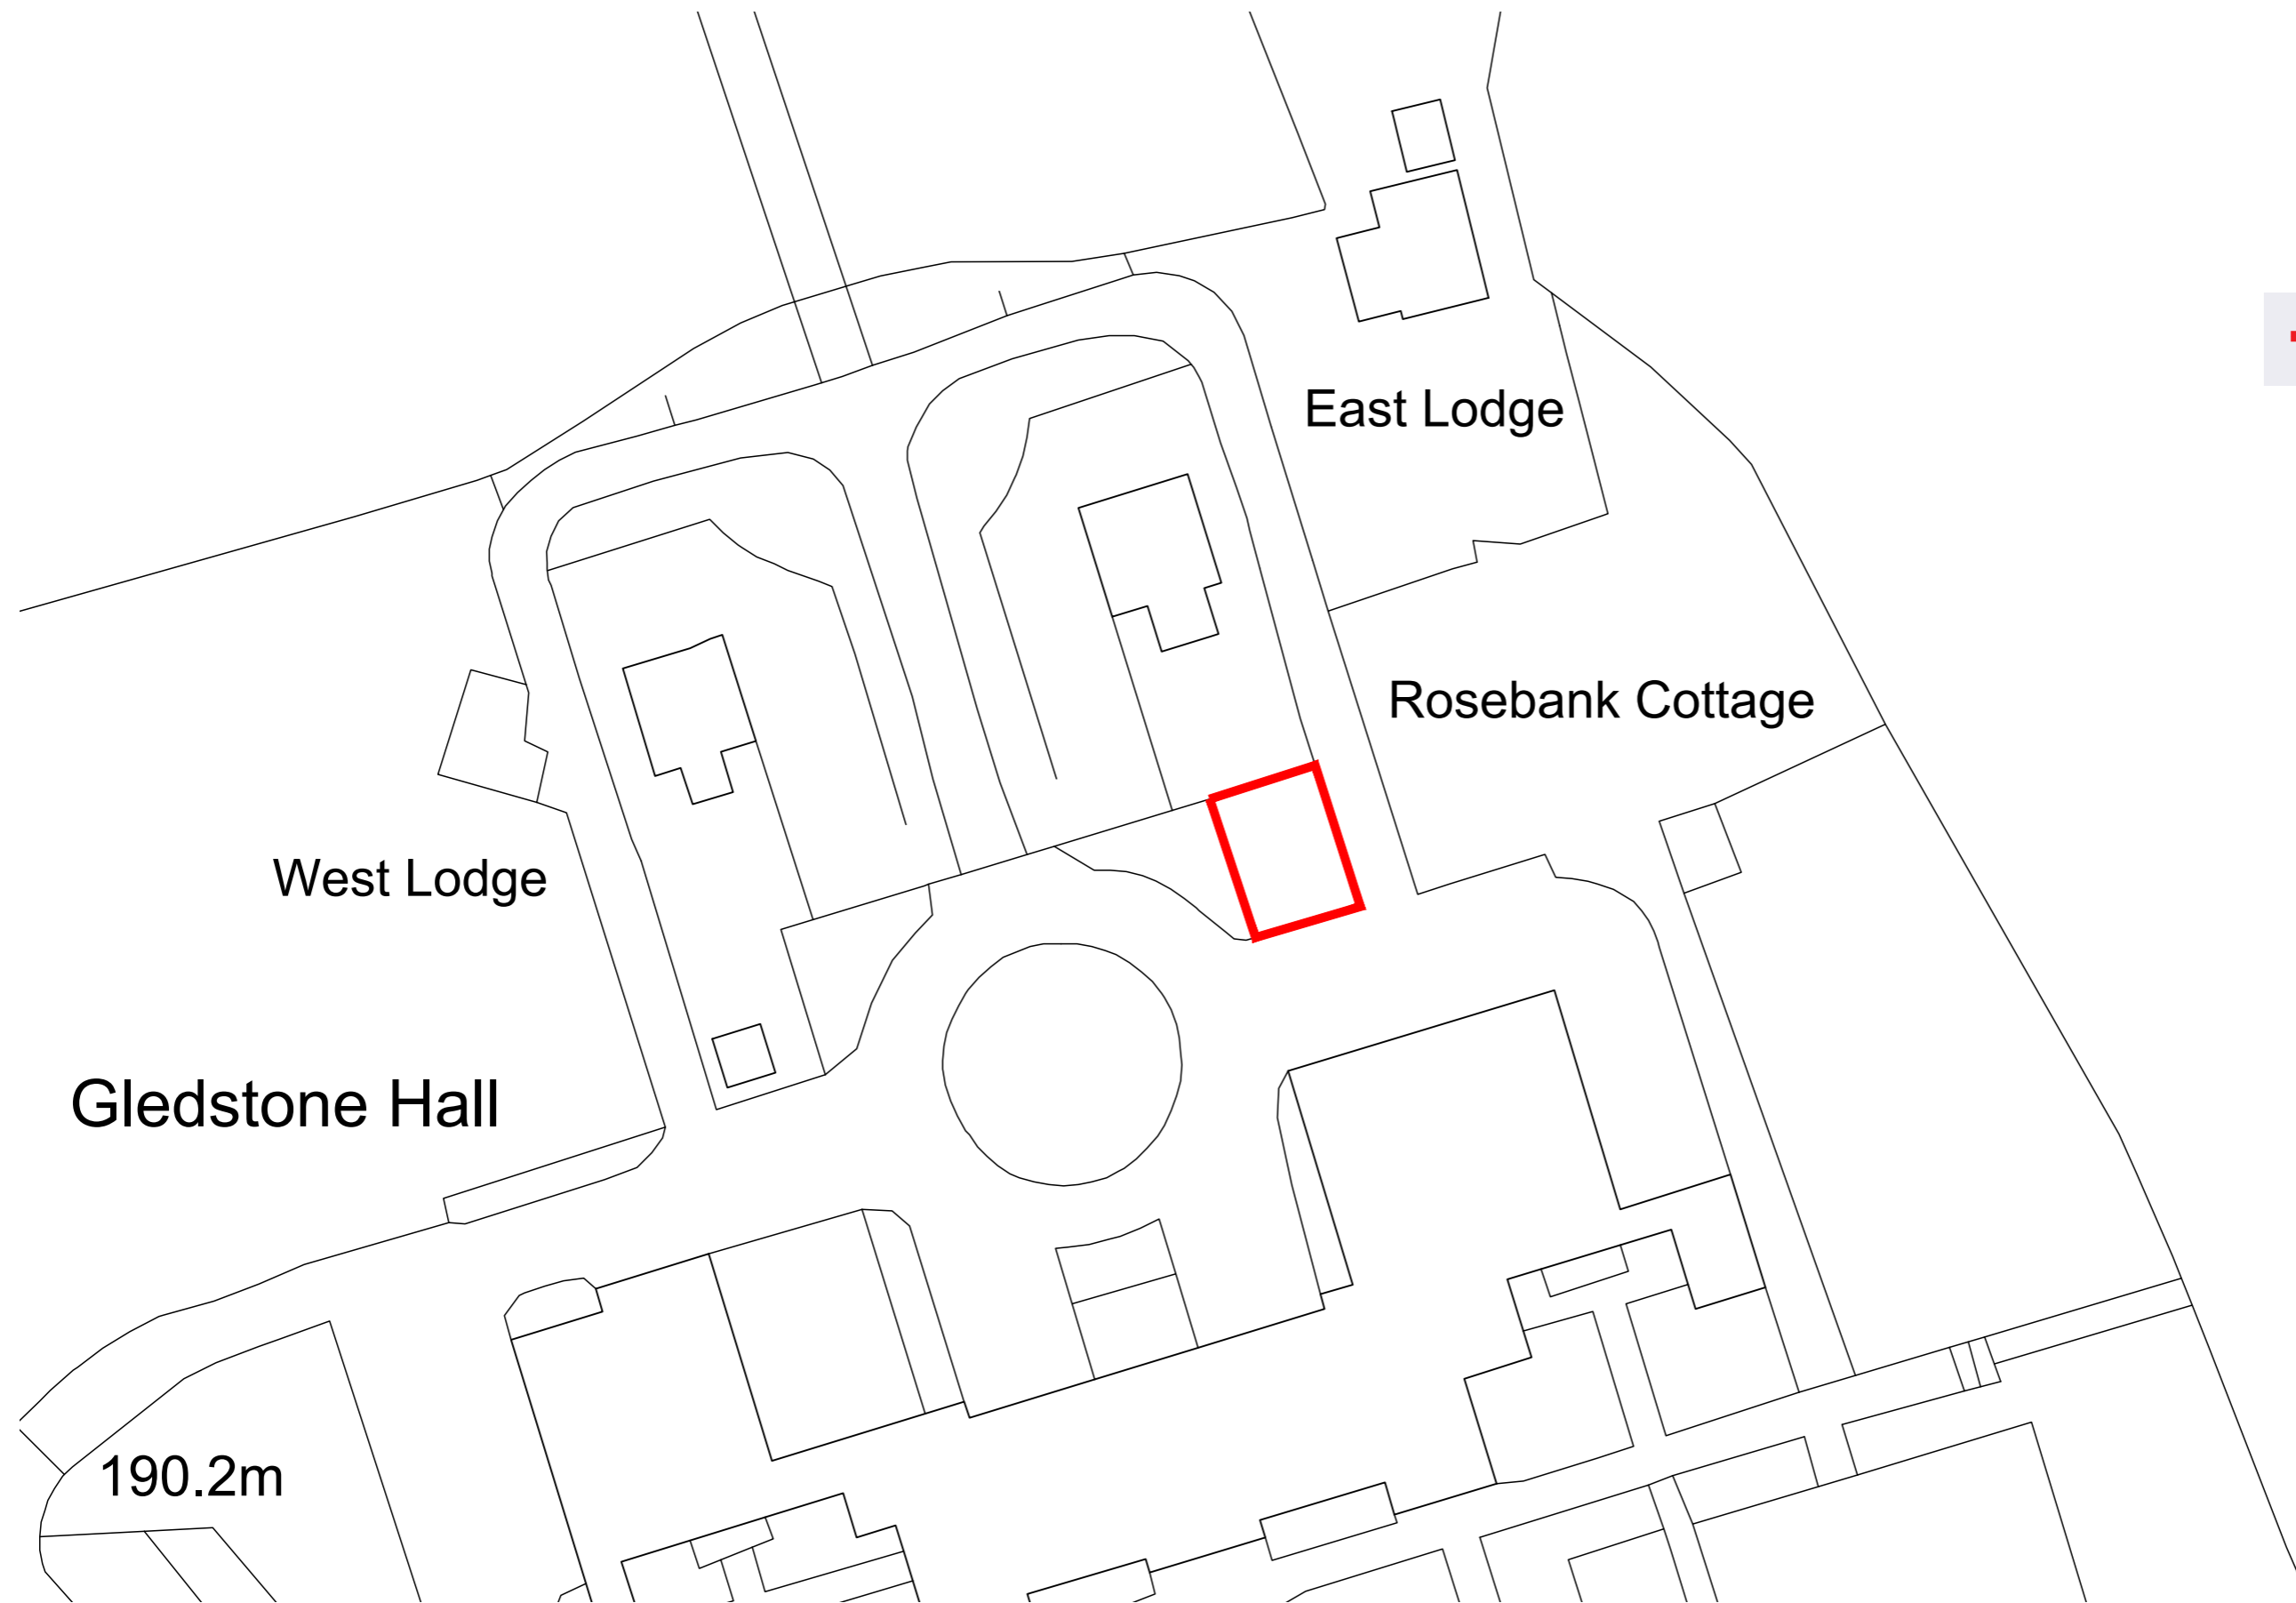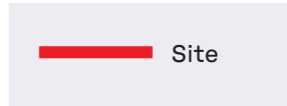


Proposed site plan 1:500 @ A3

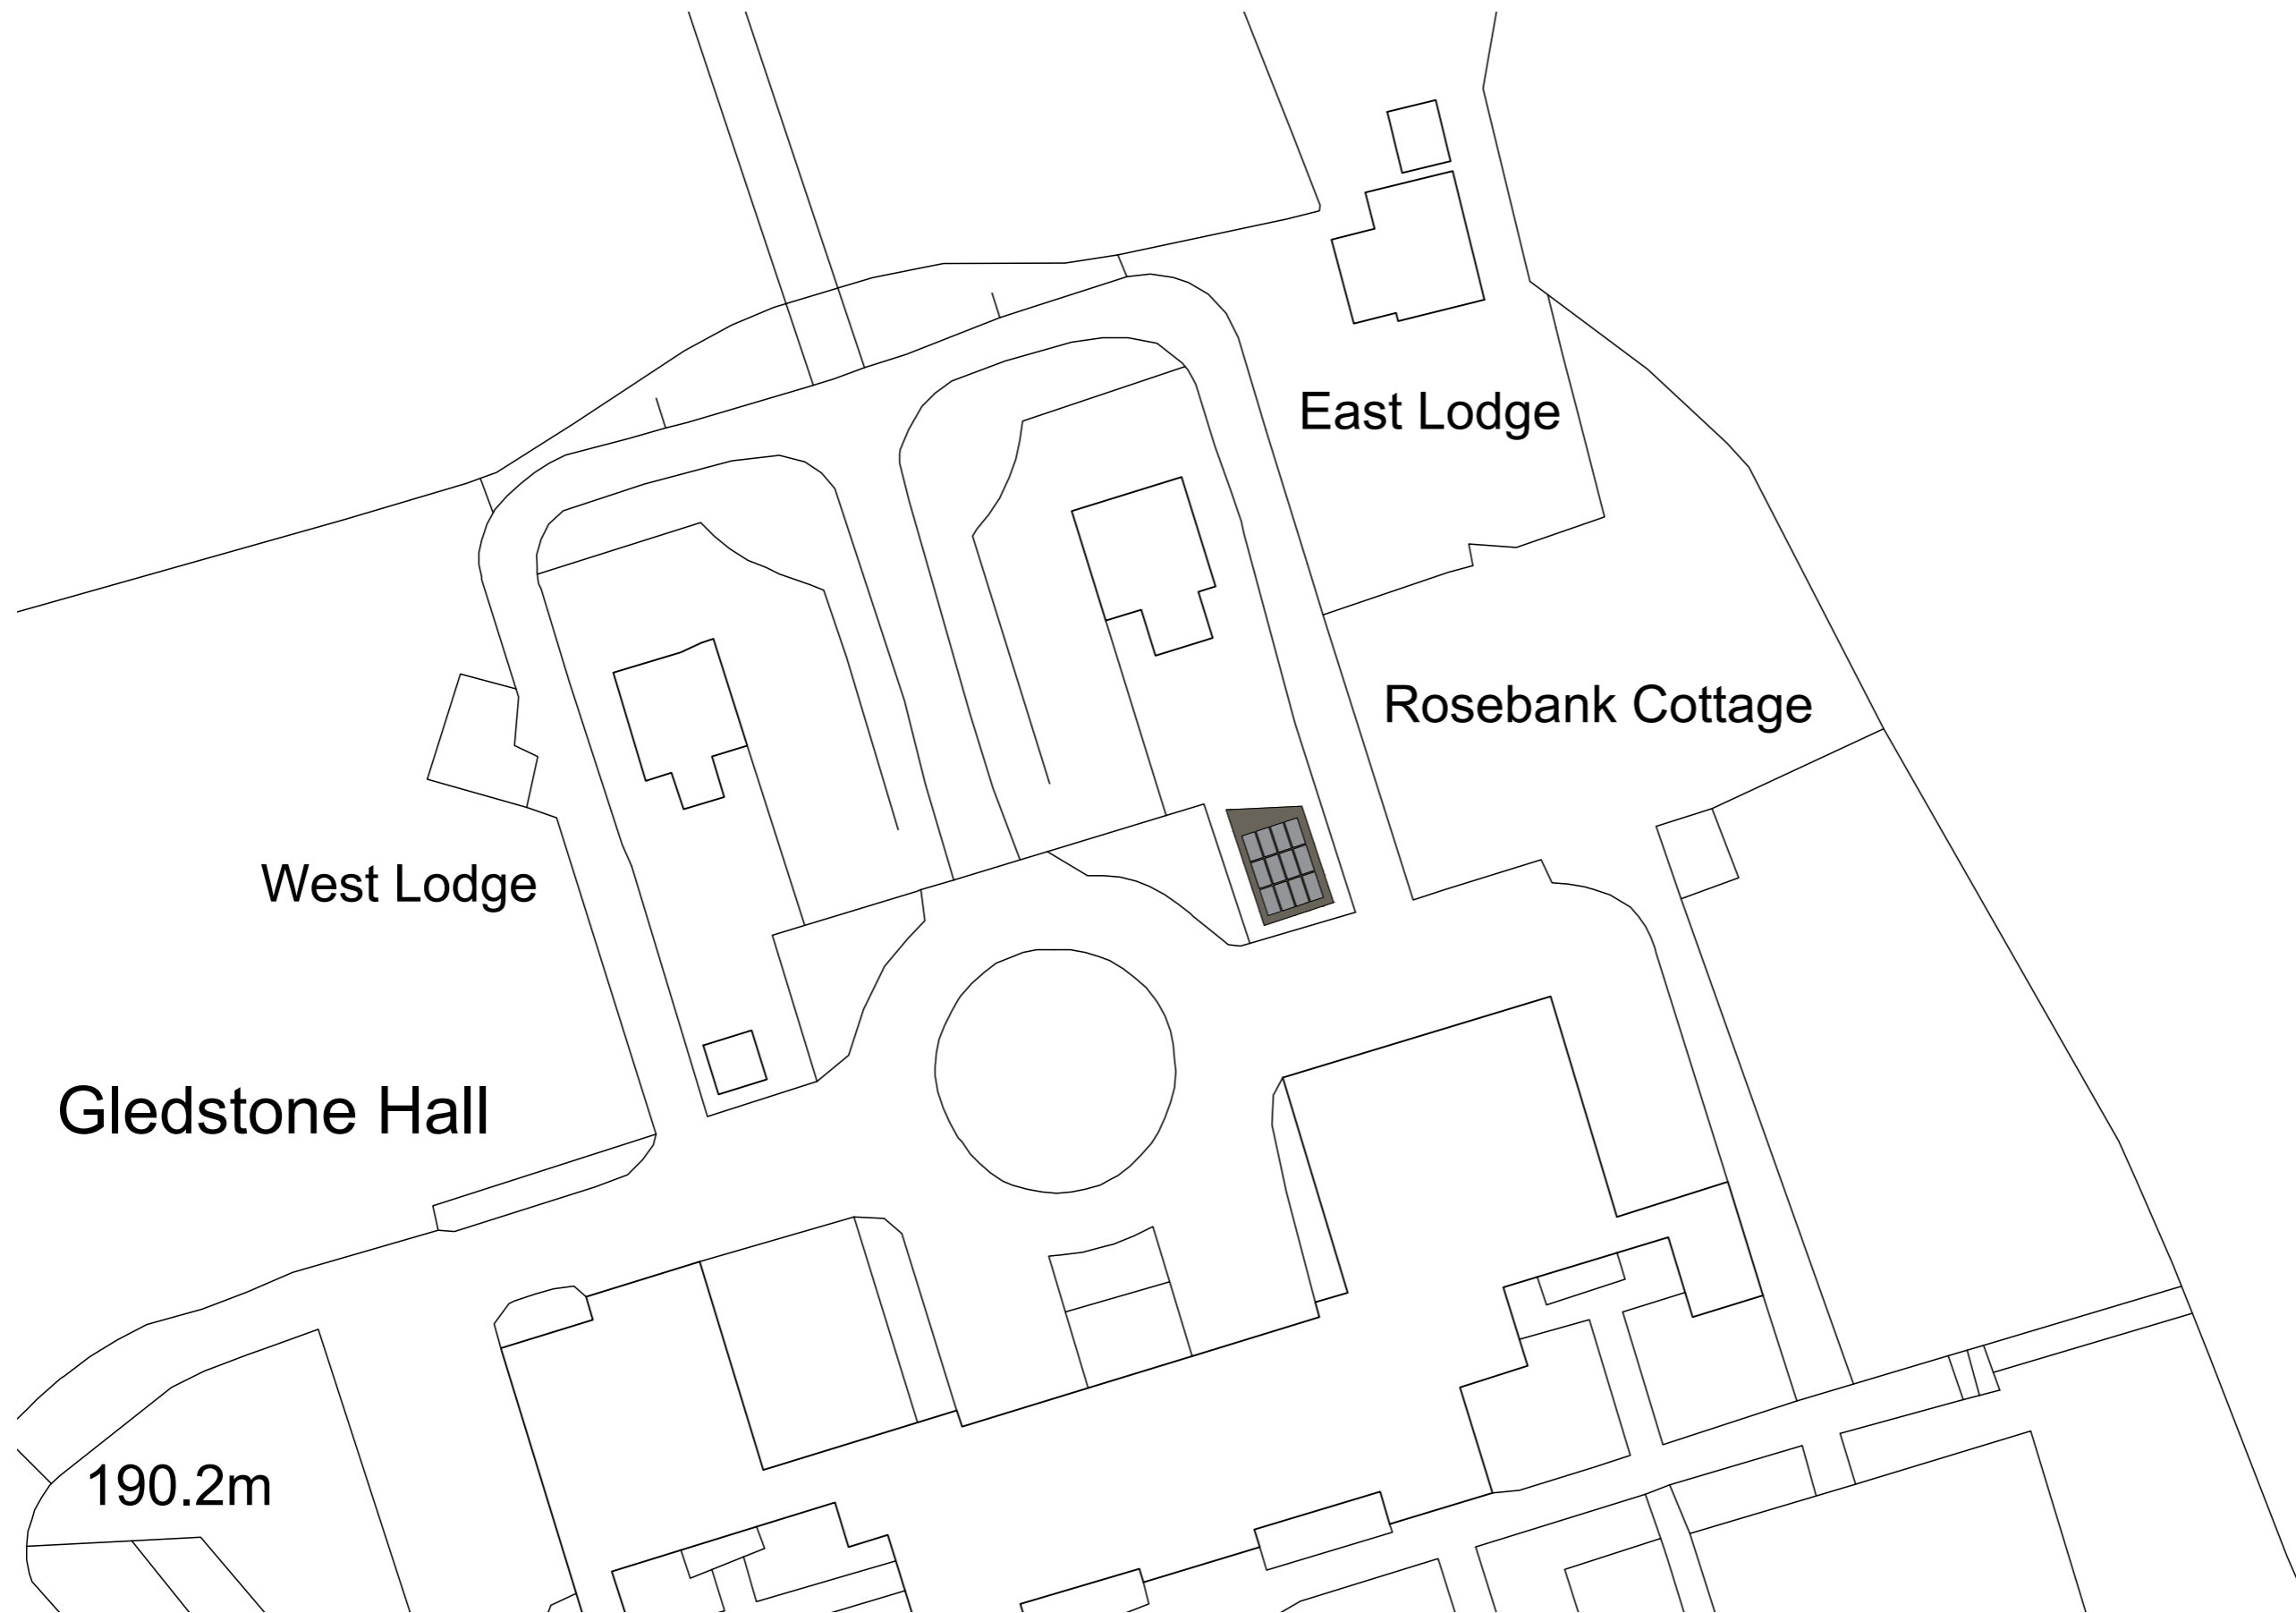

Plan 1:50 @ A3

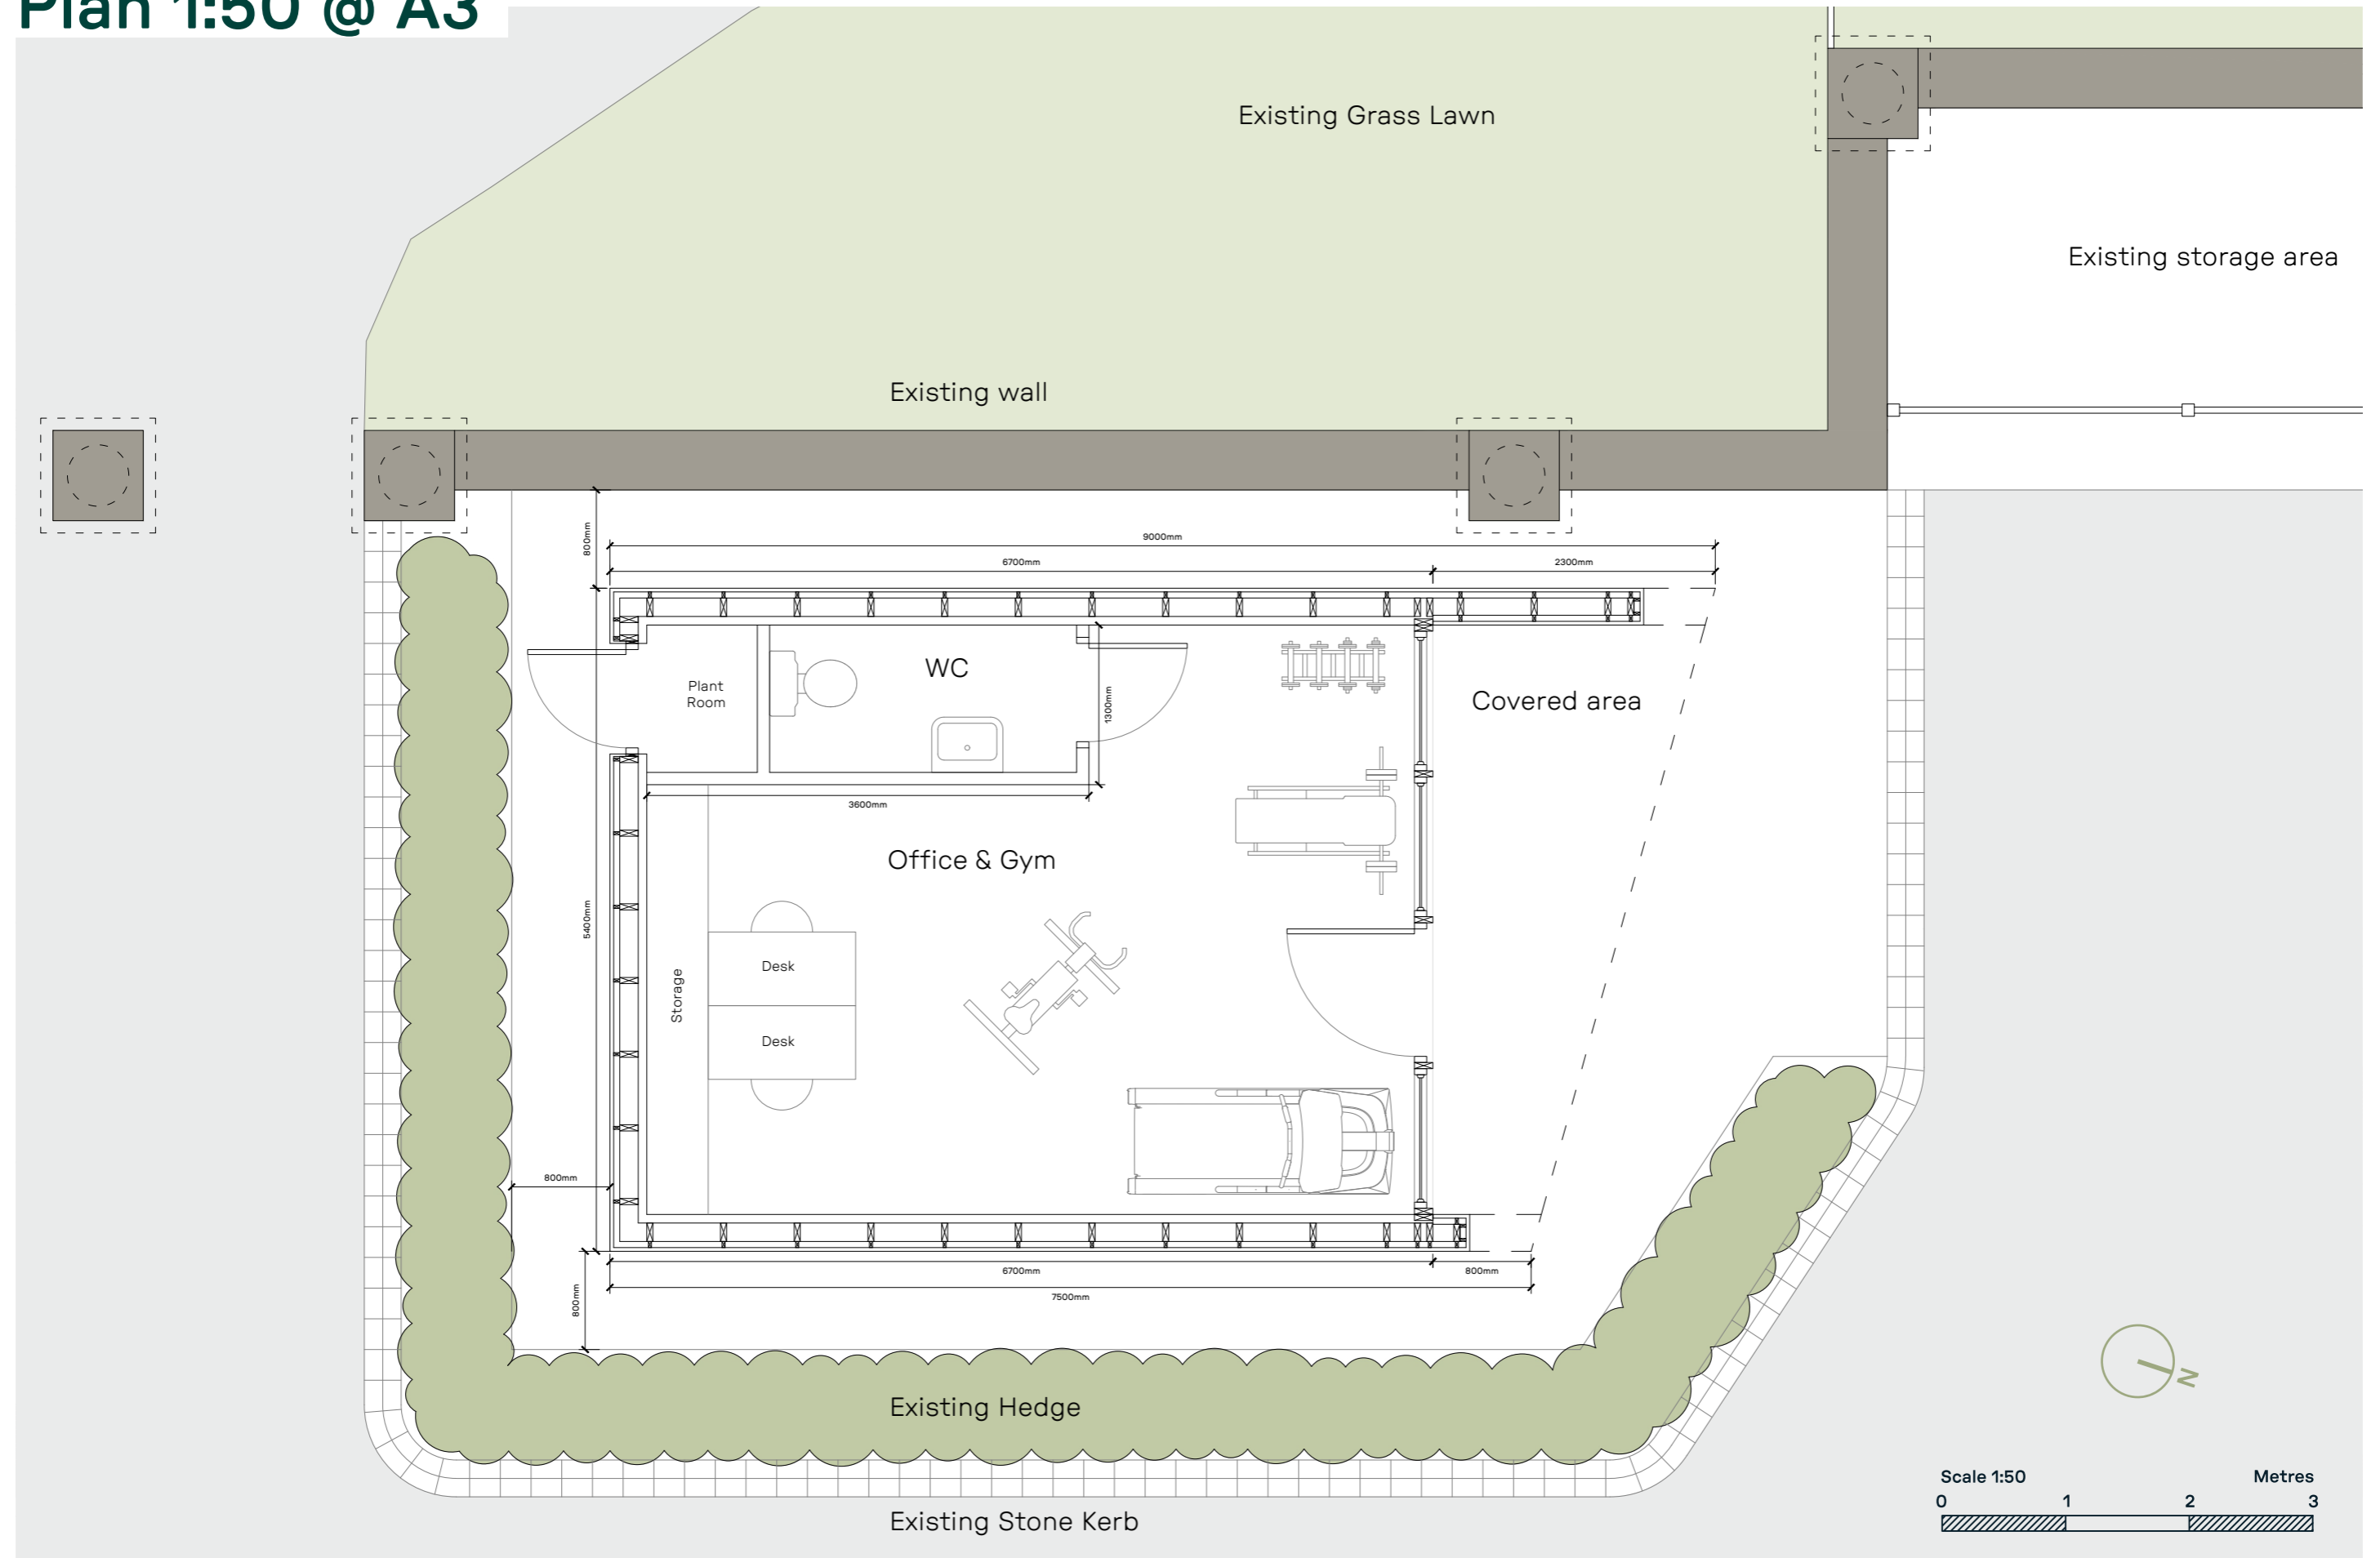


Roof Plan 1:50

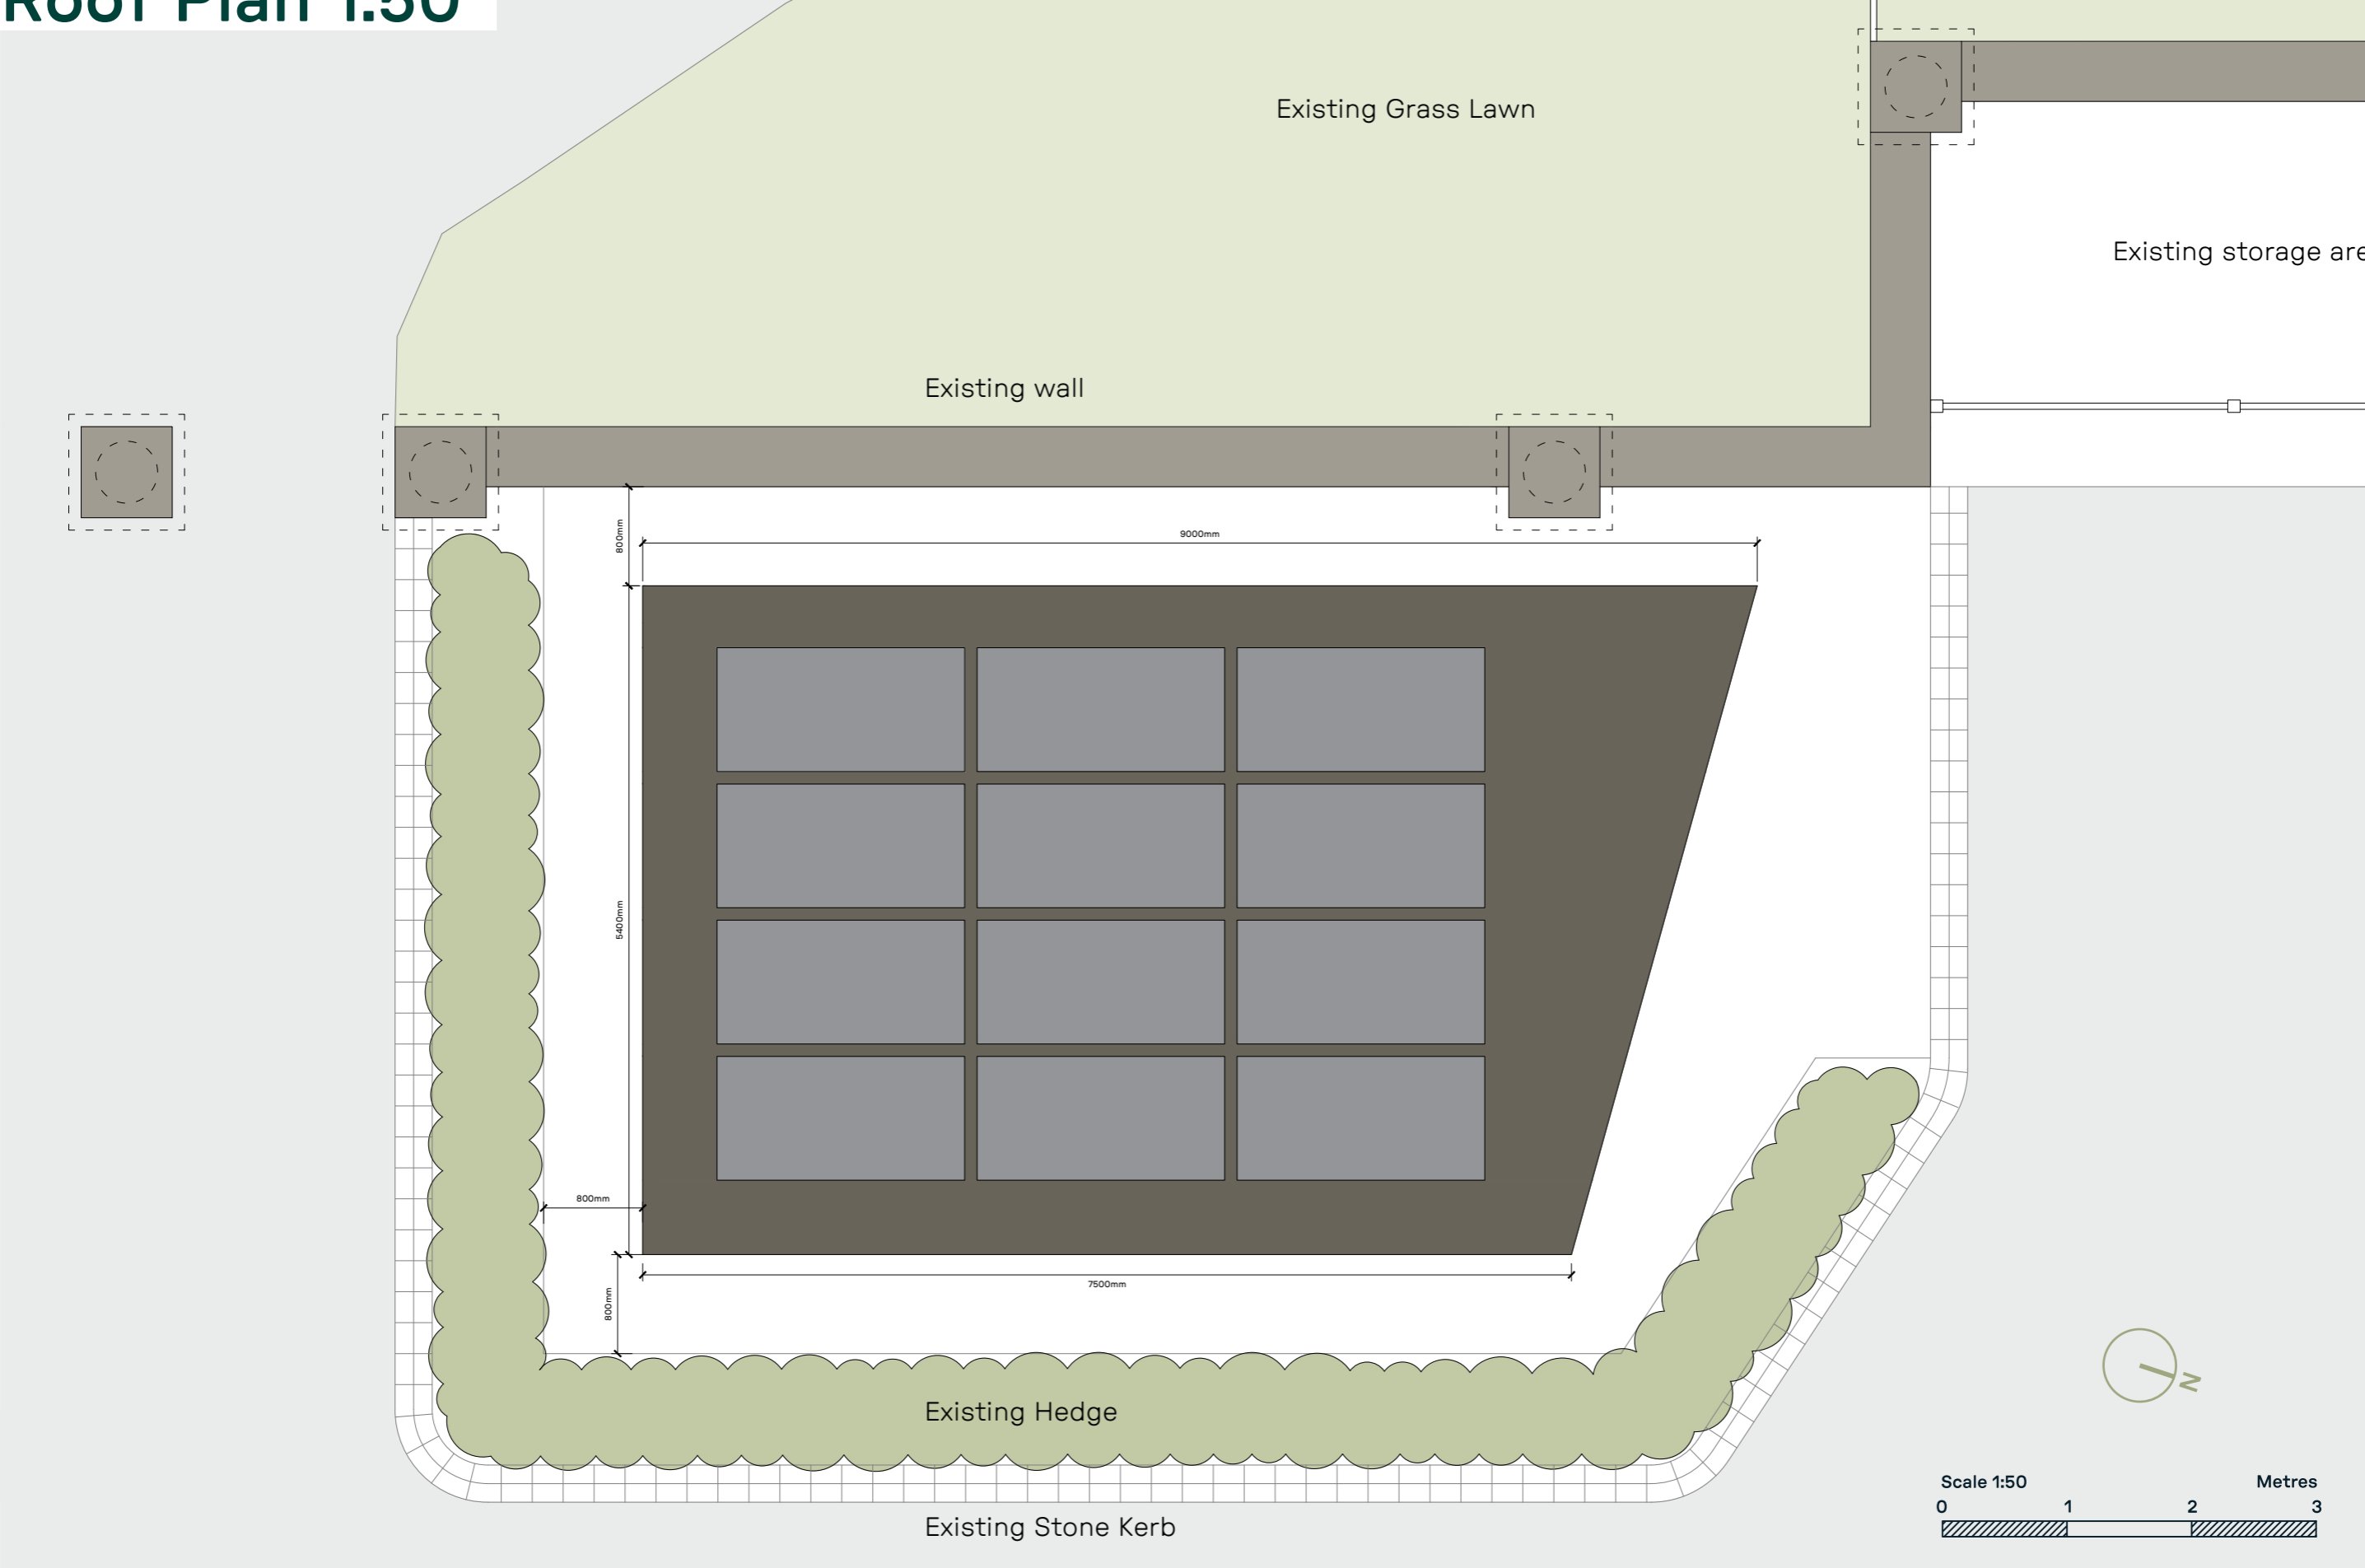


Elevations 1:50 @ A3

East Elevation

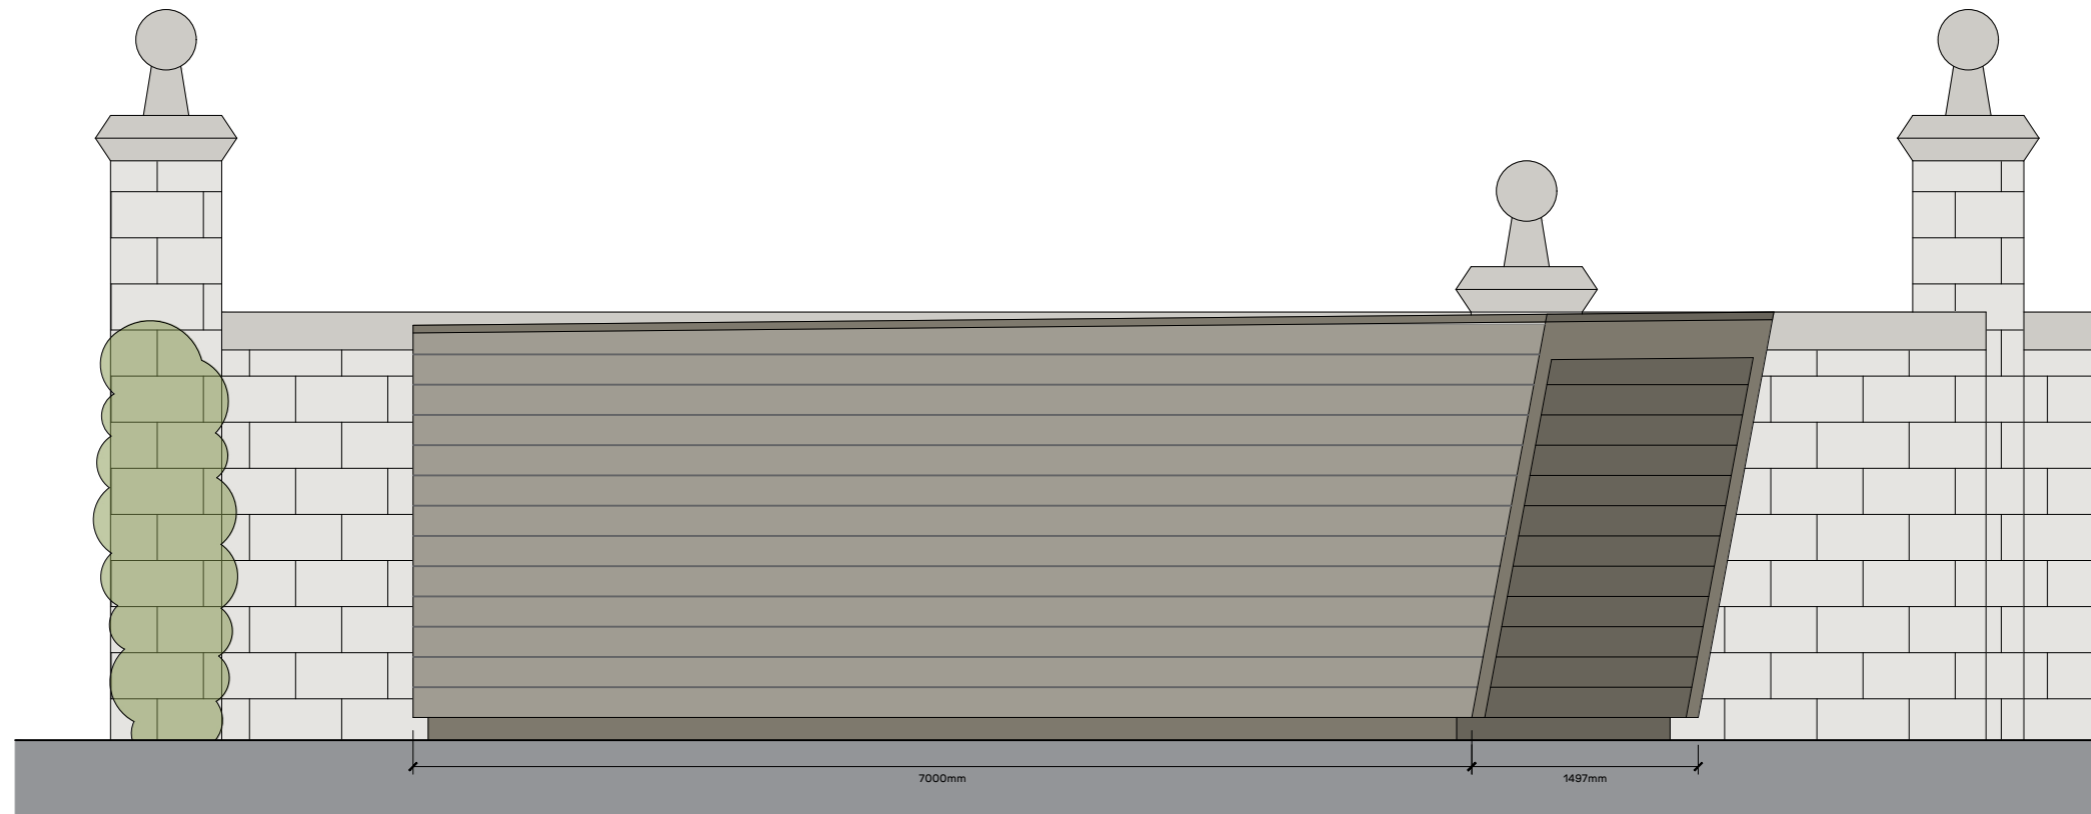


North Elevation

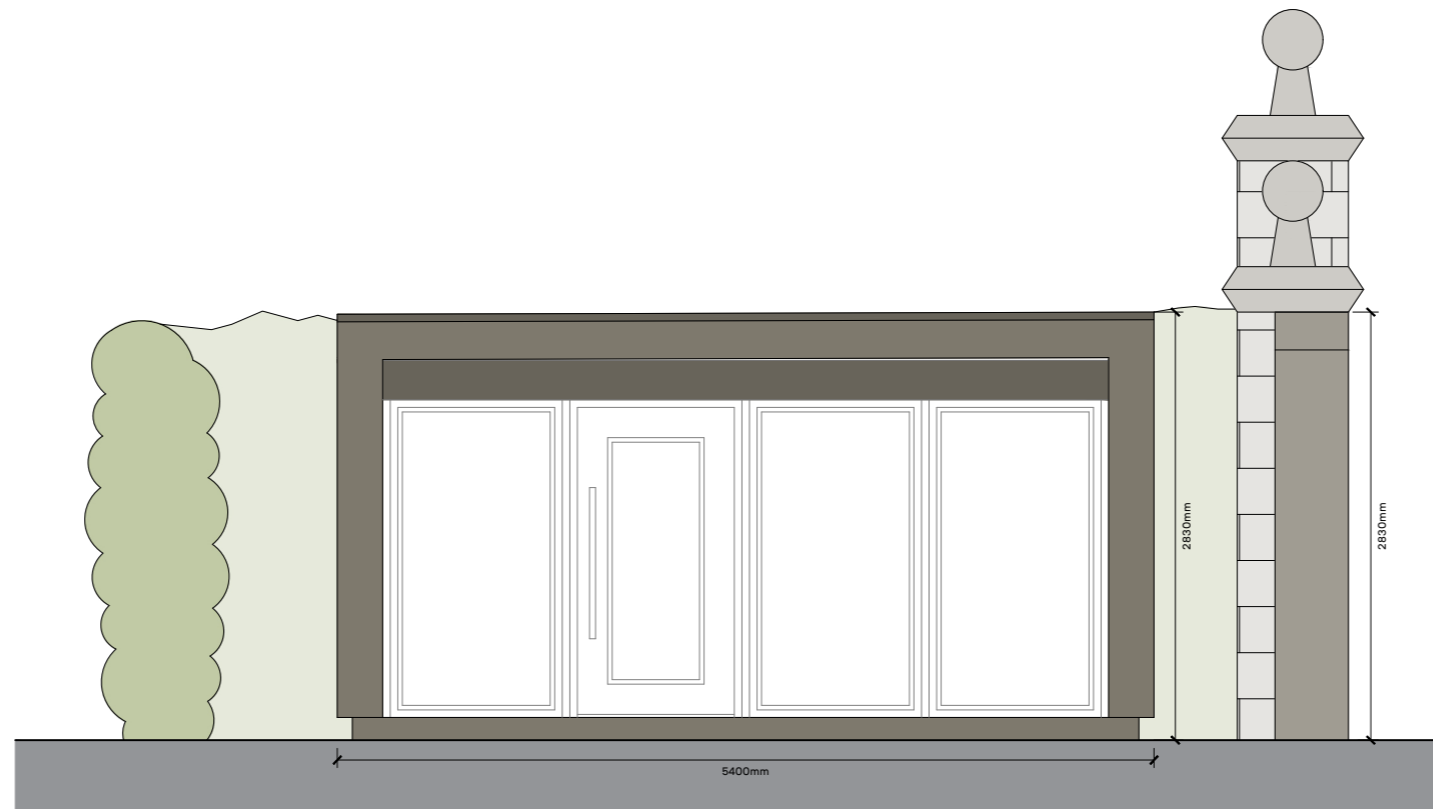


Elevations 1:50 @ A3

West Elevation

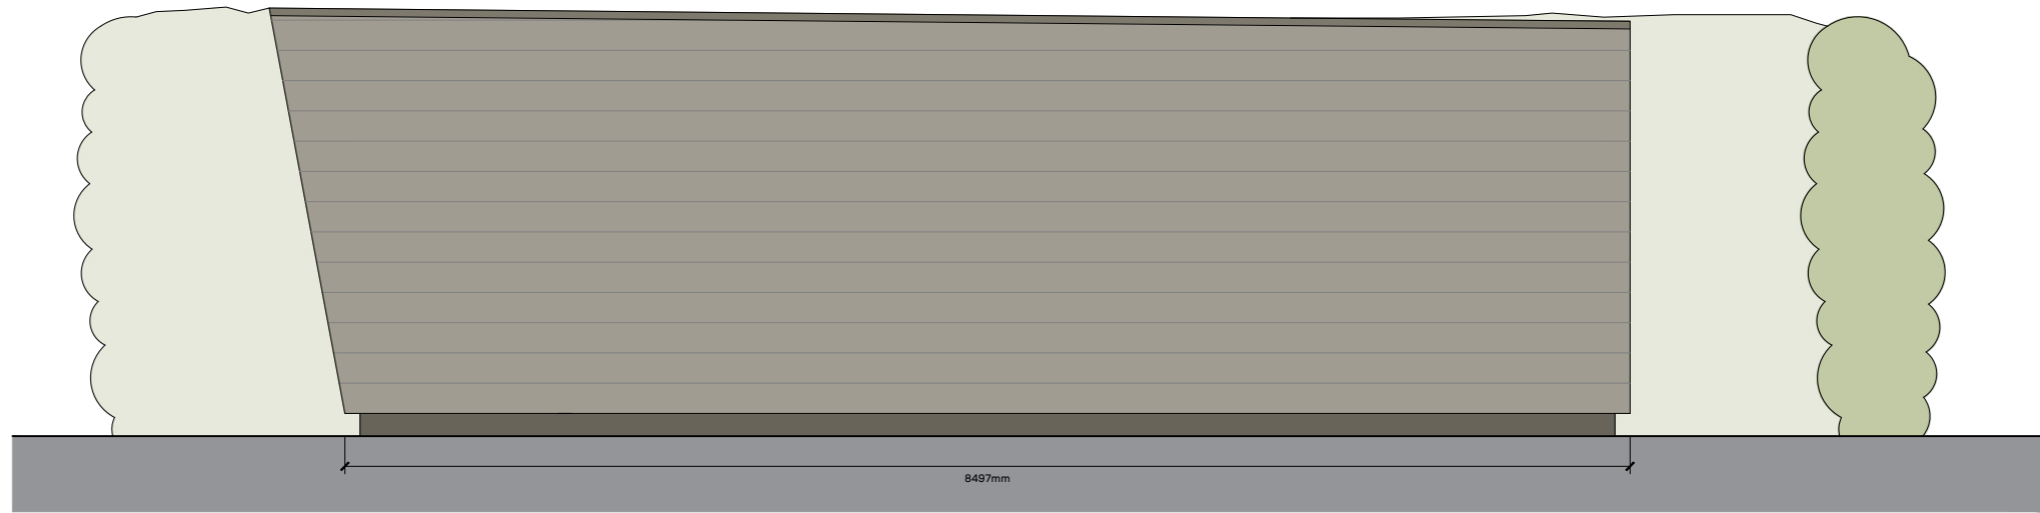

South Elevation

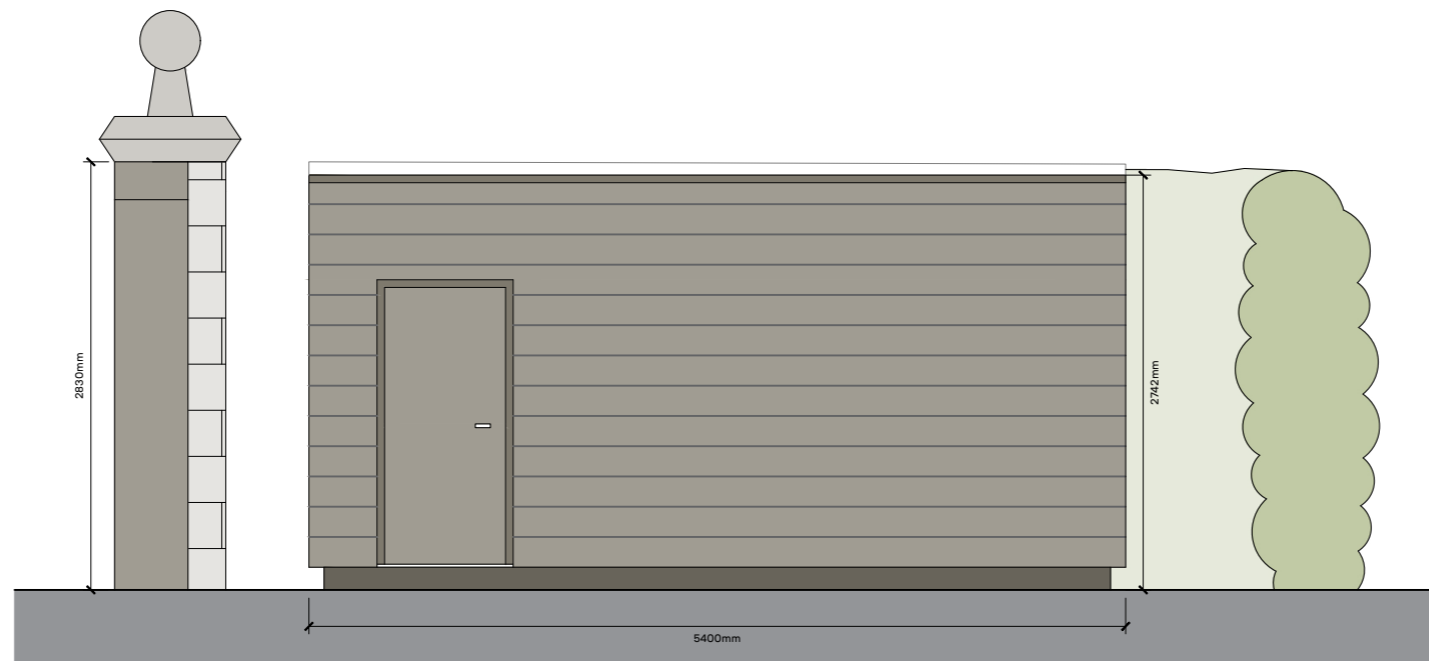



We are rural