

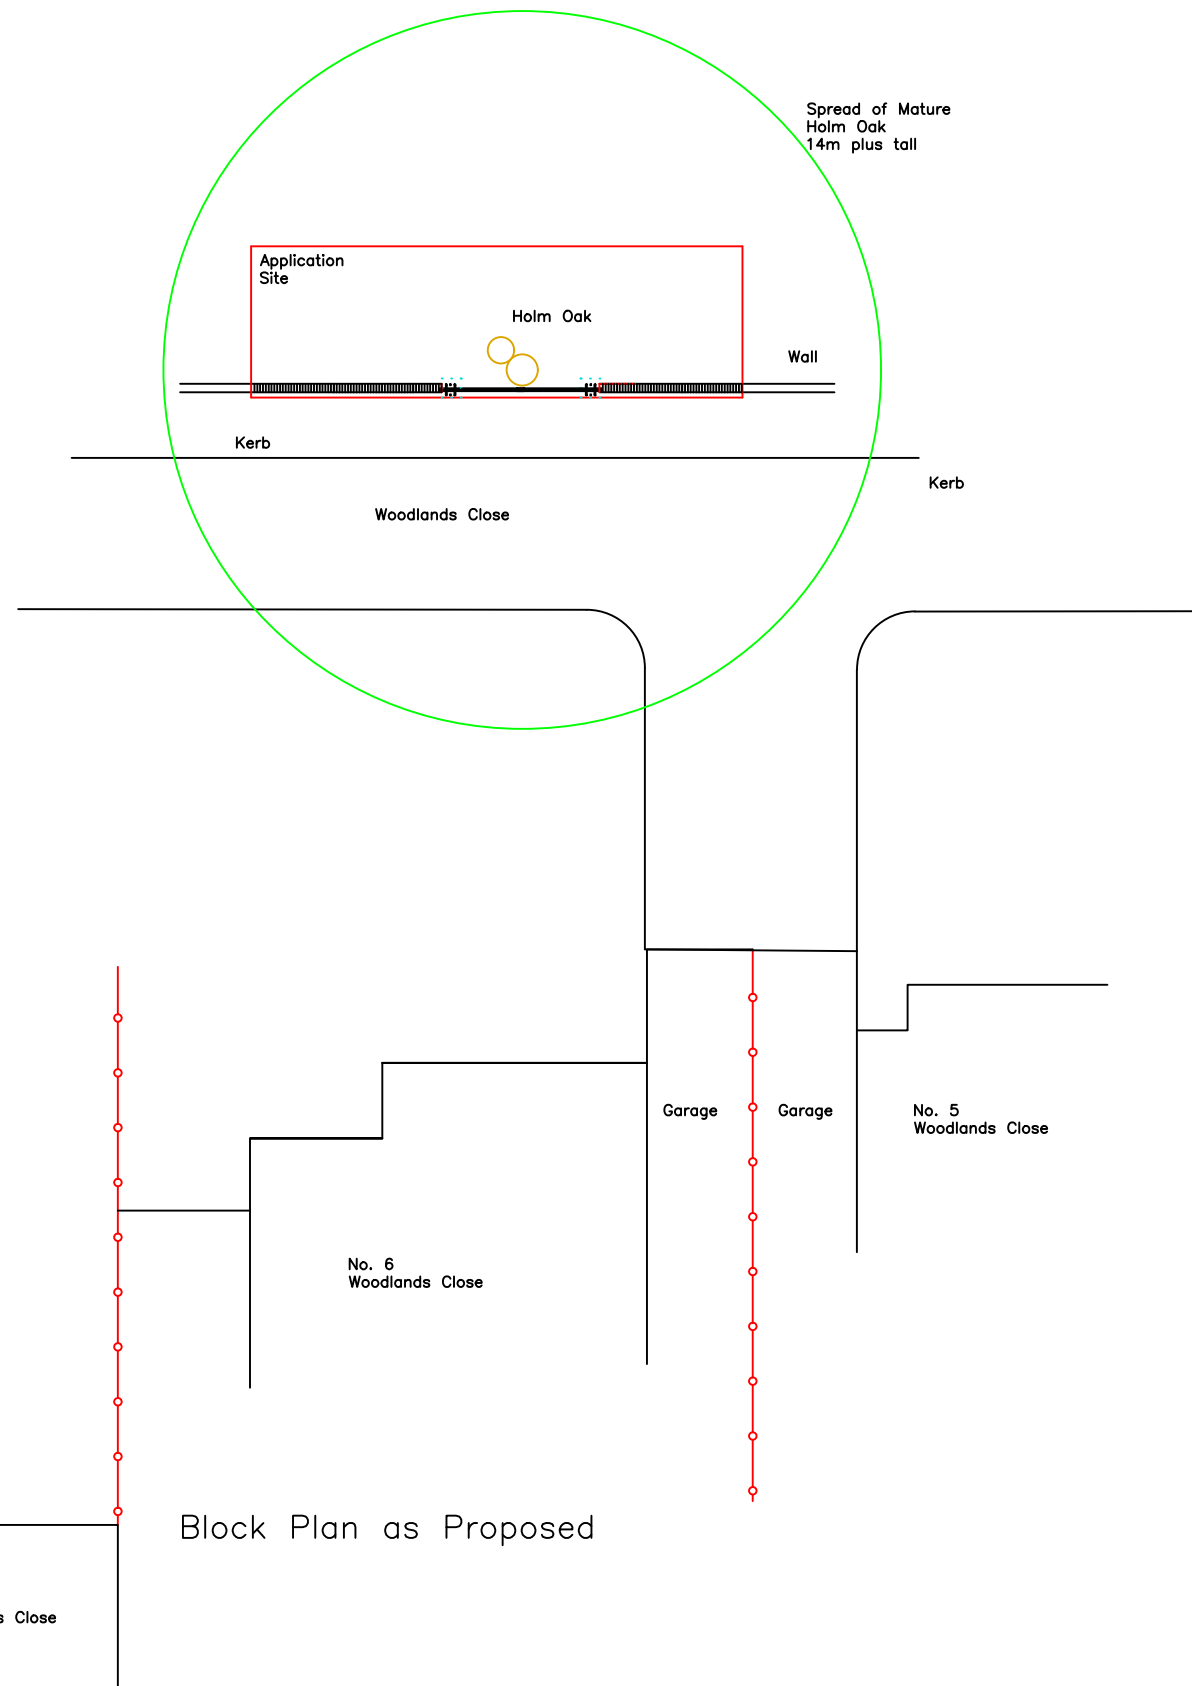
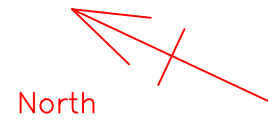


Proposed Repairs To Boundary Walling And Installation Of New Steel Fencing At Barham Court Teston For Mr. M. J. Older

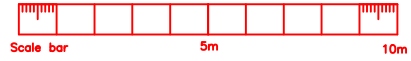

Block Plan as Proposed

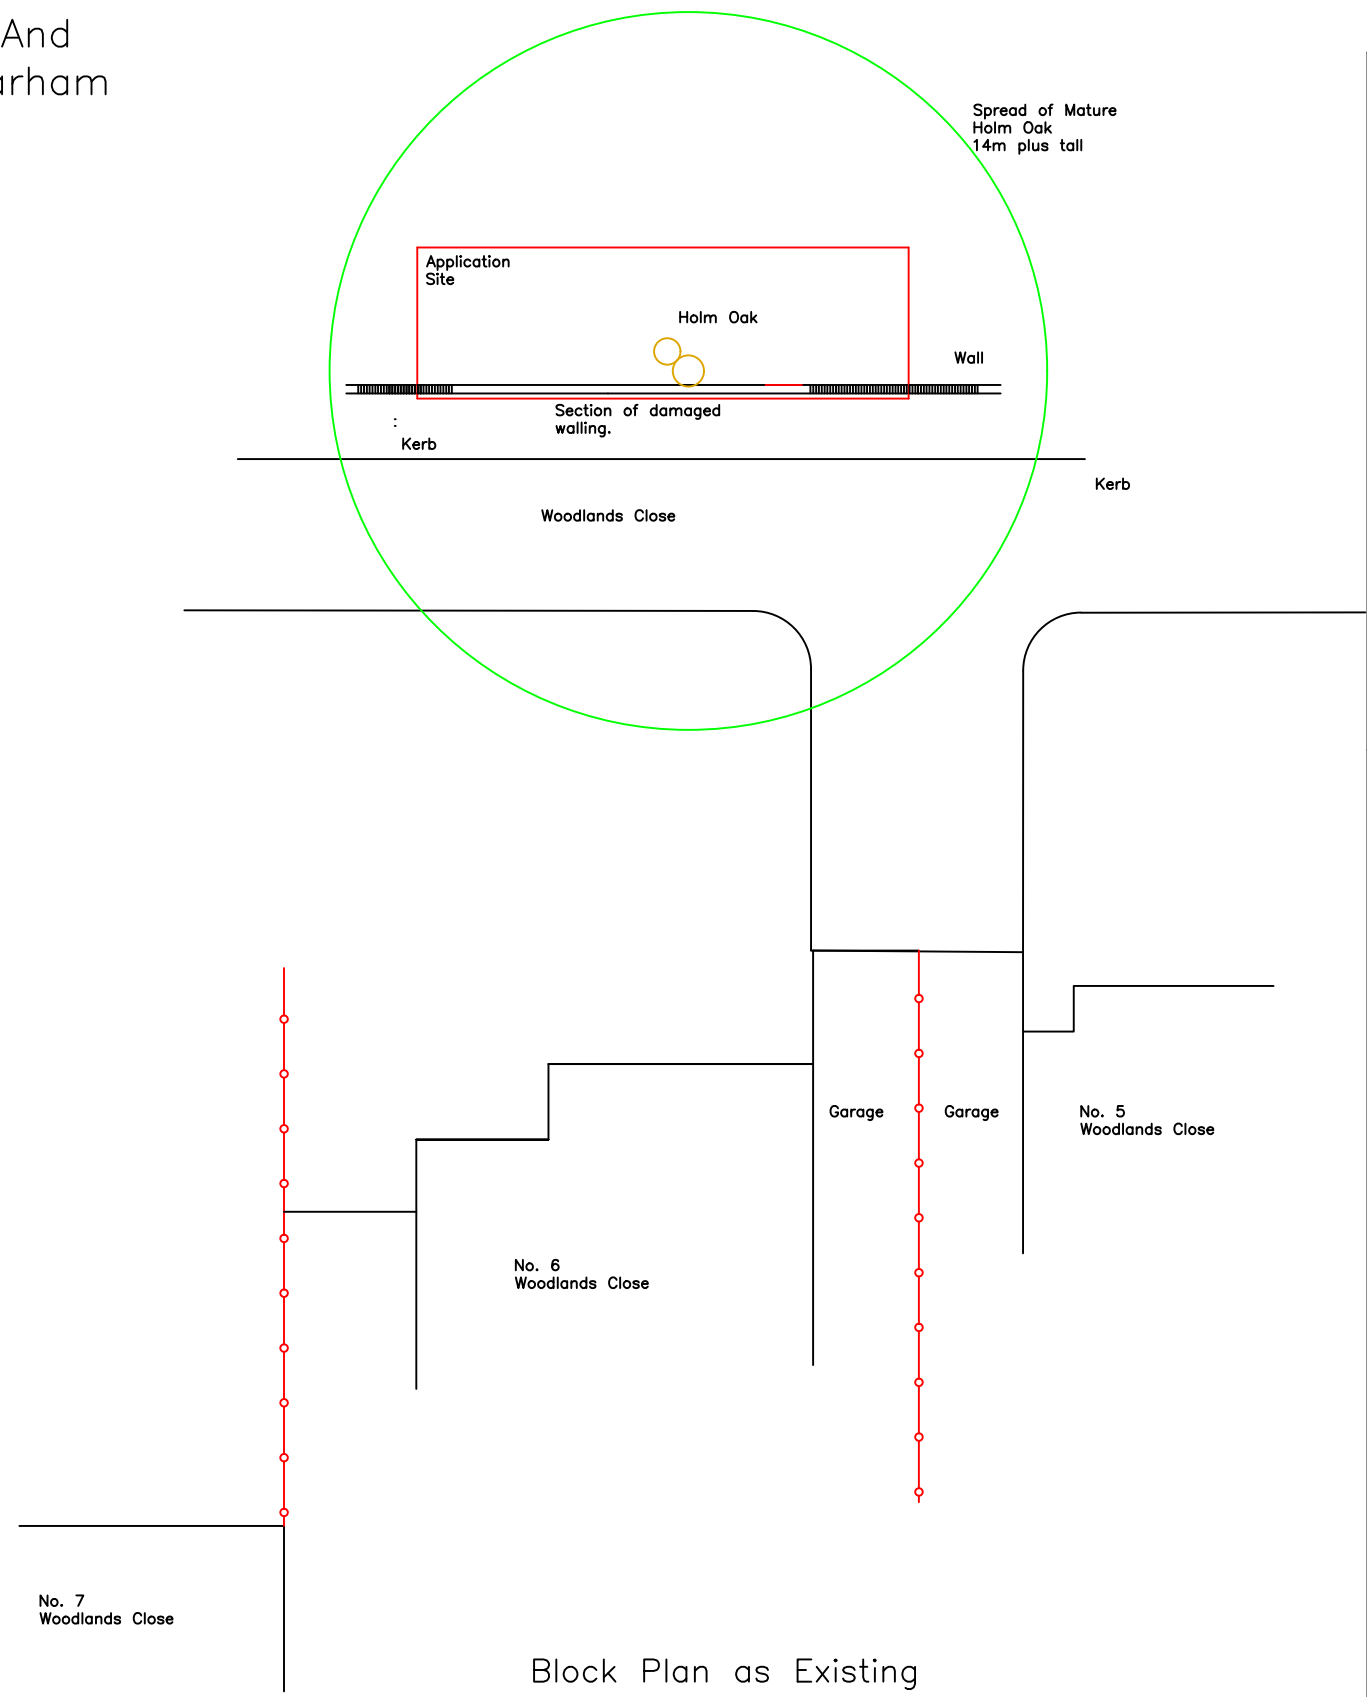

Block Plan as Existing

General Notes

No.	Revision/Issue	Date

Marcus J. Kidner
M.B.Eng.
Building Surveyor

Violet Cottage
Pleasant Valley Lane
East Farleigh
Maidstone
Kent
Tel. 07866688416

Project

Existing & Proposed
Block Plan

Project 834	Sheet 834bpt
Date 22-8-23	
Scale 1-200	