


SCALE 1:1250 @A3  
 0 5 10 20 50m


EXISTING SITE LOCATION PLAN

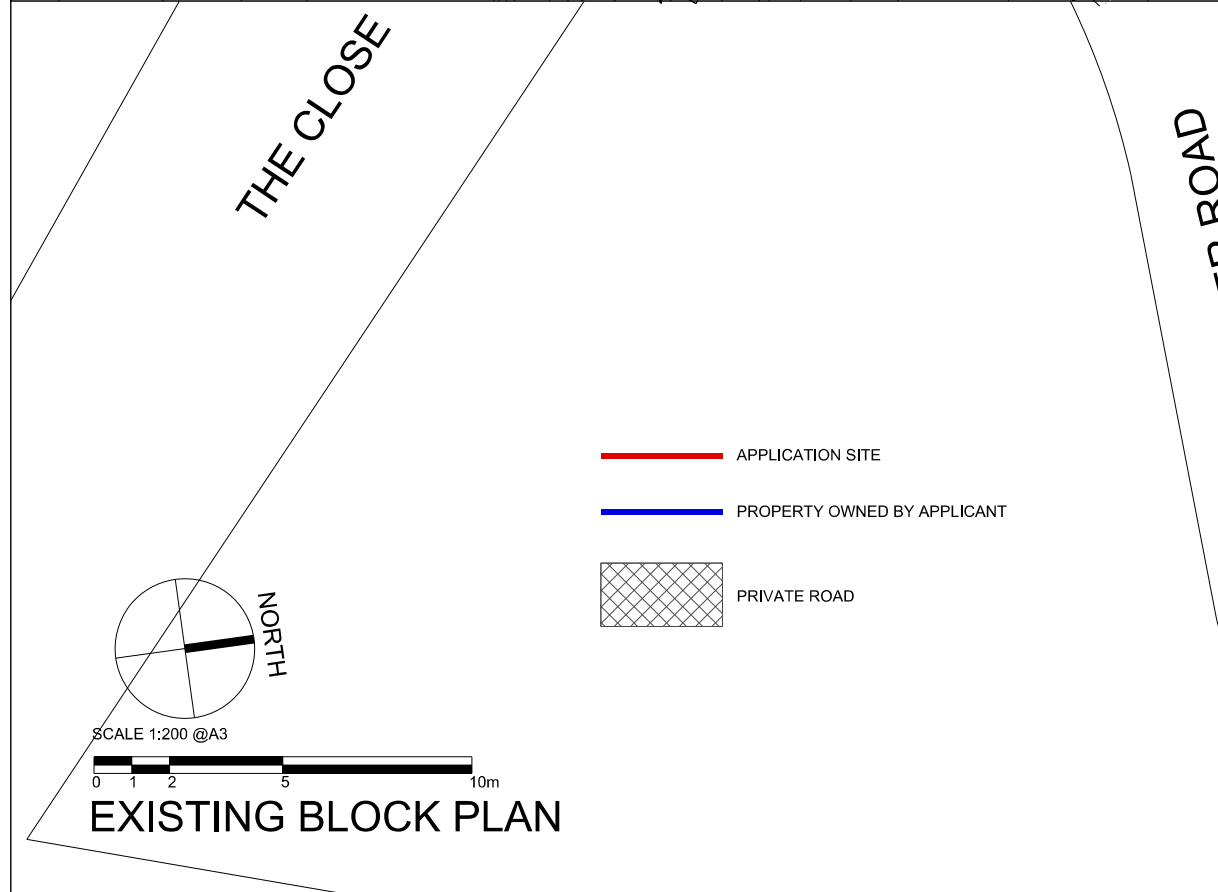

- APPLICATION SITE
- PROPERTY OWNED BY APPLICANT
- PRIVATE ROAD

SCALE 1:200 @A3  
 0 1 2 5 10m

EXISTING BLOCK PLAN

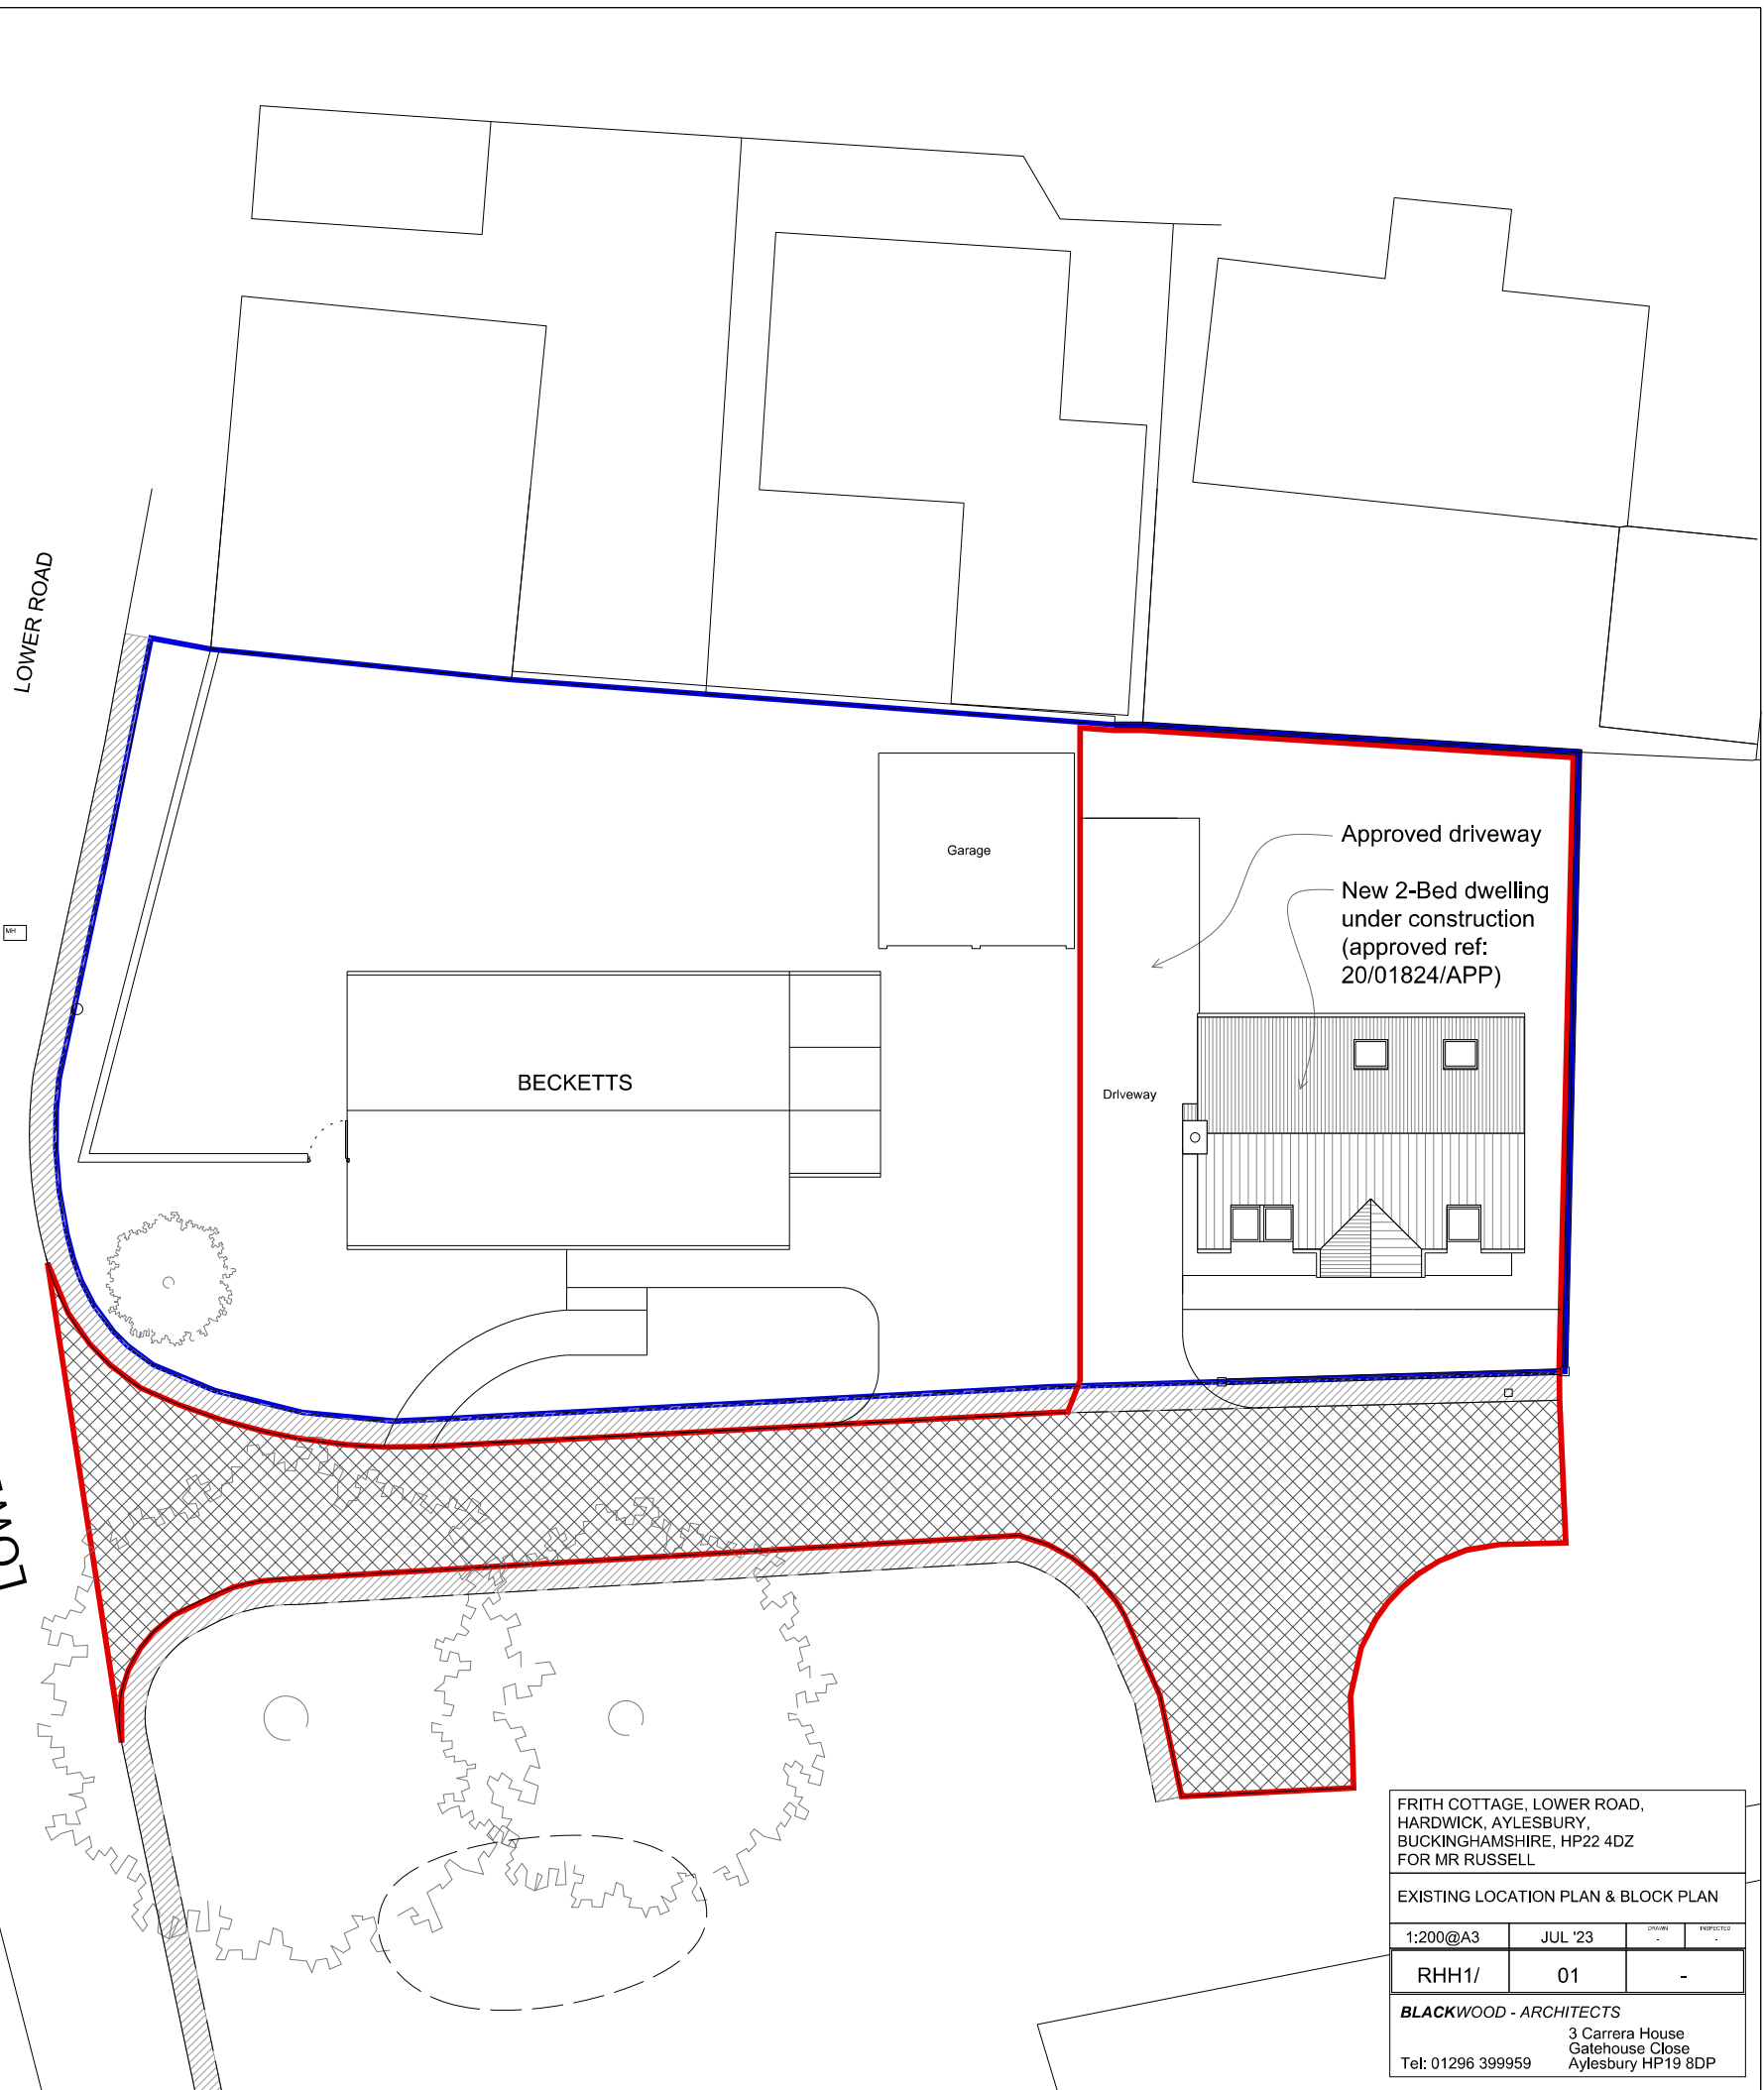

FRITH COTTAGE, LOWER ROAD,  
 HARDWICK, AYLESBURY,  
 BUCKINGHAMSHIRE, HP22 4DZ  
 FOR MR RUSSELL

EXISTING LOCATION PLAN & BLOCK PLAN

1:200@A3	JUL '23	OWNER	PROPOSED
RHH1/	01	-	-

**BLACKWOOD - ARCHITECTS**  
 3 Carrera House  
 Gatehouse Close  
 Aylesbury HP19 8DP  
 Tel: 01296 399959