



BECKETTS, LOWER ROAD

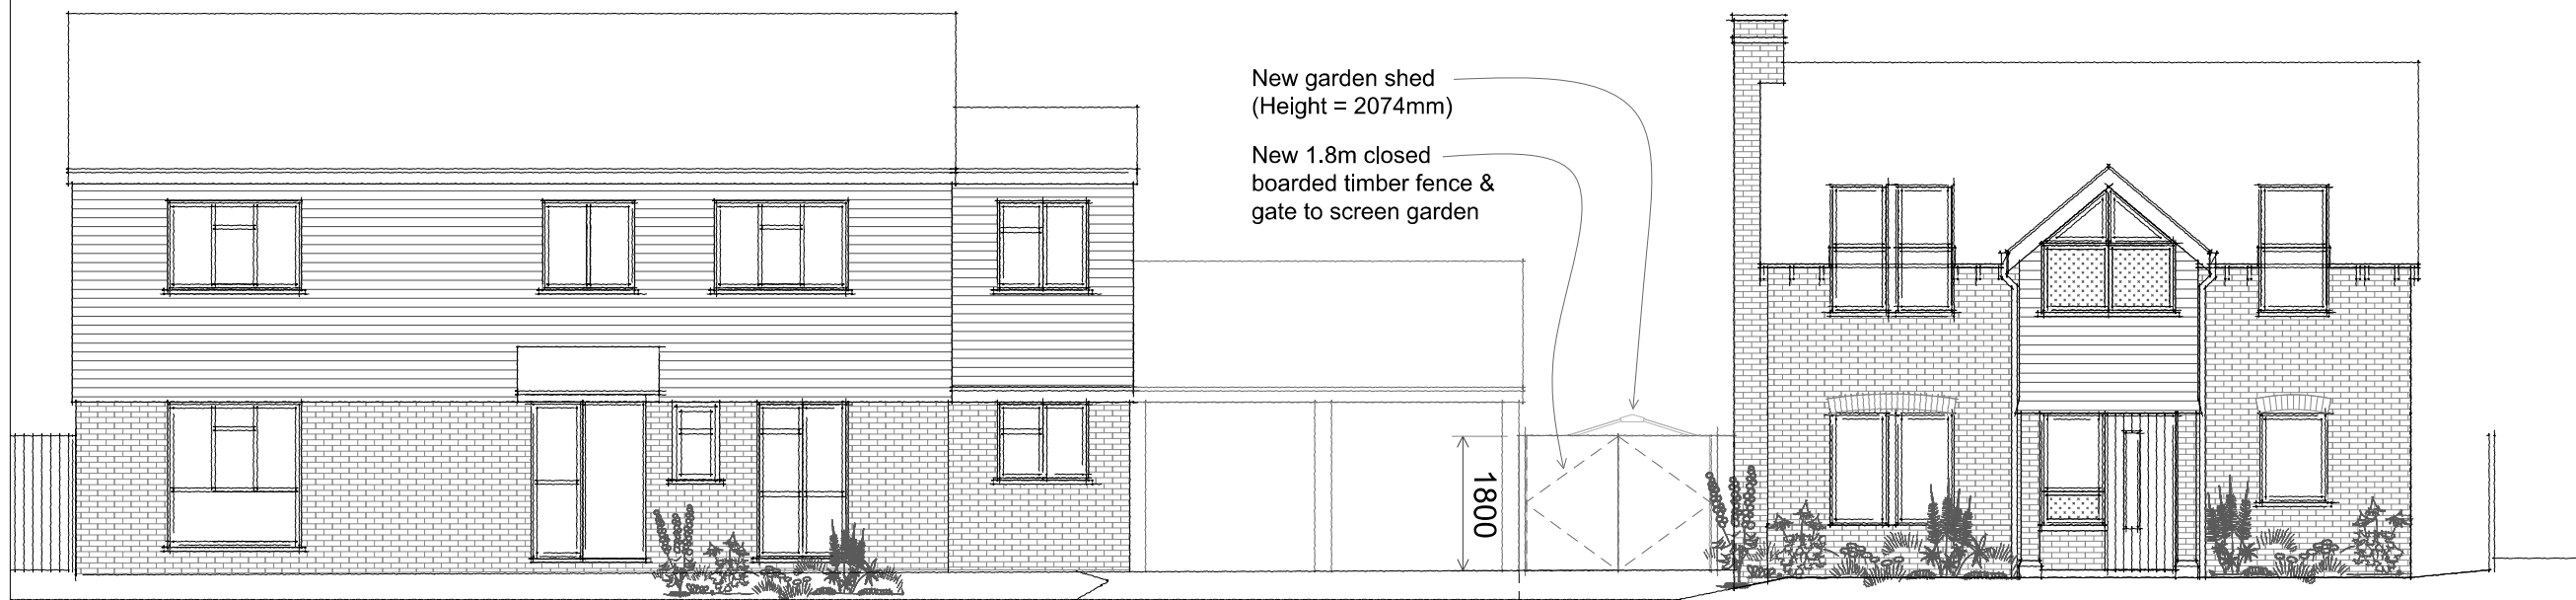


BECKETTS

FRITH COTTAGE


PROPOSED STREET SCENE - 1:100

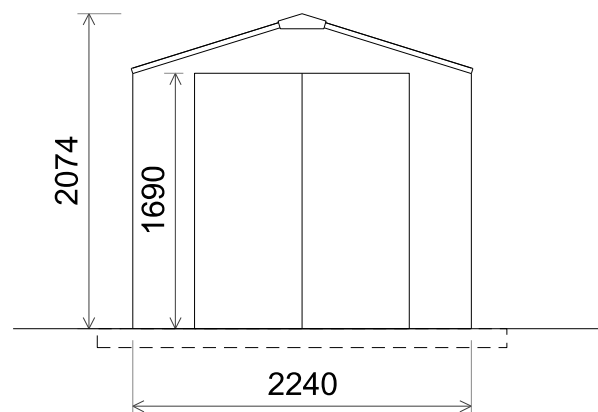


PROPOSED FRONT ELEVATION

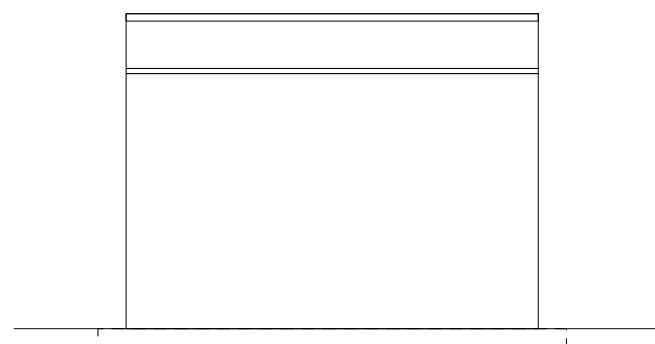

PROPOSED SIDE ELEVATION

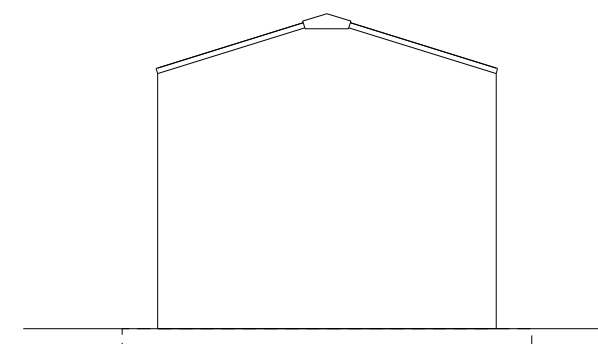


PROPOSED REAR ELEVATION

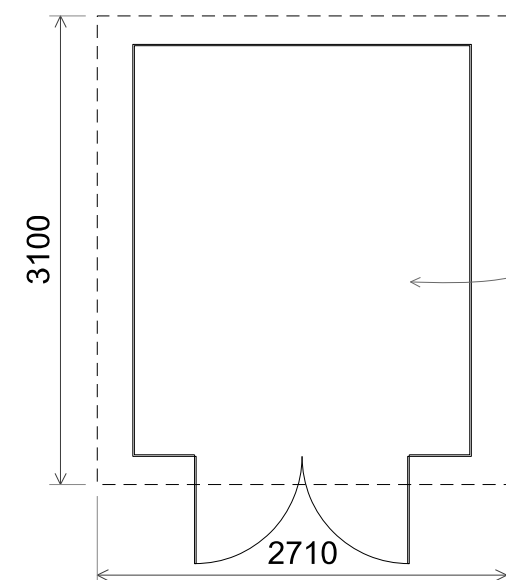

PROPOSED PLAN - 1:50

New secure garden shed (2.24 x 2.75m)
Material: Grey walls and roof

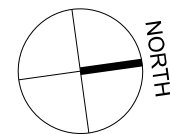

PROPOSED SHED
(from Asguard brochure)



CLOSE BOARDED
TIMBER FENCING

FRITH COTTAGE, LOWER ROAD,
HARDWICK, AYLESBURY,
BUCKINGHAMSHIRE, HP22 4DZ
FOR MR RUSSELL

PROPOSED FLOOR PLANS AND ELEVATIONS

1:50/100@A3	JUL '23	DATE	REVISION
RHH1/	03	-	-

BLACKWOOD - ARCHITECTS
1-2 Castle Close
Castle Street
Aylesbury HP20 2RG
Tel: 01296 399959