



SITE LOCATION PLAN

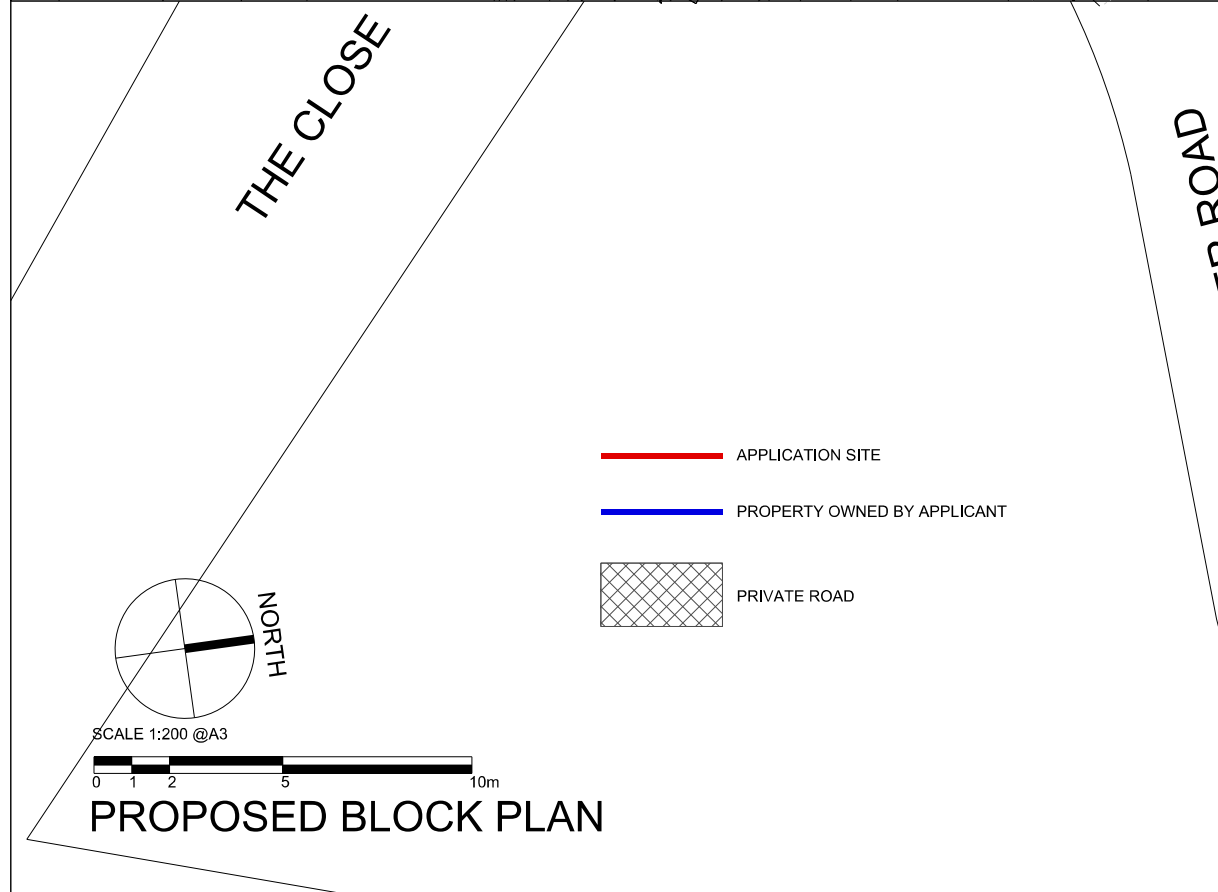

PROPOSED BLOCK PLAN

- APPLICATION SITE
- PROPERTY OWNED BY APPLICANT
- PRIVATE ROAD

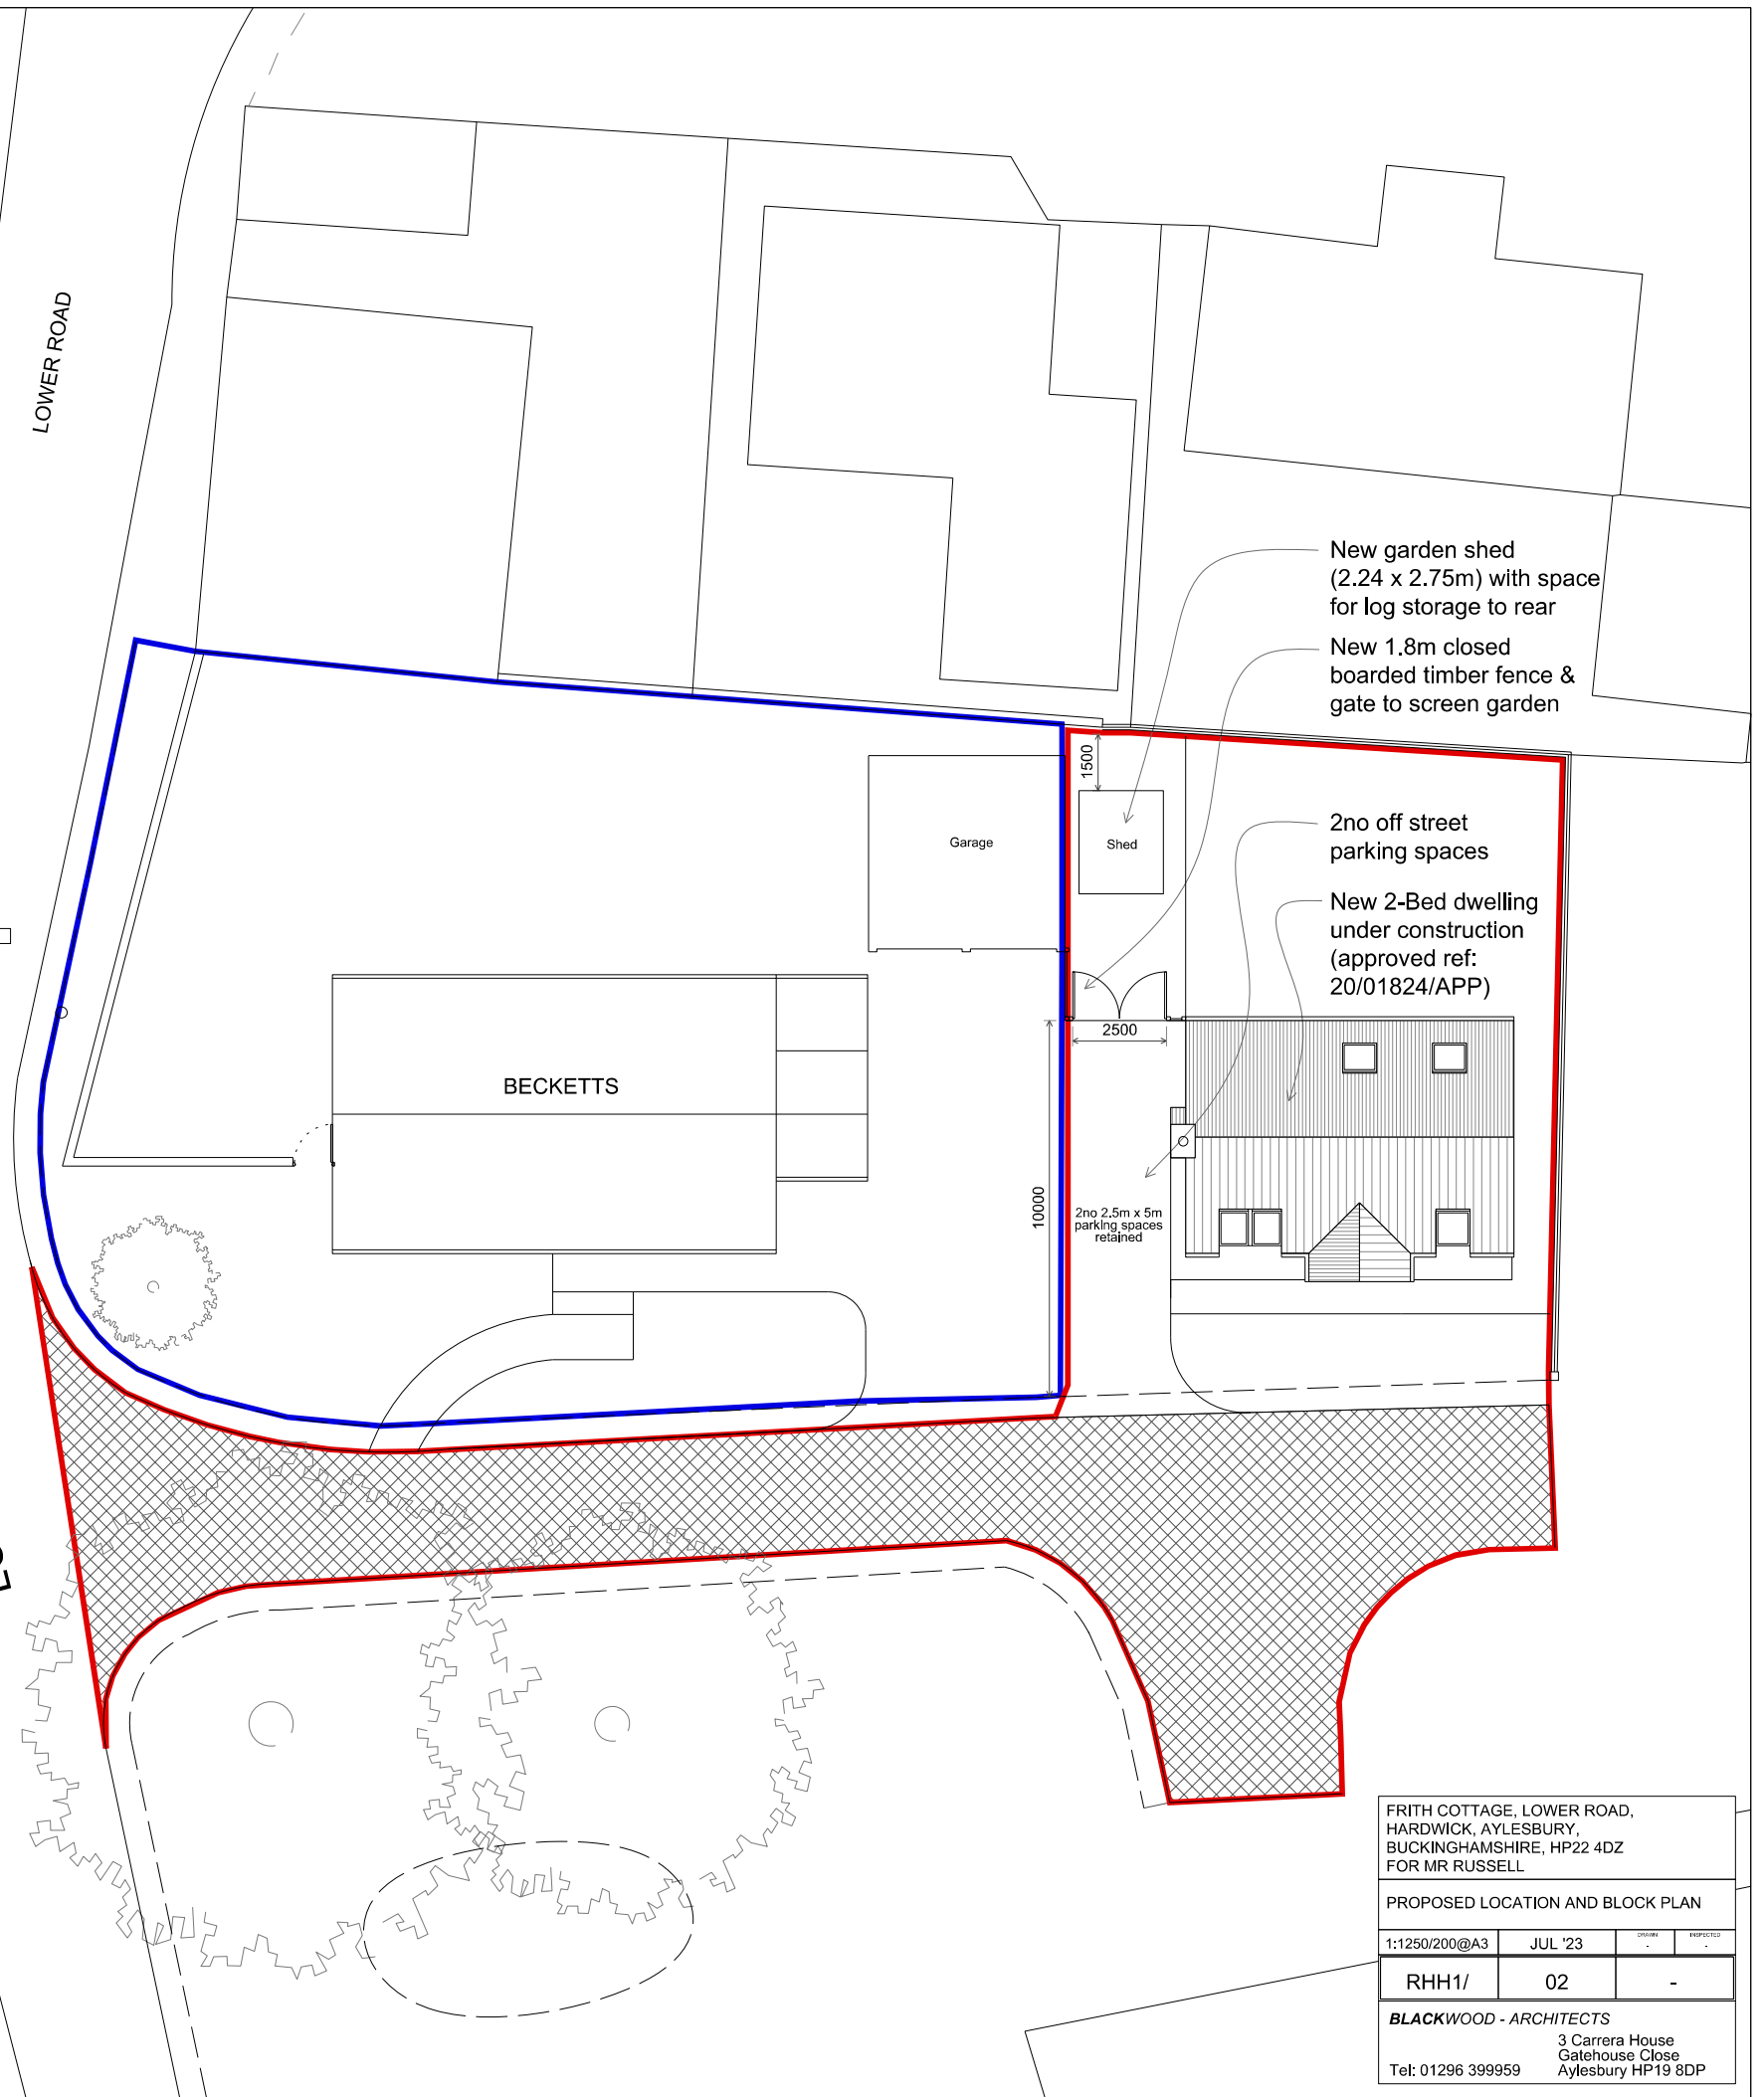

New garden shed (2.24 x 2.75m) with space for log storage to rear
 New 1.8m closed boarded timber fence & gate to screen garden

2no off street parking spaces
 New 2-Bed dwelling under construction (approved ref: 20/01824/APP)

10000

2500

1500

2no 2.5m x 5m parking spaces retained

FRITH COTTAGE, LOWER ROAD,
 HARDWICK, AYLESBURY,
 BUCKINGHAMSHIRE, HP22 4DZ
 FOR MR RUSSELL

PROPOSED LOCATION AND BLOCK PLAN

1:1250/200@A3	JUL '23	OWNER	PROPOSED
---------------	---------	-------	----------

RHH1/	02	-
-------	----	---

BLACKWOOD - ARCHITECTS
 3 Carrera House
 Gatehouse Close
 Aylesbury HP19 8DP
 Tel: 01296 399959