



PROPOSED SIDE ELEVATION

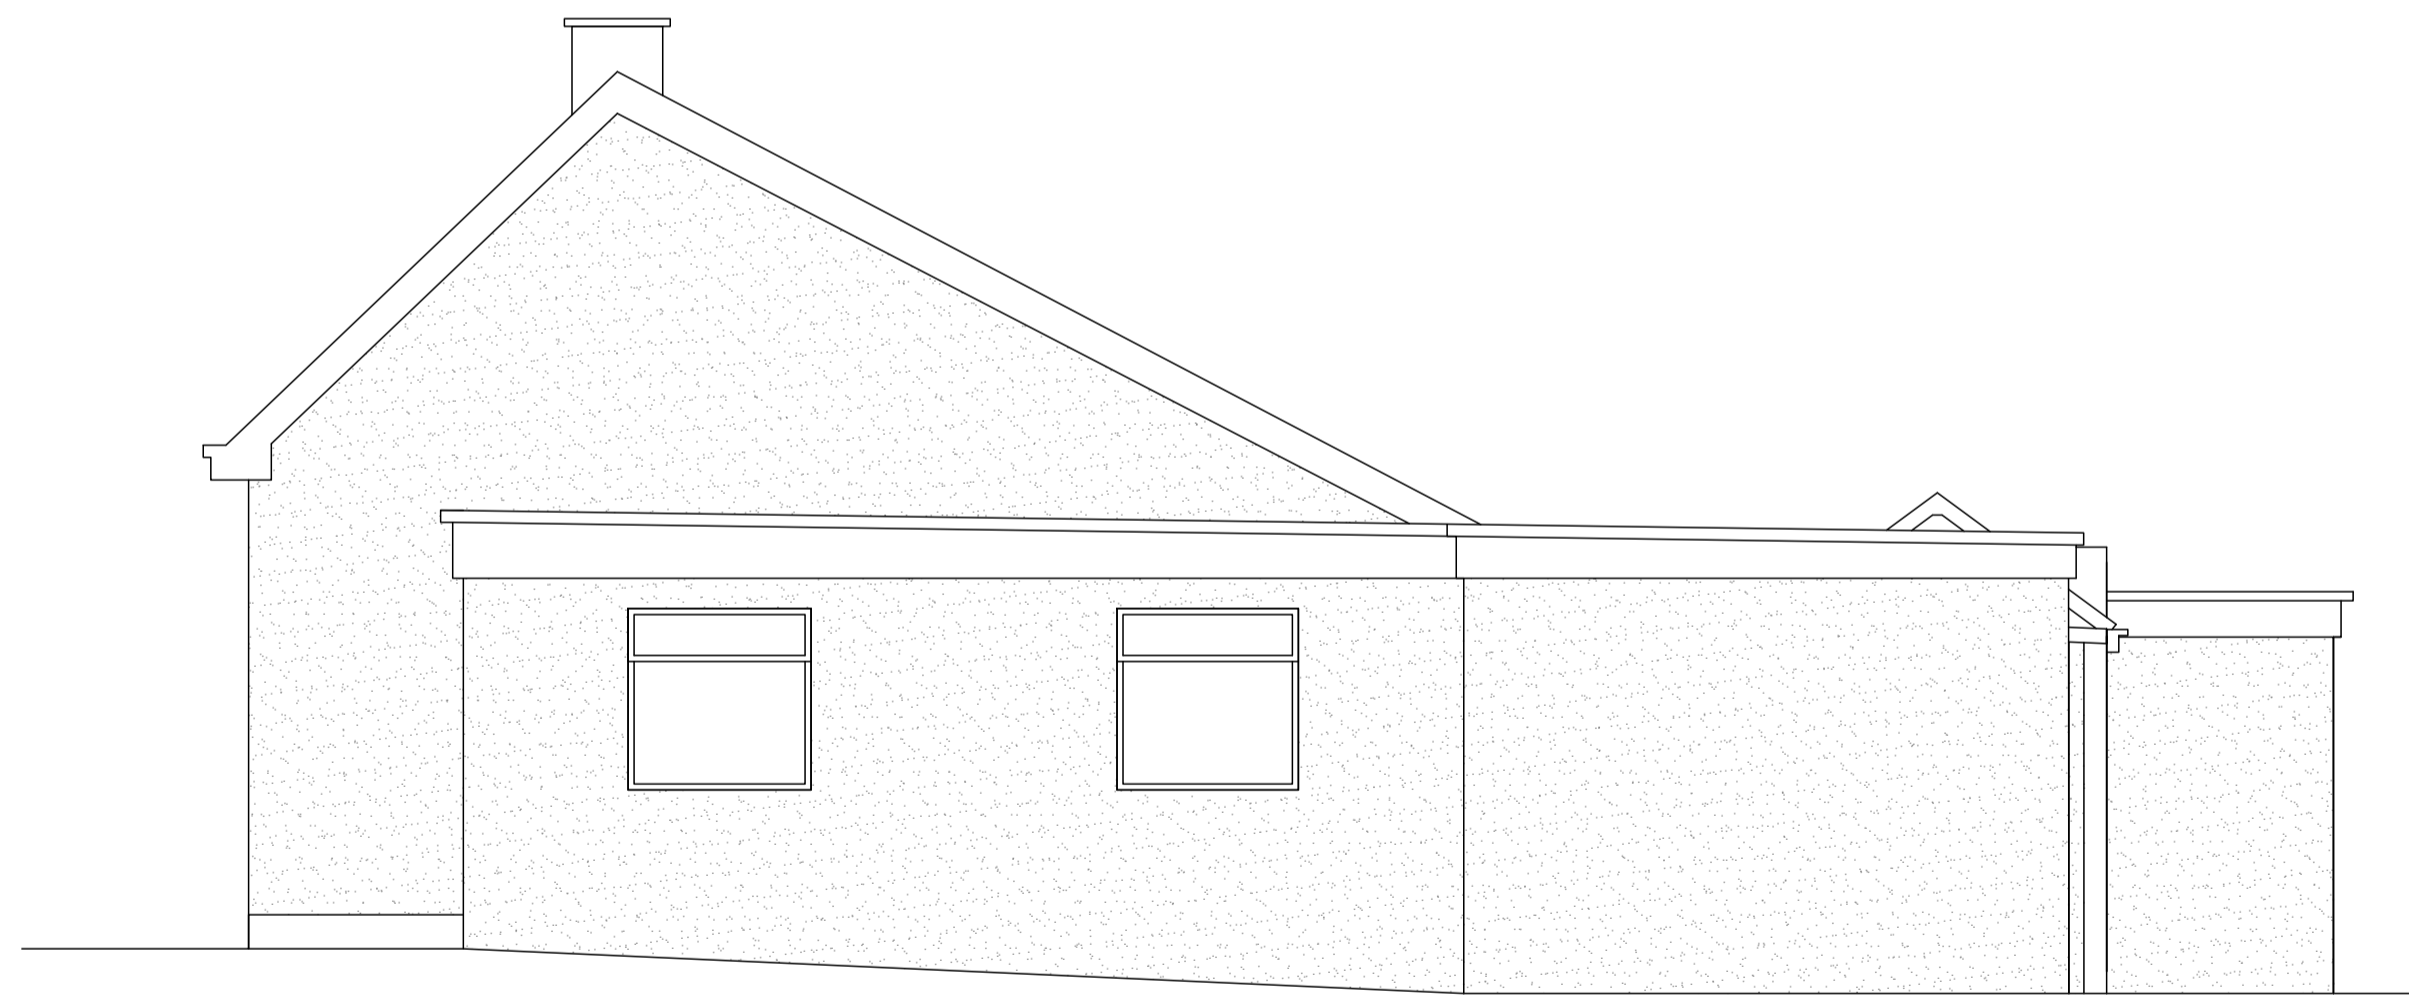

PROPOSED SIDE ELEVATION

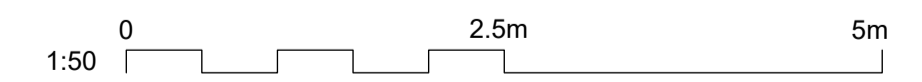

08 PROPOSED ELEVATIONS
SCALE 1:50 @ A1

CRDesignServices

Salvus House, Aykley Heads,
Durham, DH1 5TS
sales@crdesignservices.co.uk
www.crdesignservices.co.uk
Tel: 0191 645 6000

NOTES:

1. All dimensions to be checked on site.
2. Any discrepancies to be reported back to CR Design Services.
3. This drawing is part of a Building Control package, and should only be used for Building Control purposes.
4. Refer to Structural specification for all structural elements.

| Rev | Date | Description |
|-----|------|-------------|
| | | |

| DRAWING NO | DATE | DRAWING | PROJECT |
|------------|-----------|---------------------|---|
| 3003 - 08 | 01.08.23 | PROPOSED ELEVATIONS | 1 FRONT STREET, SEGHILL, NEWCASTLE, NE23 7TG |
| DRAWN | SCALE | | |
| AD | 1:50 @ A1 | | |