


The Old Post Office Cottage  
The Old Cotta  
The Old Cotta  
April Cotta

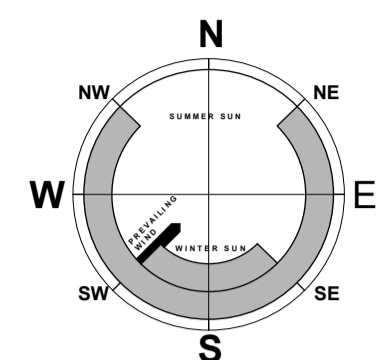

General Notes  
1. Do not scale this drawing. All dimensions to be as noted. Contractor to check all dimensions on site before carry out works.  
2. This drawing is for the private and confidential use of the client for whom it was undertaken and it should not be reproduced in whole or in part or relied upon by third parties for any use without the express written authority of Beech Architects Limited.

NOTE: UNABLE TO FULLY SURVEY CONCRETE AND WALL DUE TO VEGETATION

NOTE: TOO DANGEROUS TO FULLY SURVEY



Proposed Entrance Elevation 1:50


Oakwell Cottage

Pr Co

Moss Cot

ppin Cottage

unt Cottage

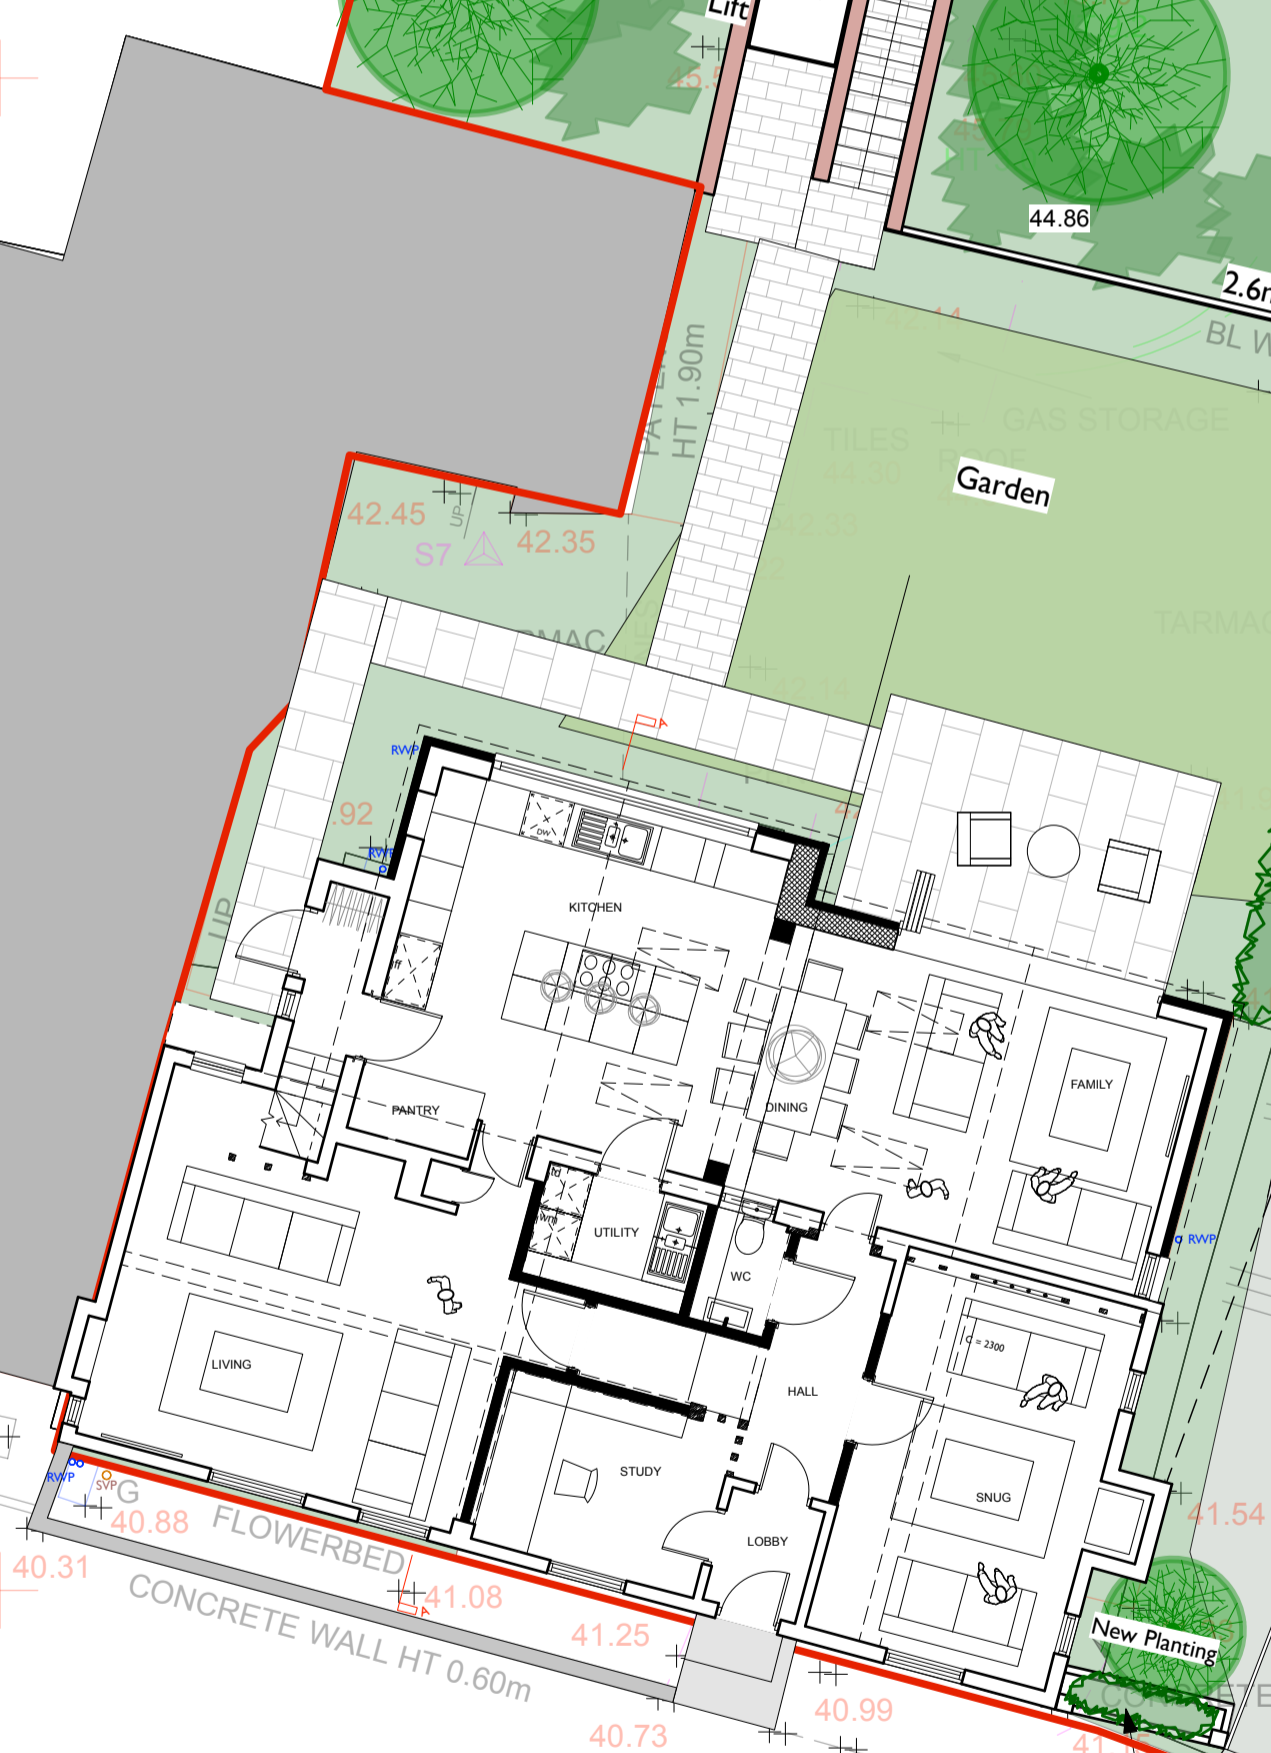

HIGH STREET

Danecroft

BOYNE HOUSE

Forests

- E - 1/9/23 - Plans updated
- D - 31/8/23 - Plans updated
- C - 7/8/23 - Plans updated
- B - 7/8/23 - Plans updated
- Rev A - 30/7/23 - Plans updated

**Beech ARCHITECTS**  
Church Farm Barn  
The Street  
Thorndon  
Suffolk  
IP23 7JR  
www.beecharchitects.com  
e enquiries@beecharchitects.com  
t 01379 678442

CLIENT Mirrorstoke			
PROJECT Dukes Head High Street Coddanham IP6 9PN			
DRAWING Proposed Plans			
SCALE 1:50/ 1:100 @ A1	DATE MAY 2020		
DRAWING NUMBER 10	JOB NUMBER 477	STATUS Preliminary	REV E

This drawing is copyright and remains the property of Beech Architects Ltd. Original size A1. Scale shown will be incorrect if reproduced in any other format. All dimensions to be checked on site.