


THE ORCHARD, GROVE ROAD: LOCATION PLAN
SCALE: 1:1250@A3

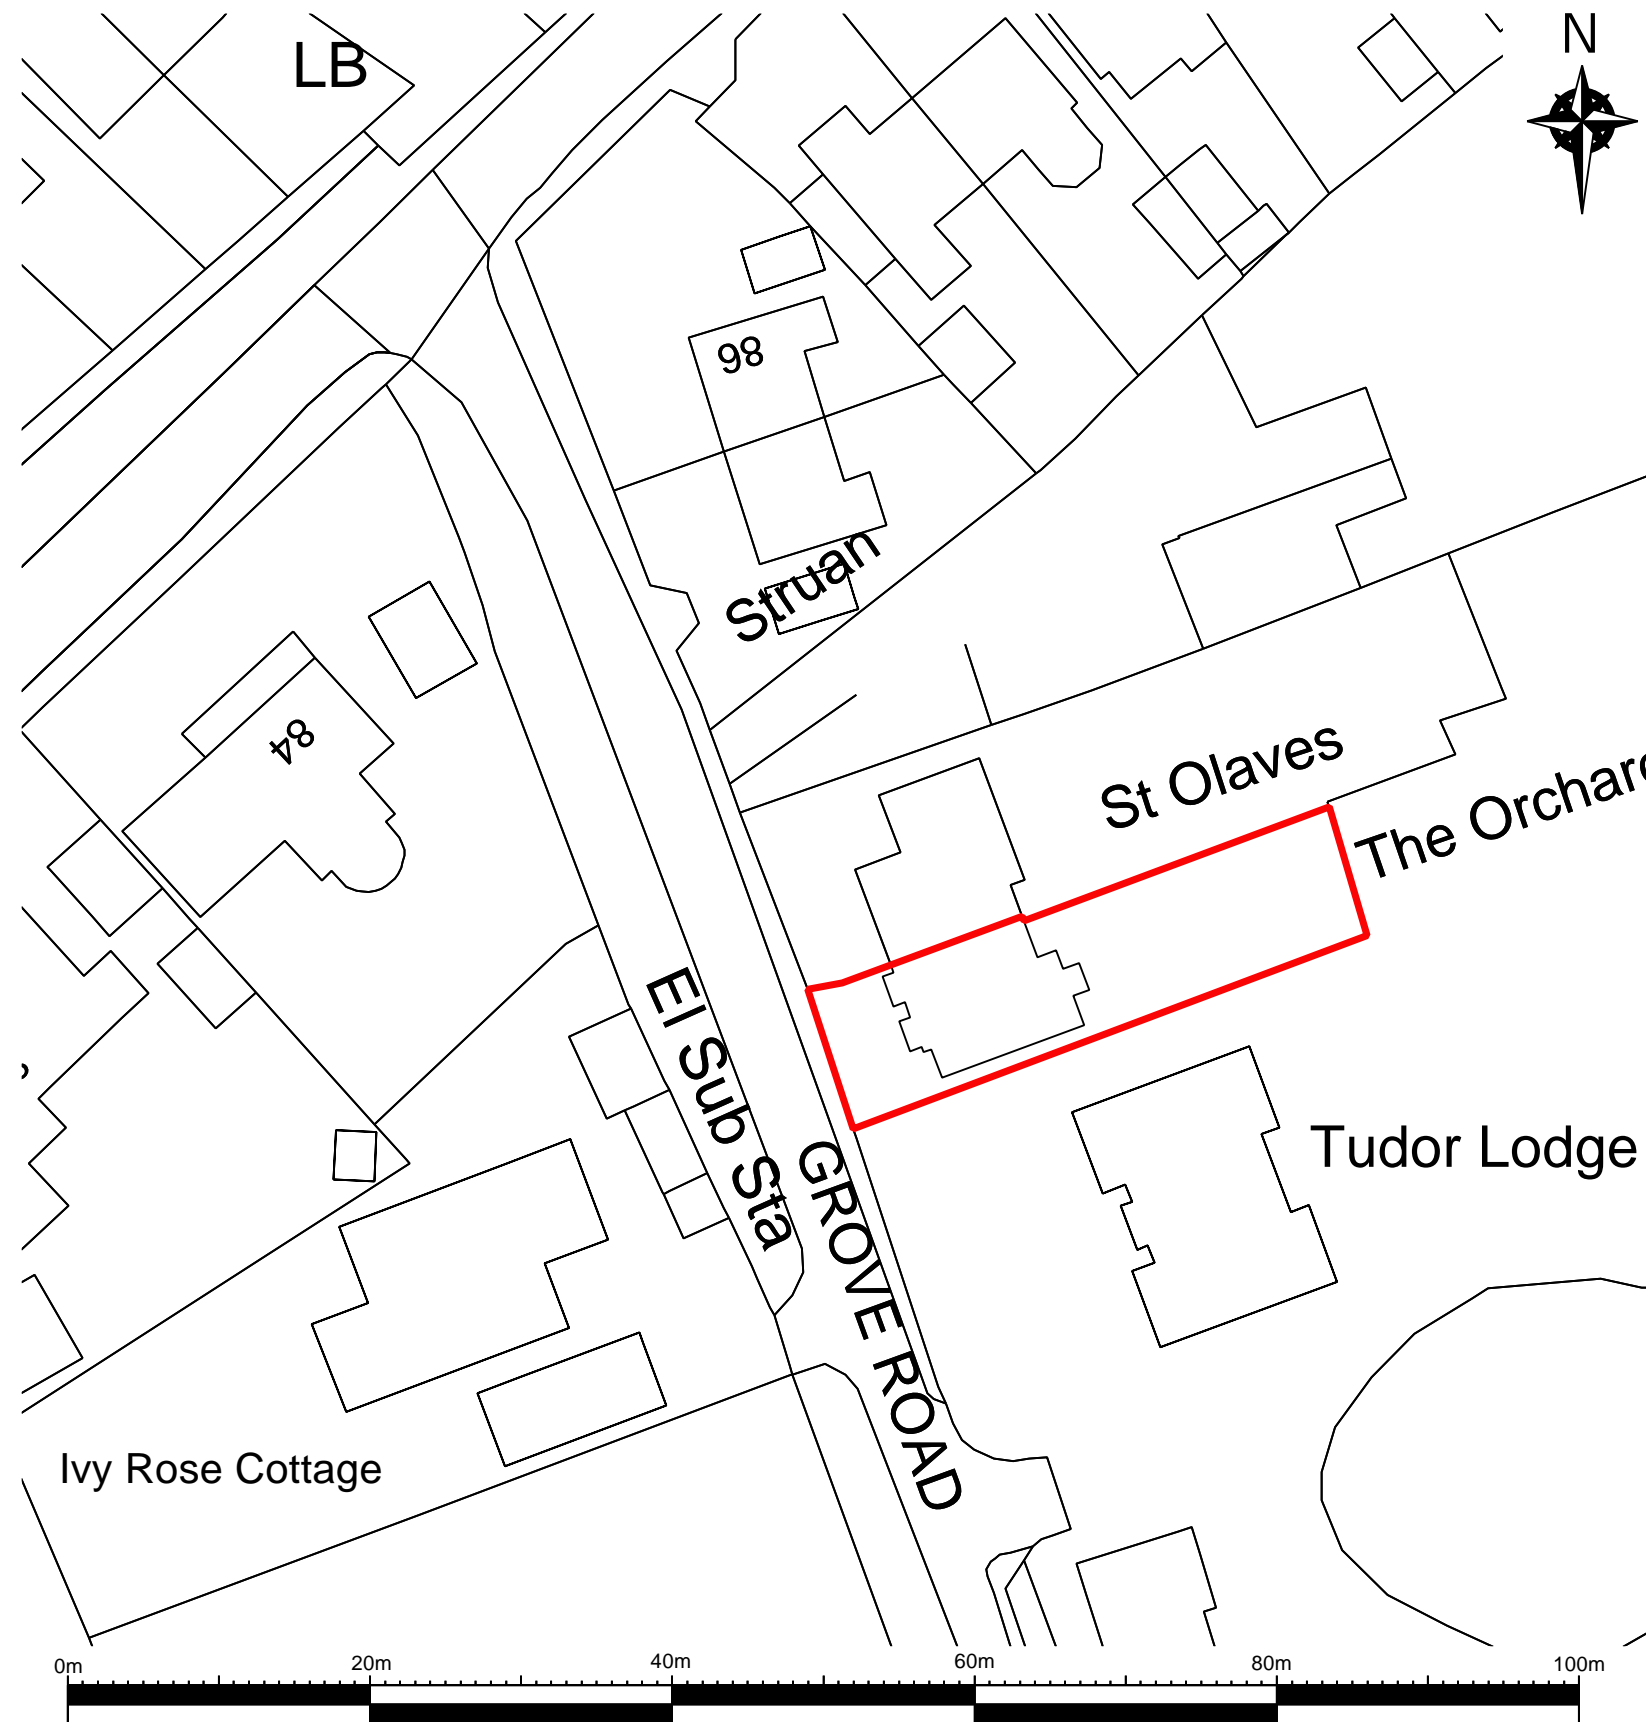

Meters
THE ORCHARD, GROVE ROAD: BLOCK PLAN
SCALE: 1:500@A3

REV:	DATE:	DESCRIPTION:
00	11.08.2023	LOCATION AND BLOCK PLAN PRODUCED

PROJECT NAME:
REAR EXTENSION

PROJECT NUMBER:
9000_0118

ADDRESS:
THE ORCHARD, GROVE ROAD
LITTLE CLACTON
ESSEX
CO16 9NG

DRAWING NAME:
LOCATION & BLOCK PLAN

PURPOSE:
PLANNING APPLICATION

DRAWING NUMBER: 0118-A-002	REVISION STATUS: 00
-------------------------------	------------------------

SCALE: AS SHOWN	STATUS: FOR SUBMISSION
--------------------	---------------------------

DATE: 11.08.2023	DRAWN: B. Ann	ISSUED: B. Ann
---------------------	------------------	-------------------

