


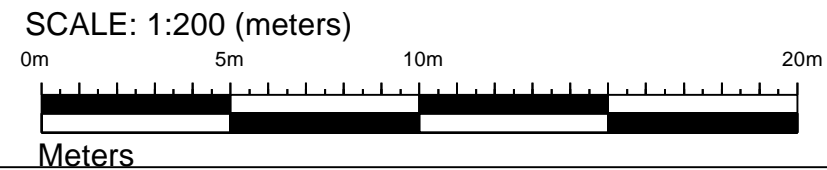


THE ORCHARD, GROVE ROAD: PROPOSED OUTLINE PLAN
 SCALE: 1:200@A3

LEGEND

-  EXISTING PROPERTY TO BE RETAINED
-  PROPOSED BUILDING WORKS OUTLINE
-  EXISTING STRUCTURE TO BE DEMOLISHED



REV:	DATE:	DESCRIPTION:
00	11.08.2023	PROPOSED OUTLINE PROUCED

PROJECT NAME:
REAR EXTENSION


PROJECT NUMBER:
 9000_0118

ADDRESS:
 THE ORCHARD, GROVE ROAD
 LITTLE CLACTON
 ESSEX
 CO16 9NG

DRAWING NAME:
PROPOSED OUTLINE PLAN

PURPOSE:
PLANNING APPLICATION

DRAWING NUMBER: 0118-A-002	REVISION STATUS: 00	
SCALE: AS SHOWN	STATUS: FOR SUBMISSION	
DATE: 11.08.2023	DRAWN: B. Ann	ISSUED: B. Ann


BEVERLEY ANN DESIGN LTD
 PLANNING & ARCHITECTURAL DESIGN
 20-22 WENLOCK ROAD, LONDON, N1 7GU