
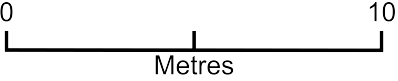


21 Church St Solar Panels

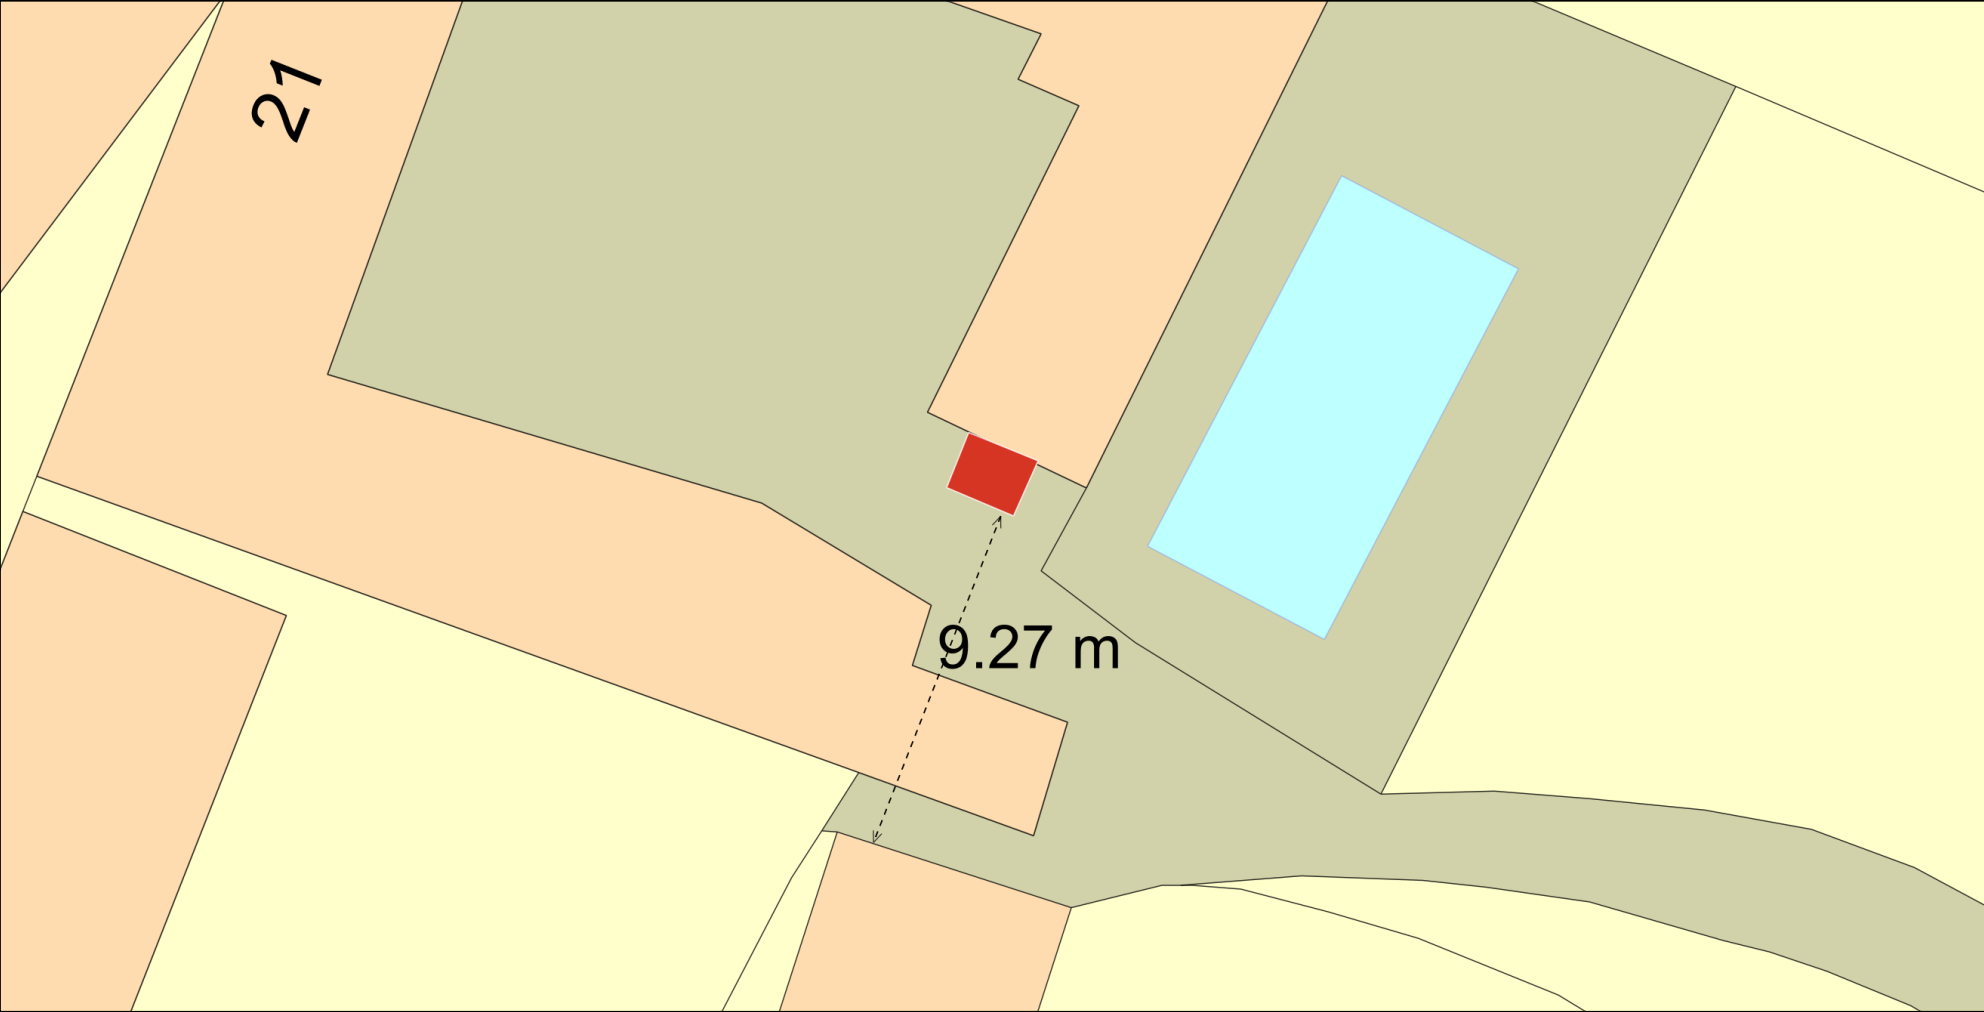

Plan Produced for: Cheryl Rogerson

Date Produced: 30 Aug 2023

Plan Reference Number: TQRQM23242150029520

Scale: 1:200 @ A4