



THESE ARE NOT WORKING DETAILS, they have been produced solely for the purpose of making Local Authority Applications and do not form part of any CDM requirements. All details and Dimensions to be checked and verified on site BEFORE commencement. DO NOT SCALE.

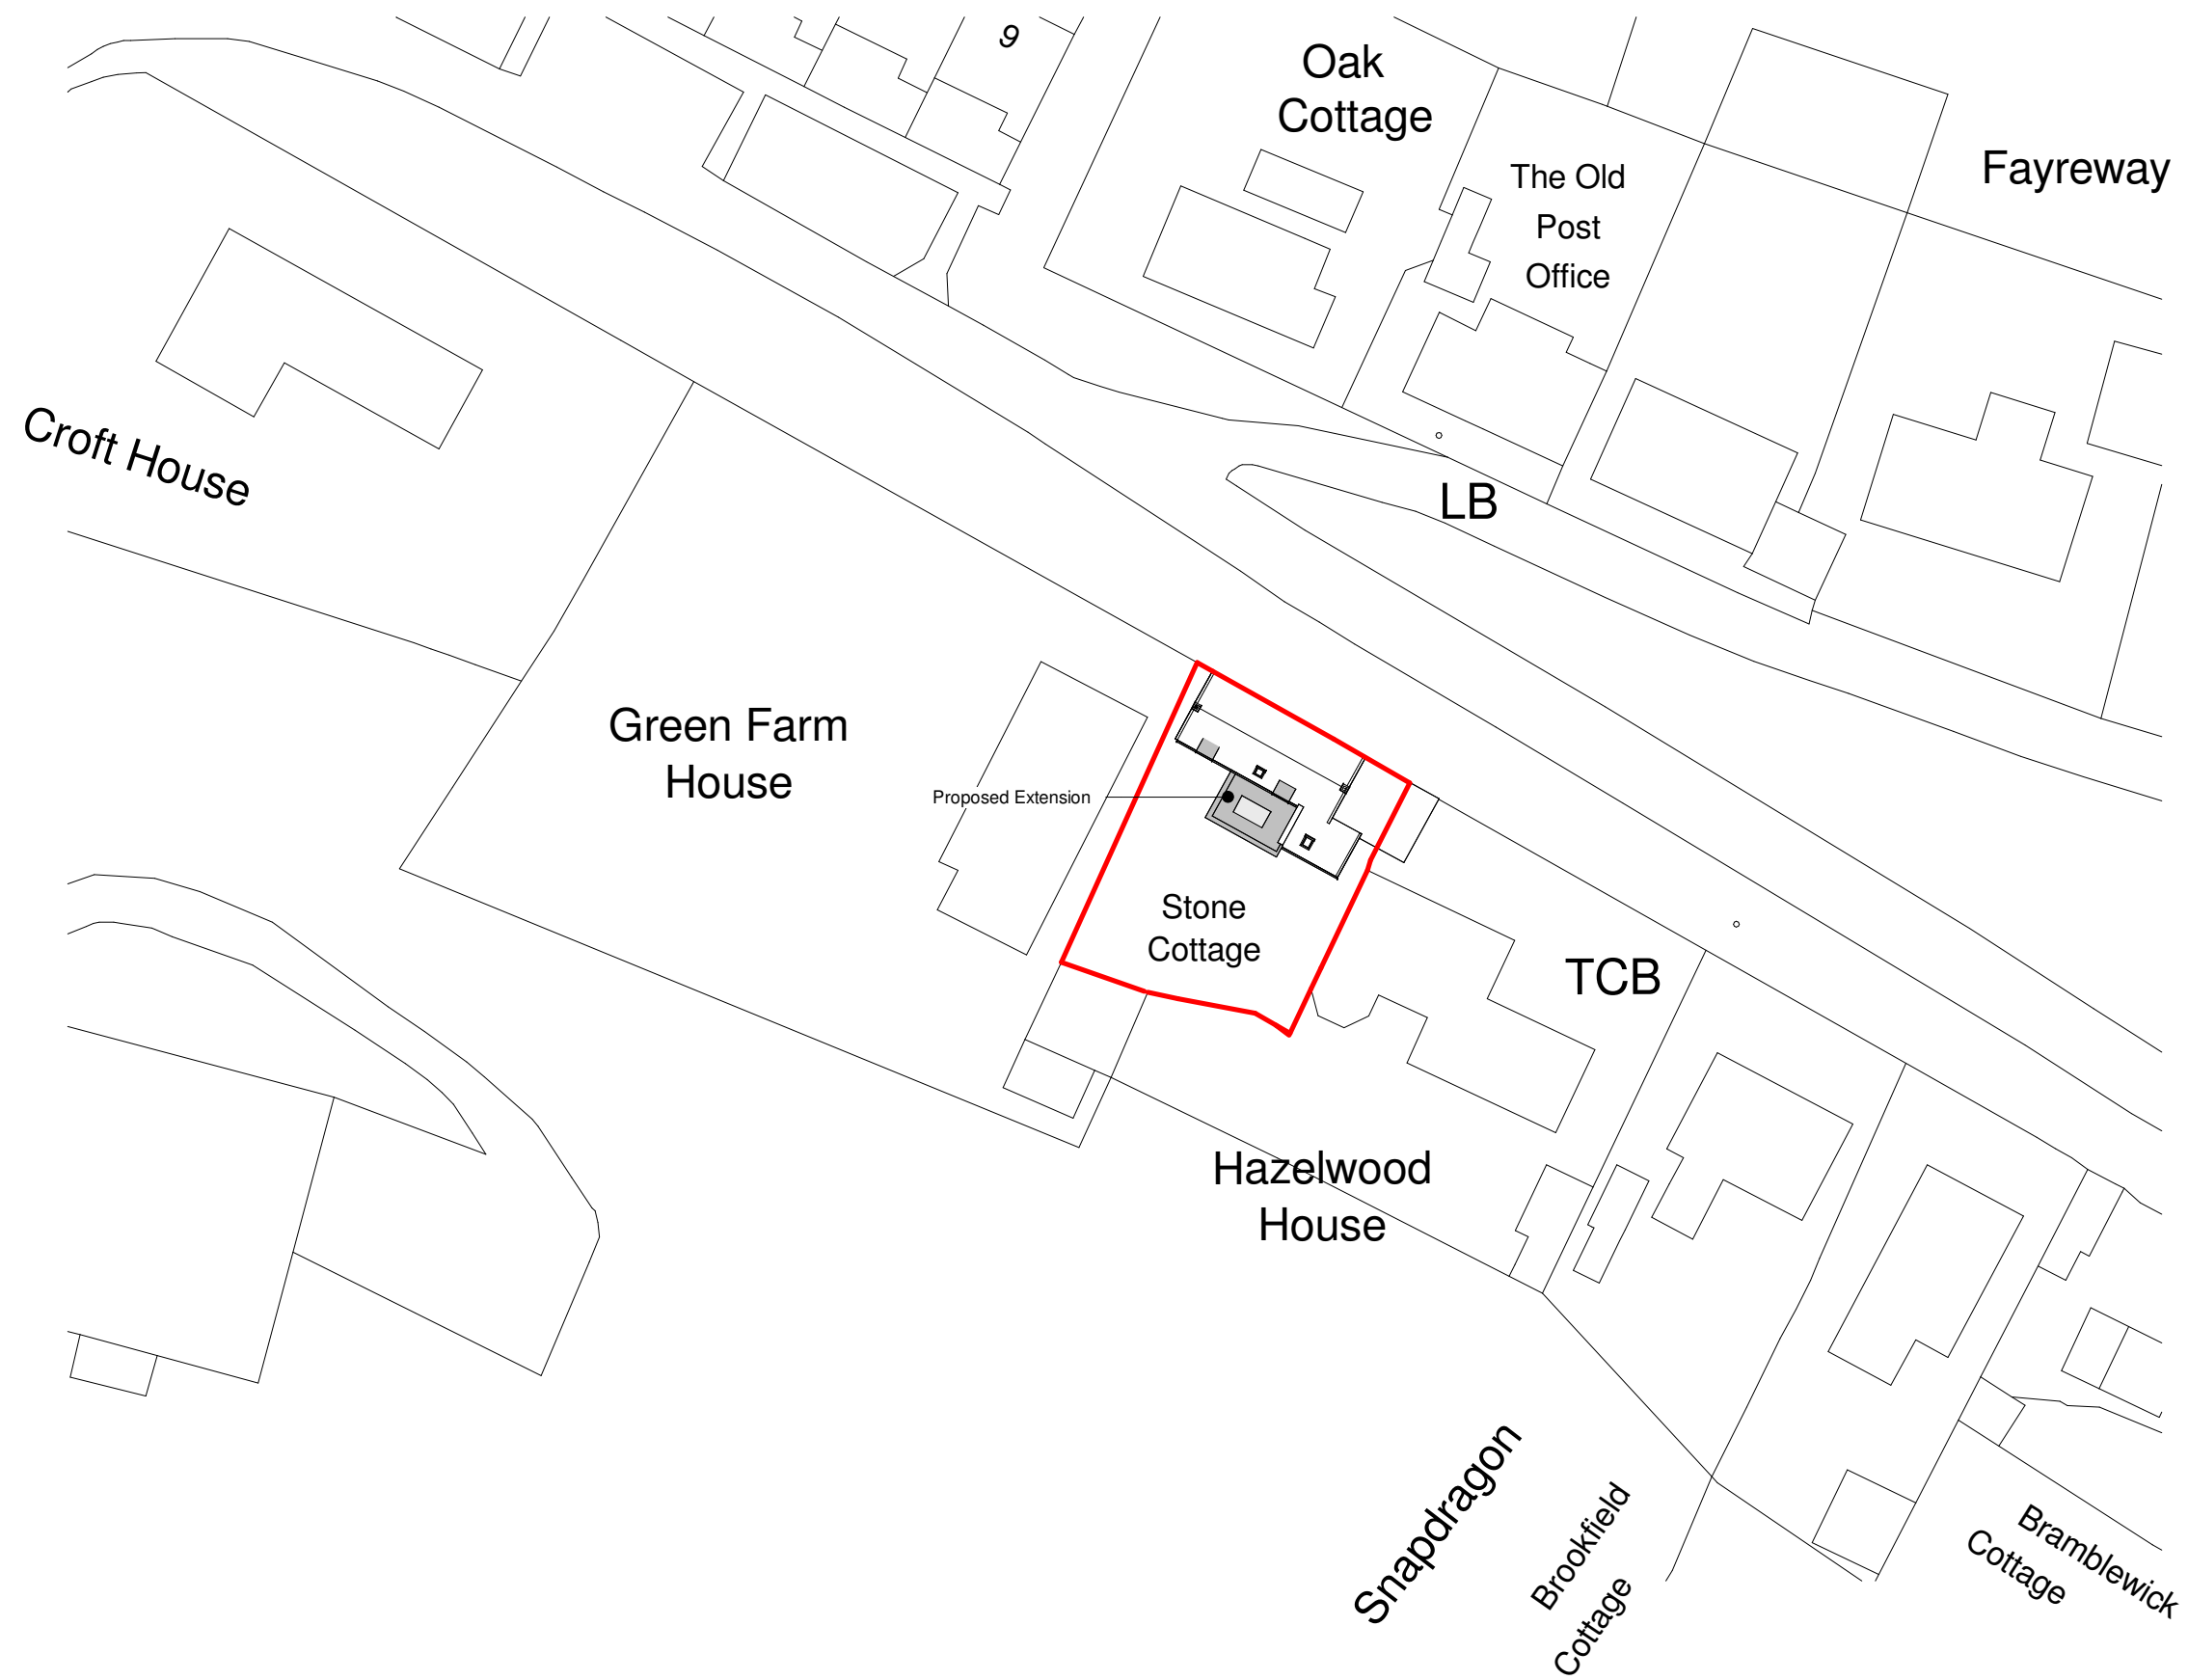

Client	Rachel Barratt	
Project	Stone Cottage, The Green, Tostock - Single Storey Extension	
Title	Site Plan As Proposed	
Project N°	Drawing N°	Revision
0249 -0101		P01
Scale - unless otherwise stated		Issued For
1 : 500 @ A3		PRELIMINARY

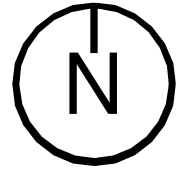

Bright Architecture Ltd
139 Southgate Street
Bury St Edmunds
Suffolk
IP33 2AF

t: 01284 245239
e:joe@brightarchitecture.co.uk