




South Elevation As Proposed  
1 : 100

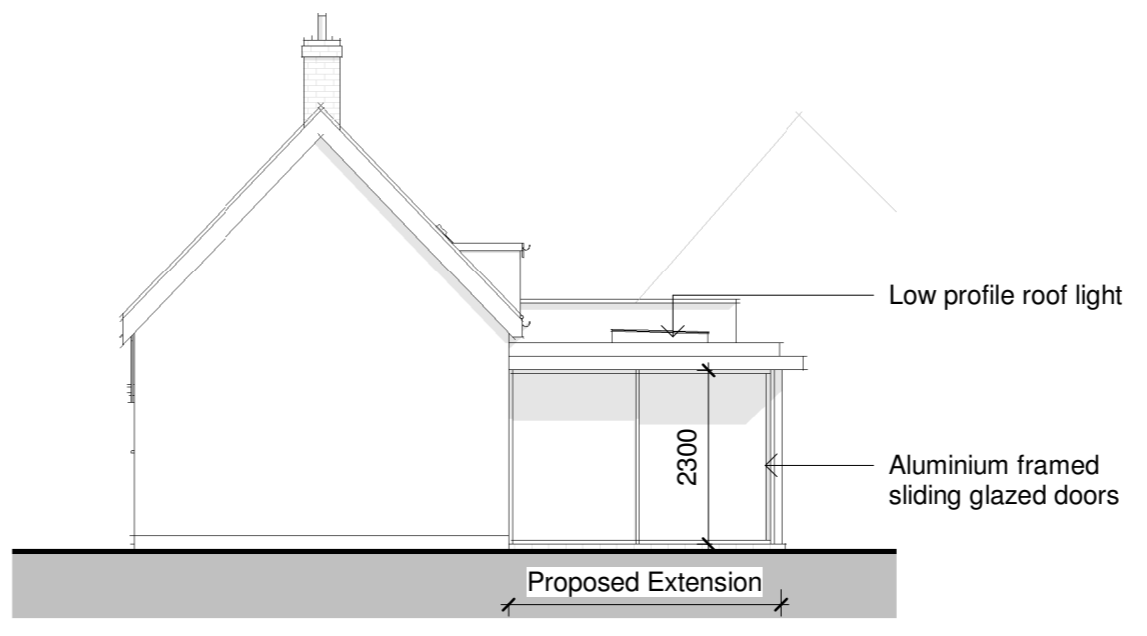


West Elevation As Proposed  
1 : 100

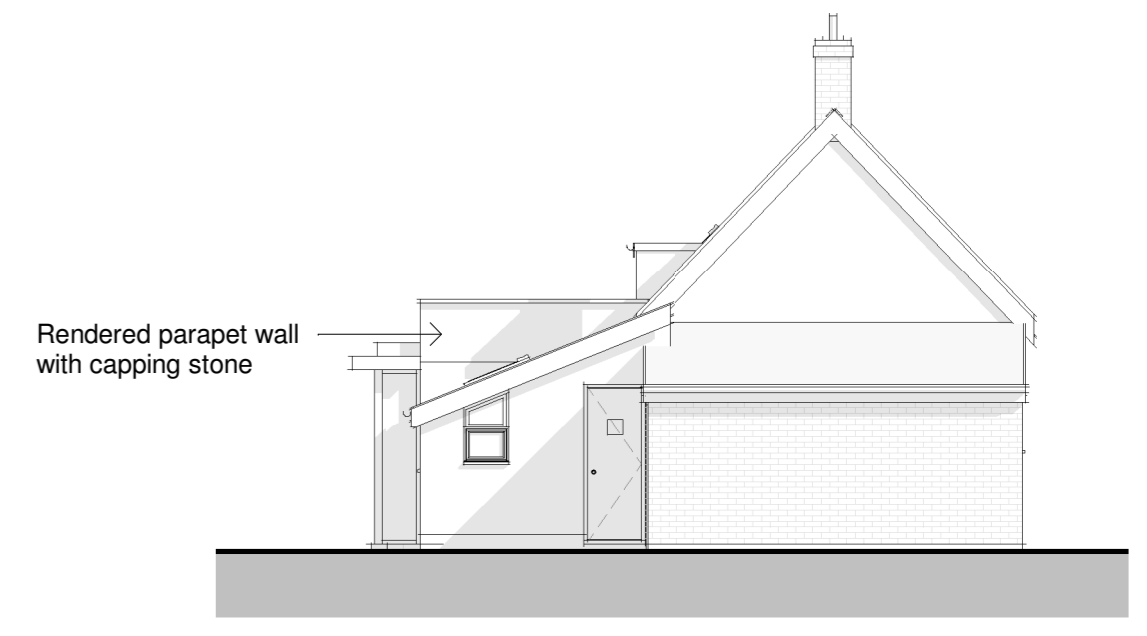

East Elevation As Proposed  
1 : 100

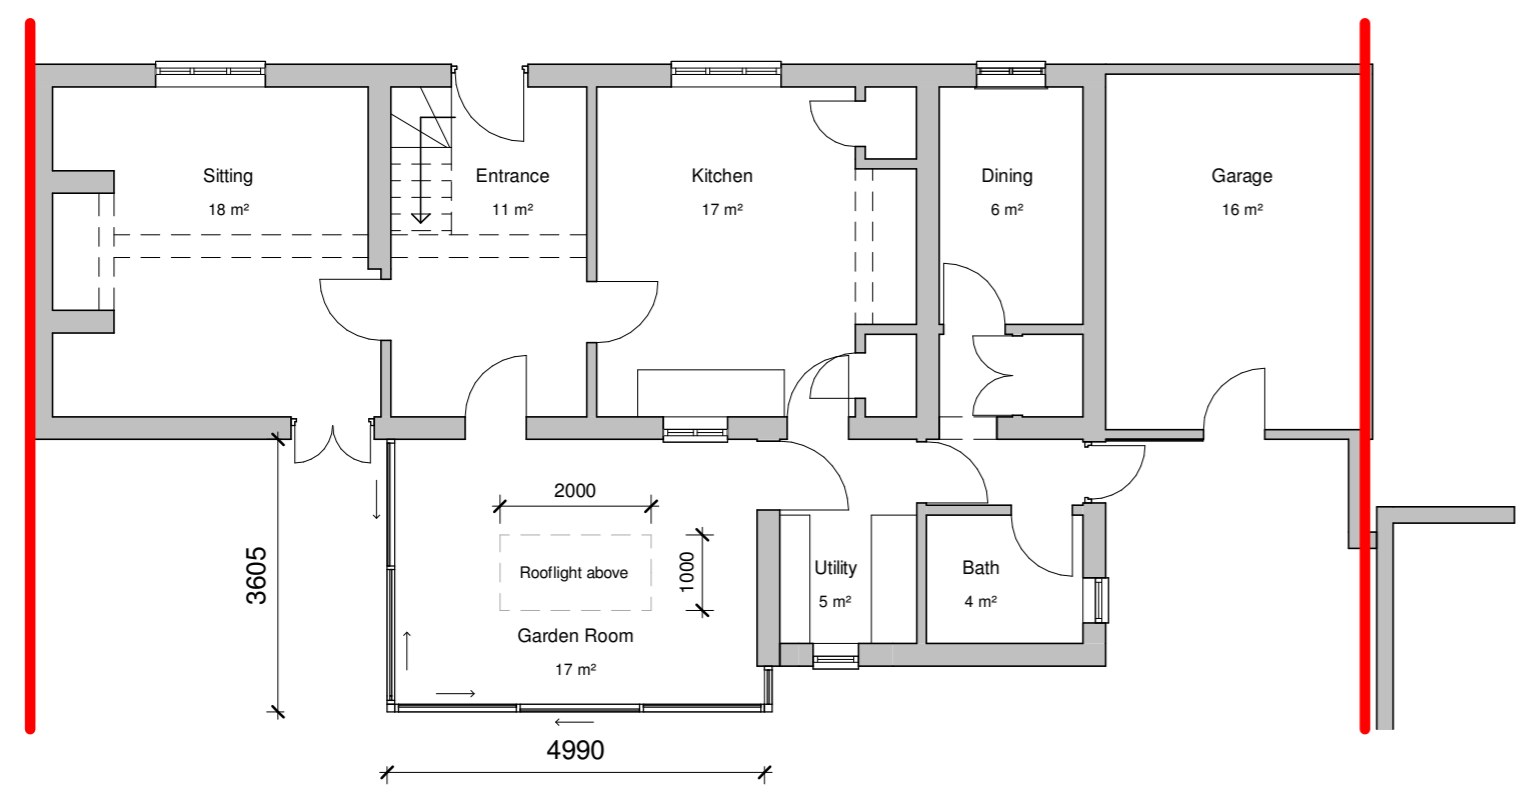

GA Ground Floor Plan As Proposed  
1 : 100

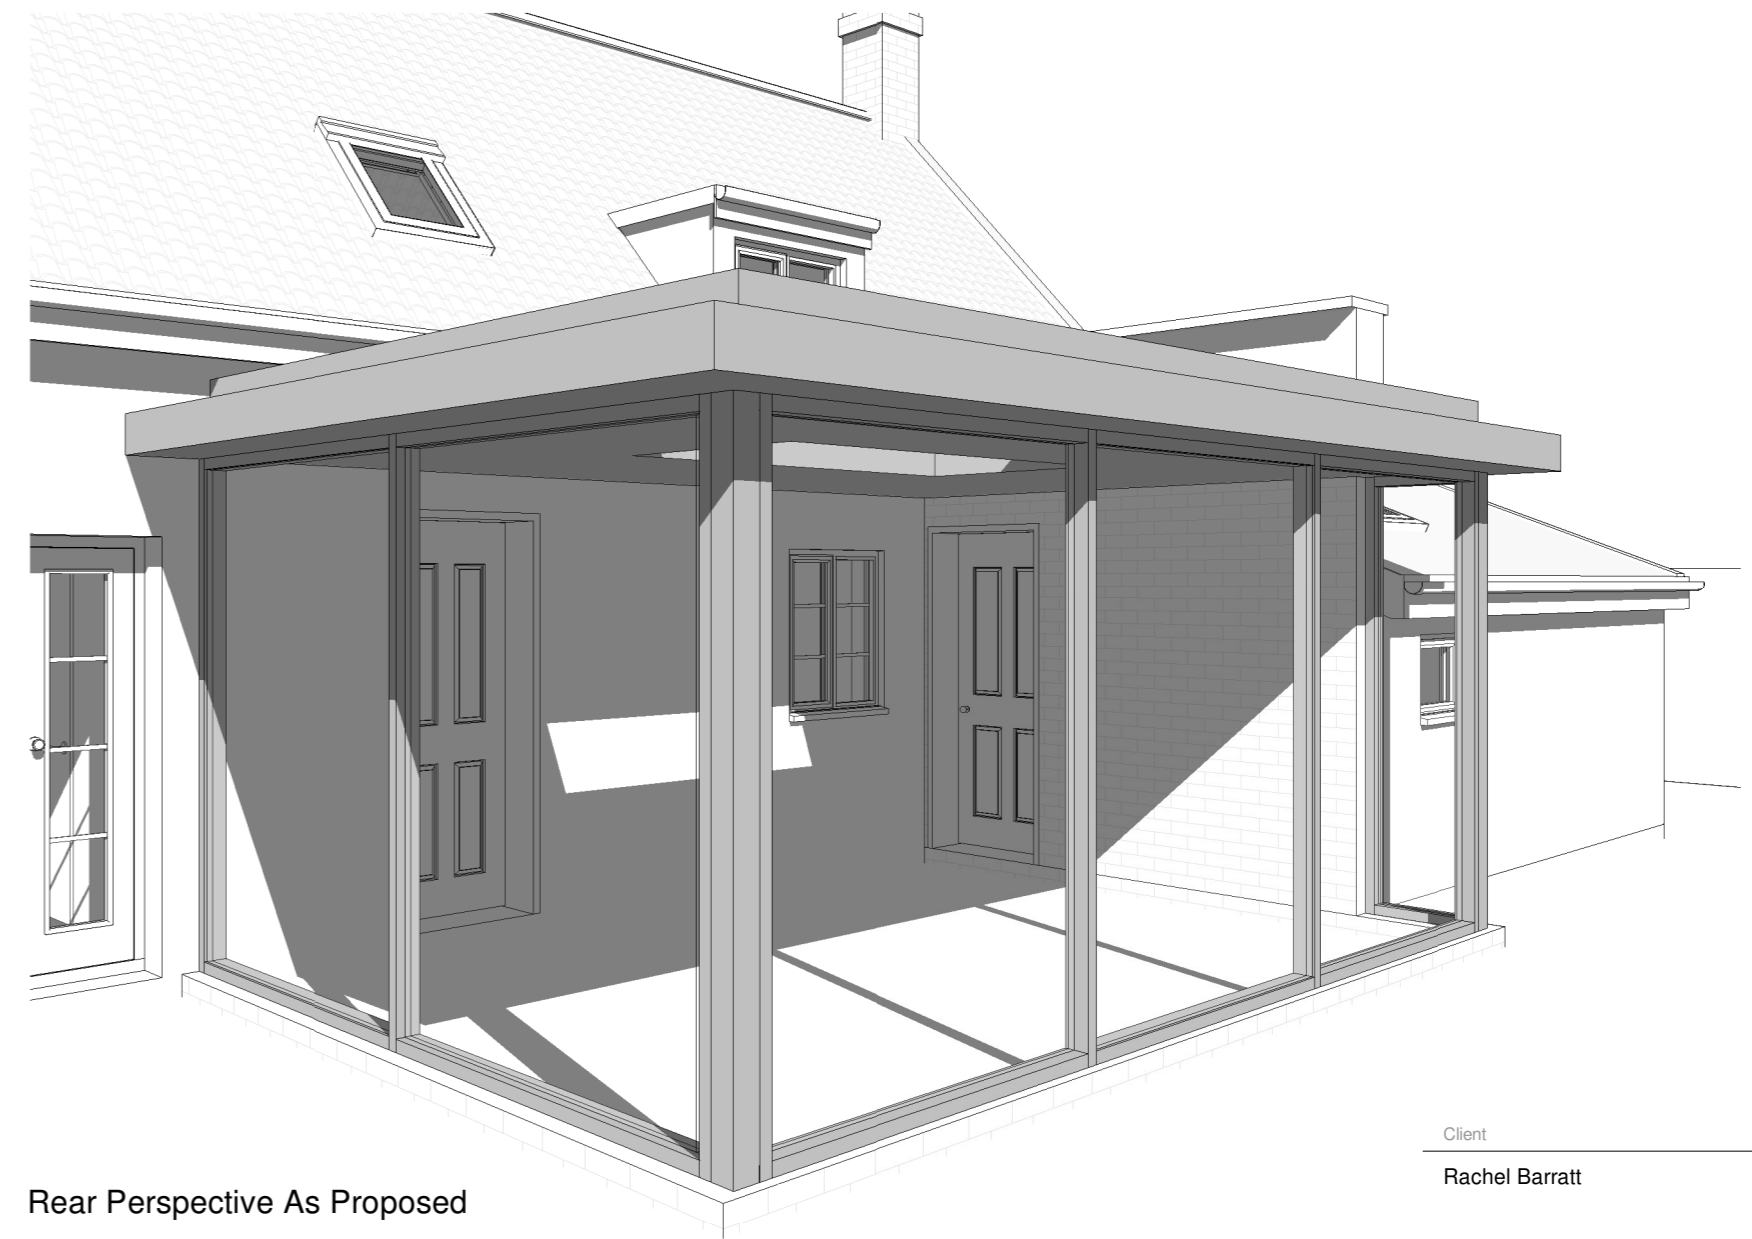

Rear Perspective As Proposed

Client	Rachel Barratt
Project	Stone Cottage, The Green, Tostock - Single Storey Extension
Title	GA Plans and Elevations As Proposed

Project N°	Drawing N°	Revision
0249 - 0301		P03
Scale - unless otherwise stated		Issued For
1 : 100	@ A2	PRELIMINARY

**BRIGHT ARCHITECTURE**

Bright Architecture Ltd  
139 Southgate Street  
Bury St Edmunds  
Suffolk  
IP33 2AF

t: 01284 245239  
ejoe@brightarchitecture.co.uk