




THESE ARE NOT WORKING DETAILS, they have been produced solely for the purpose of making Local Authority Applications and do not form part of any CDM requirements. All details and Dimensions to be checked and verified on site BEFORE commencement. DO NOT SCALE.

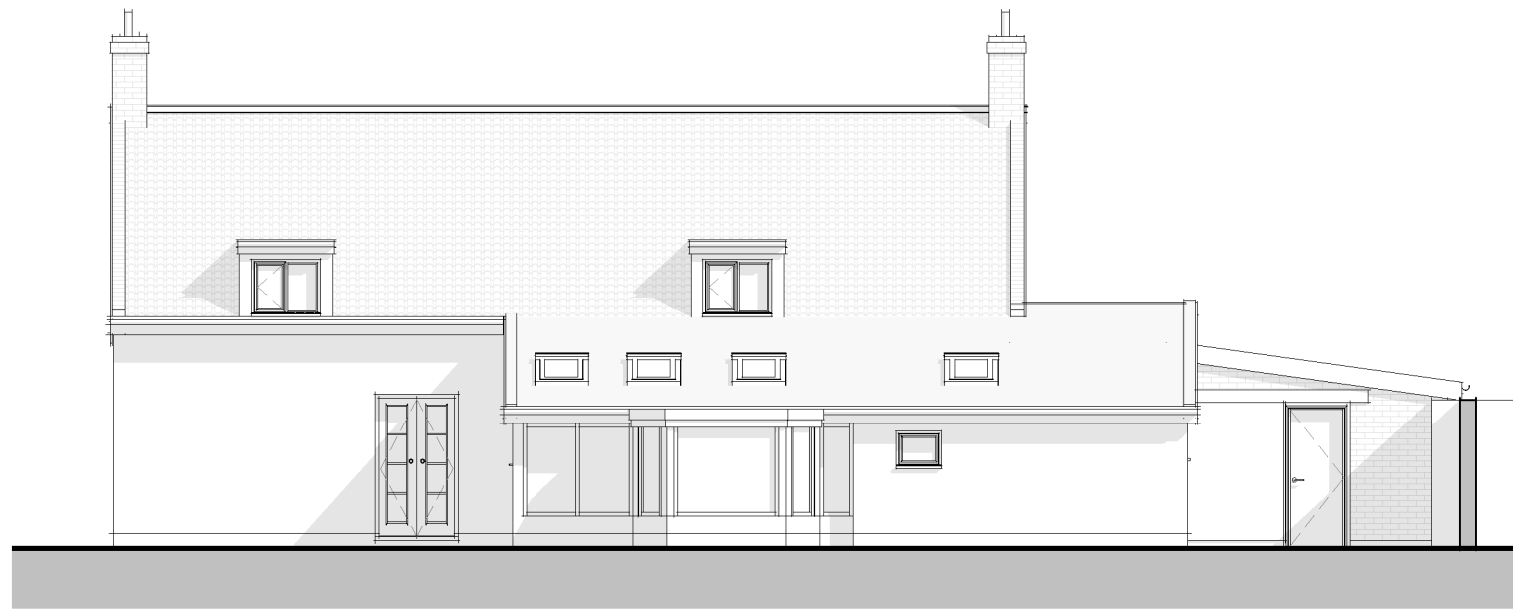


South Elevation As Existing
1 : 100

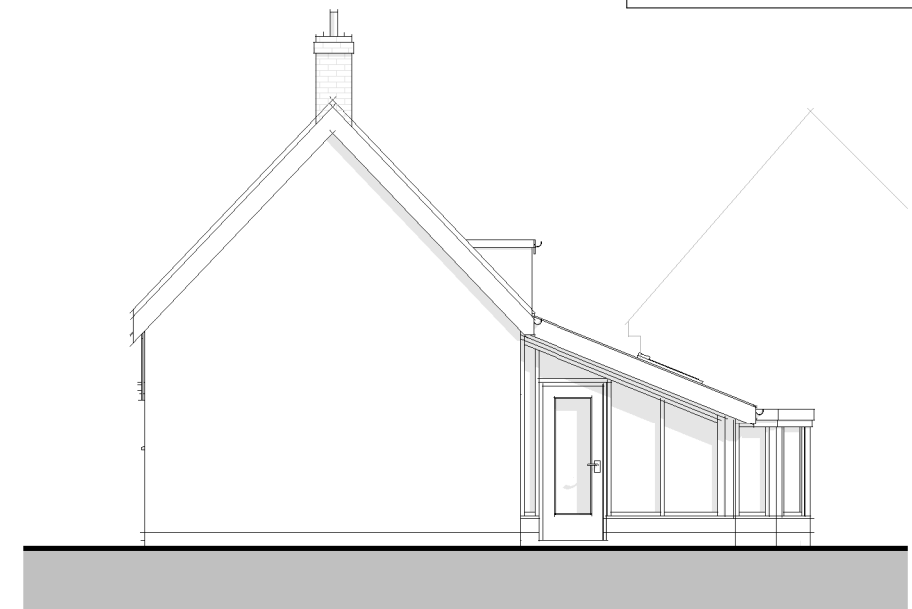

West Elevation As Existing
1 : 100

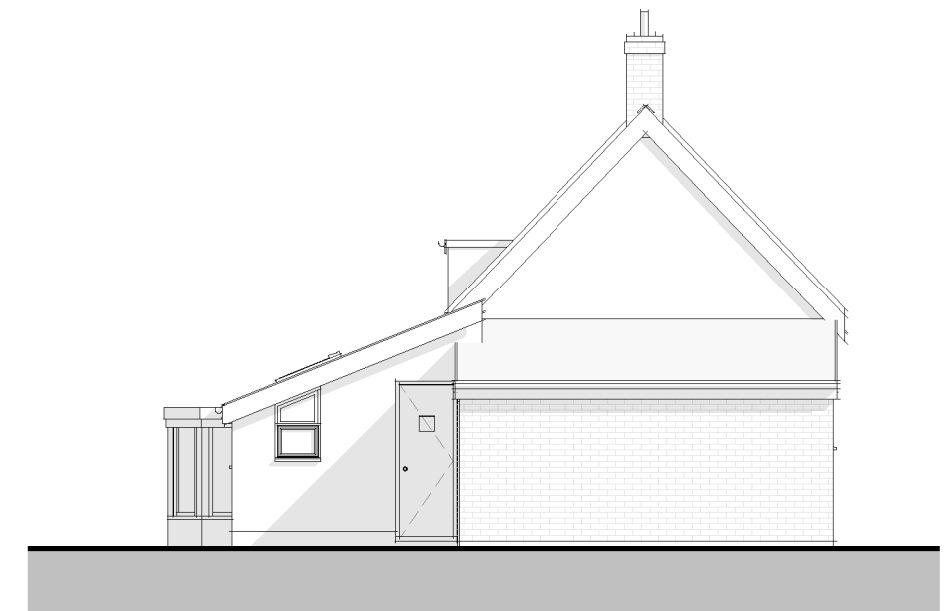

East Elevation As Existing
1 : 100

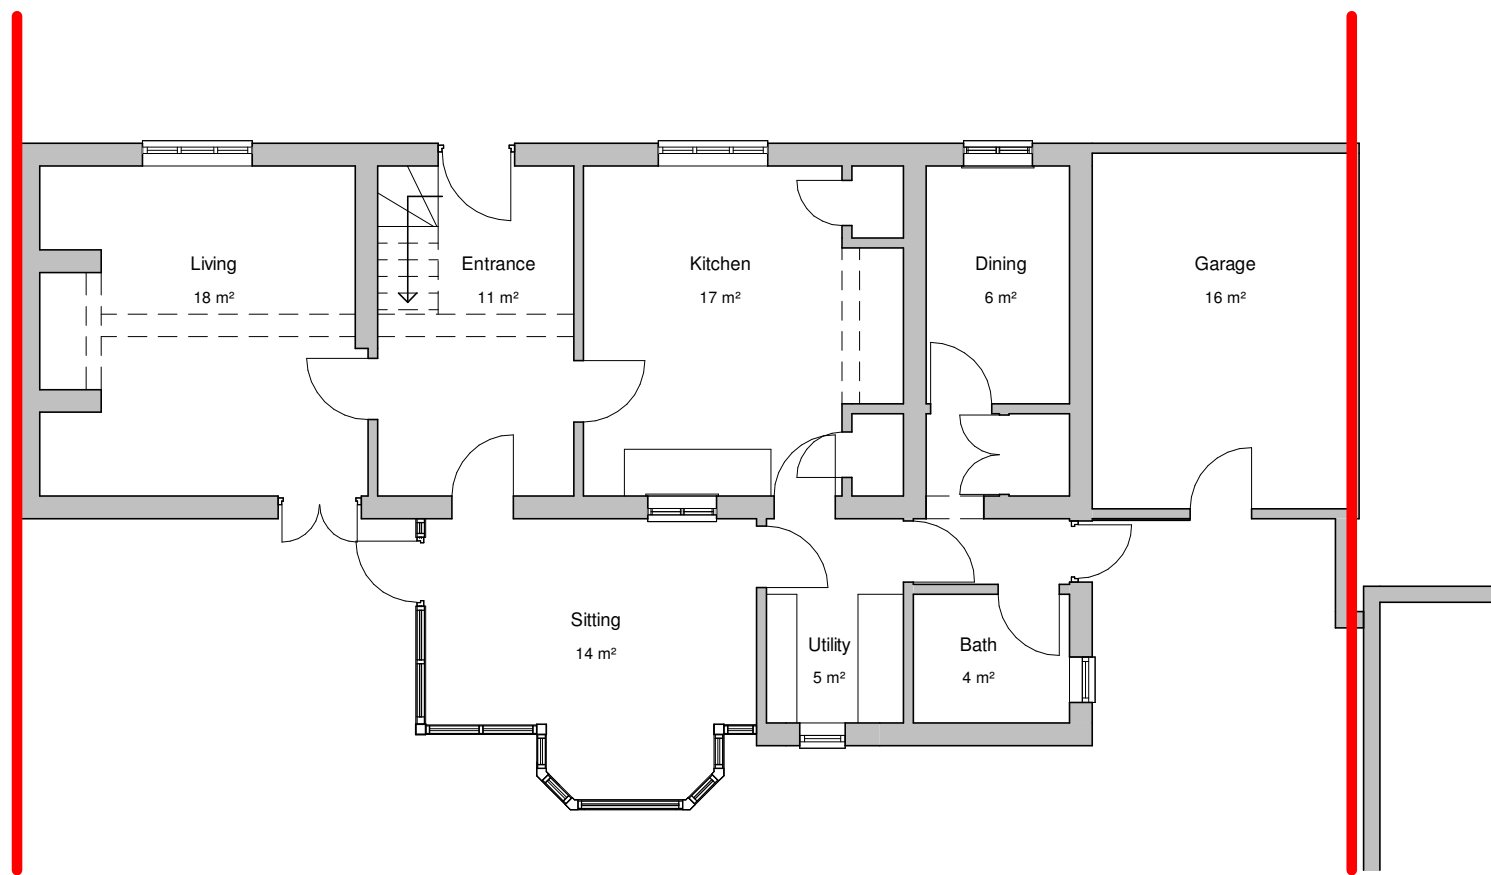

GA Ground Floor As Existing
1 : 100

Client

Rachel

Project

Stone Cottage, The Green, Tostock

Title

GA Plans and Elevations As Existing

Project N^o Drawing N^o Revision

0249 - 0300

P01

Scale - unless otherwise stated

Issued For

1 : 100

@ A3

PRELIMINARY



Bright Architecture Ltd
629 Foxhall Rd
Ipswich
Suffolk
IP3 8NE

t: 07714822411
e:joe@brightarchitecture.co.uk

BRIGHT ARCHITECTURE