
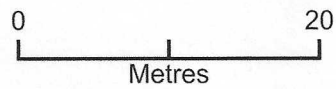
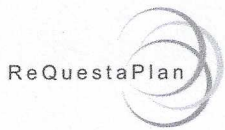


The Bush Inn, SO24 0RE

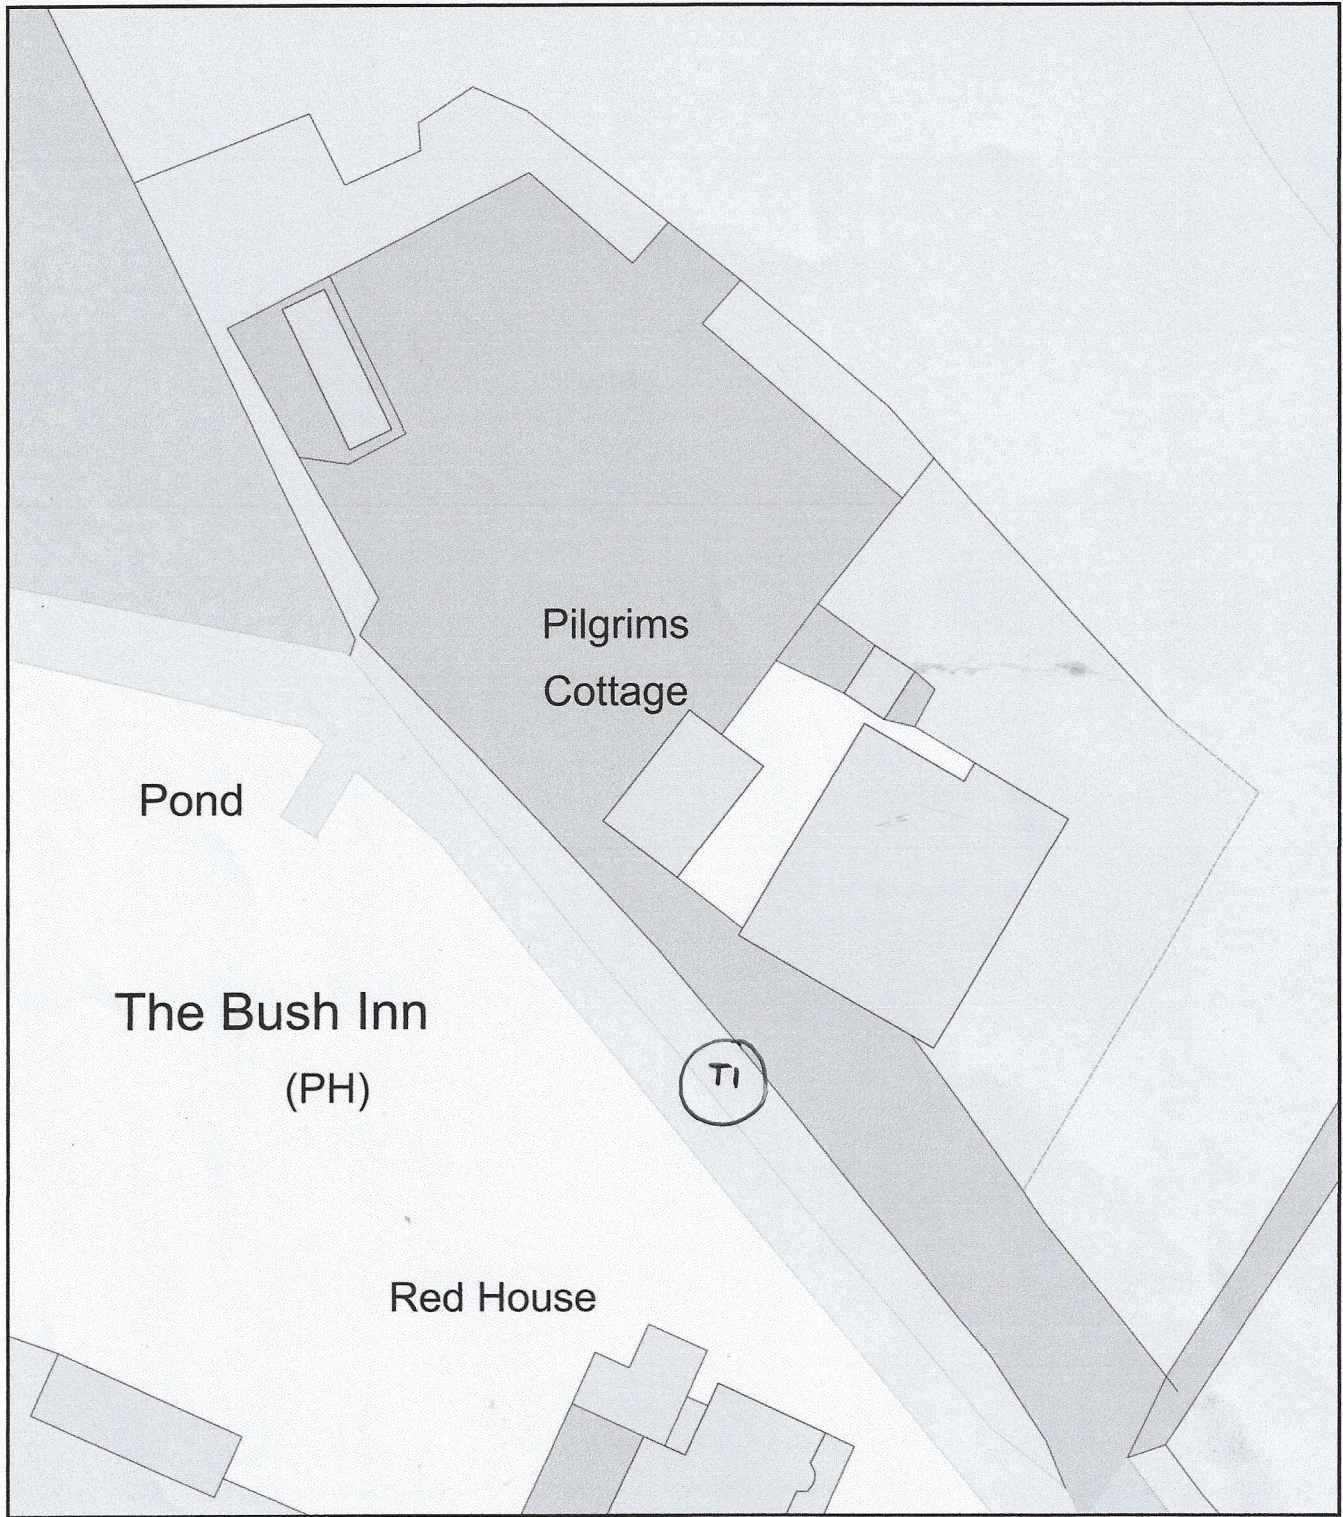

Plan Produced for: Green Farm Tree Care

Date Produced: 09 Dec 2021

Plan Reference Number: TQRQM21343145153924

Scale: 1:500 @ A4