




LOCATION PLAN (1:1250)

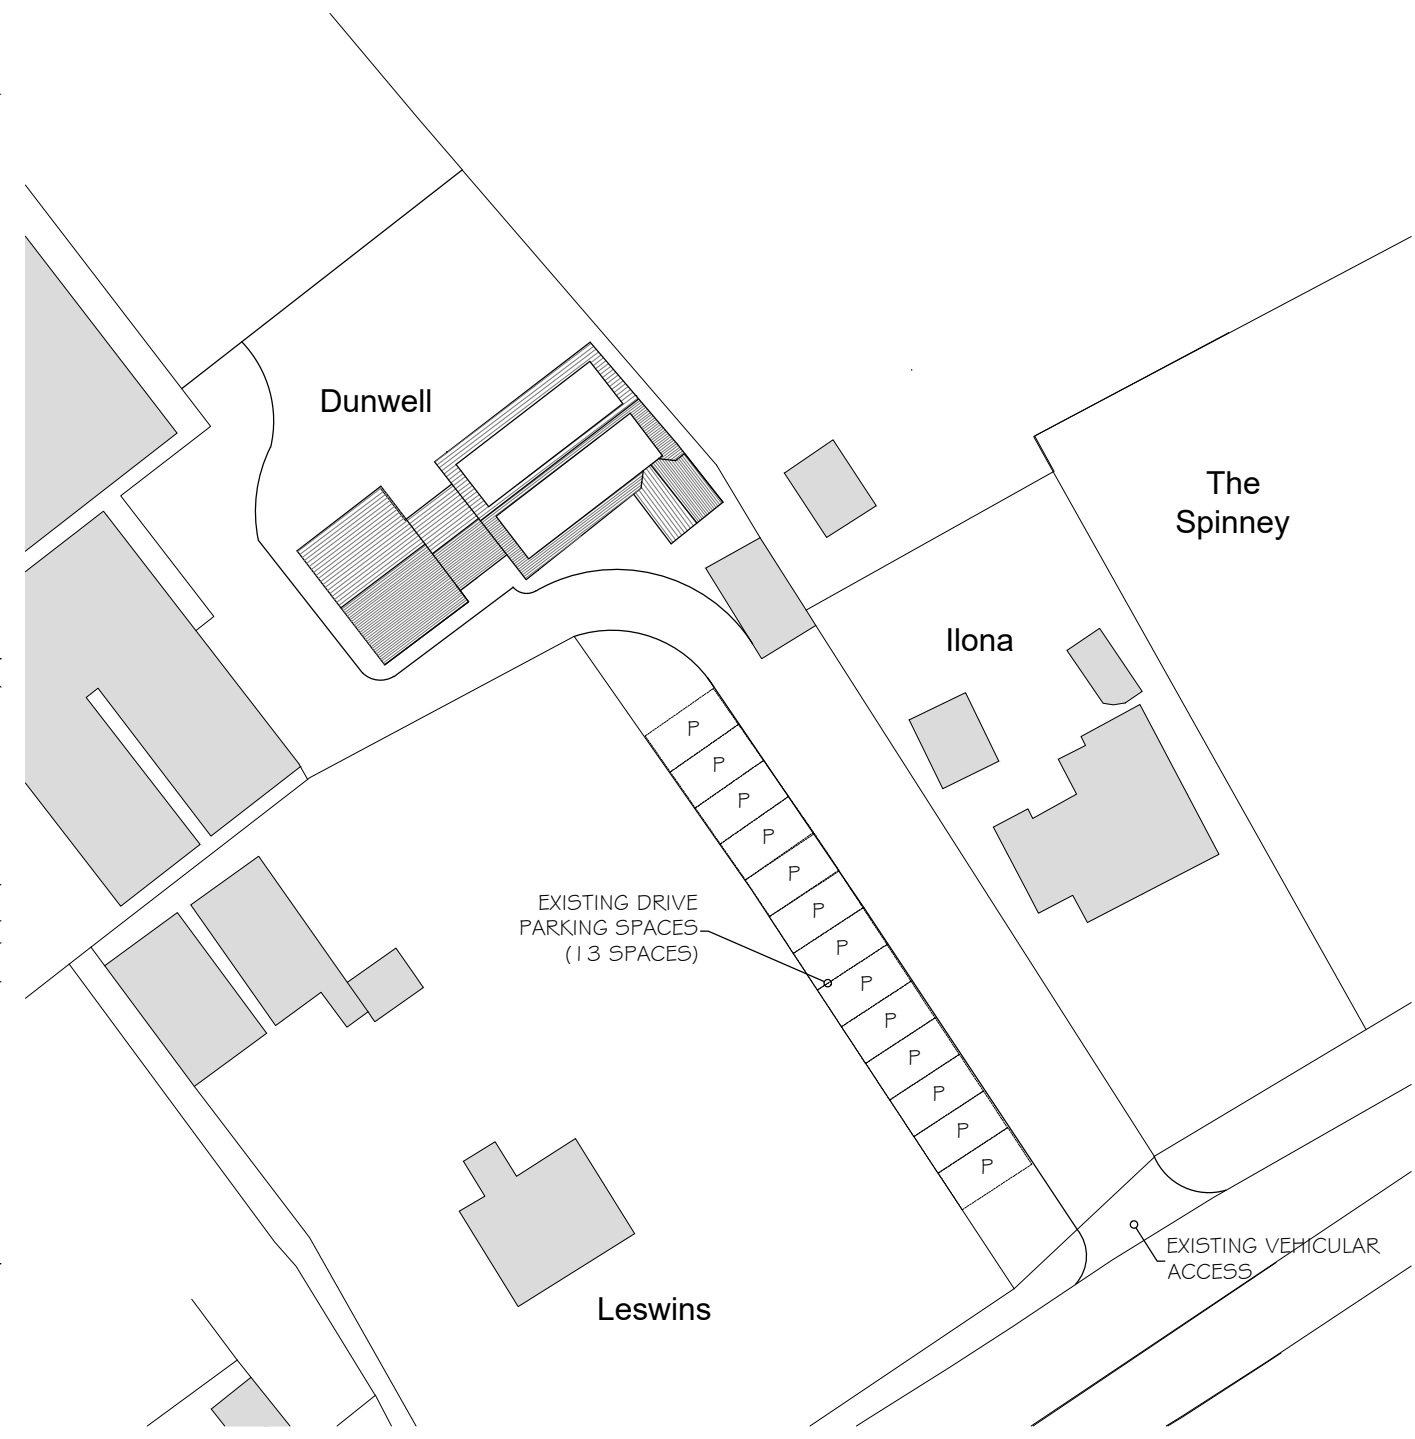

BLOCK PLAN (1:500)

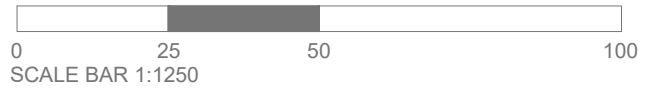

Rev.	Date	Description
THESE DRAWINGS ARE NOT TO BE SCALED. The contractor shall check and verify all dimensions and levels and report any apparent discrepancies to the architect prior to commencing work.		
Project Status		Planning
(Preliminary / Planning / Building Regulations / Construction)		

alun design consultancy ltd Neville House, Station Road Wendens Ambo, Saffron Walden, Essex CB11 4LB T: 01799-540600 F: 01799-540608 E: info@alundesign.com www.alundesign.com			
Project Dunwell Chapel End Broxted			
Drawing Title Location & Block Plan			
Date	Scale at A3	Drawn	Checked
Apr '23	as shown	adc	
Site Post Code	Drawing No.	Revision	
CM6 2BW	T/5046/23/PL-10		