



There is a flying floor detail to the end wall, it looks authentic, but was installed in the 1990 when the extension to the original cottage was added.

Existing Front Elevation : Rear [North]

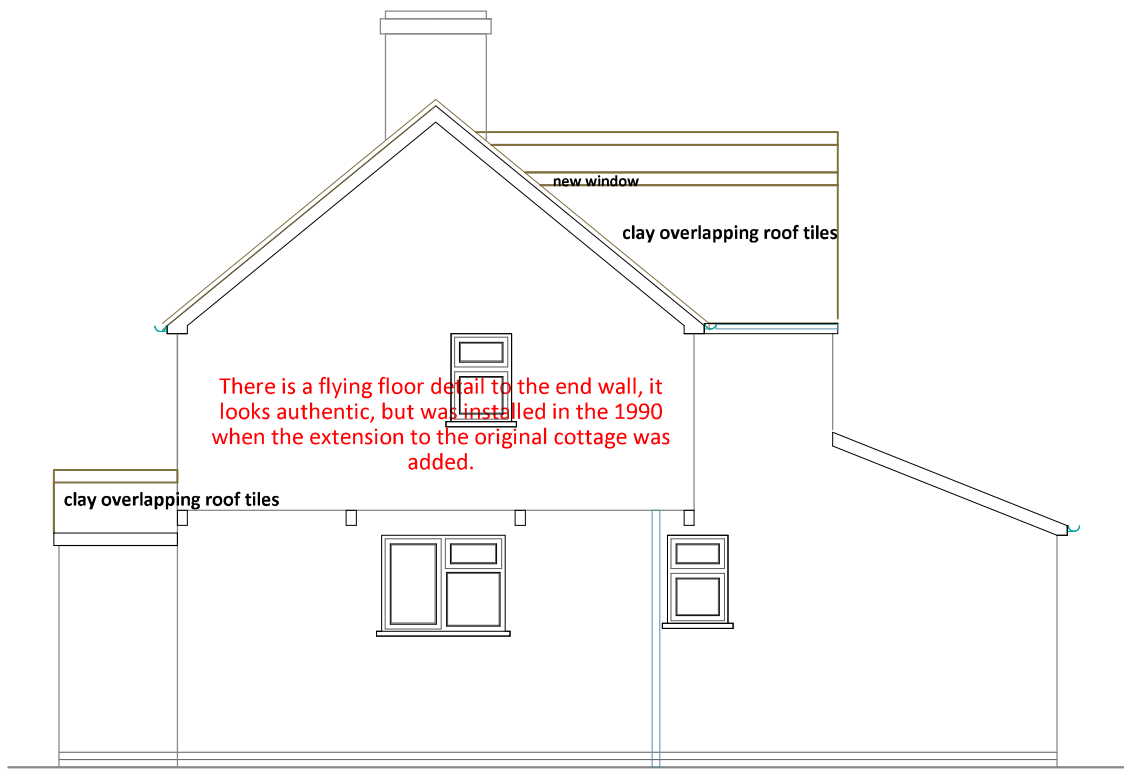

Existing Rear Elevation : Side [West]

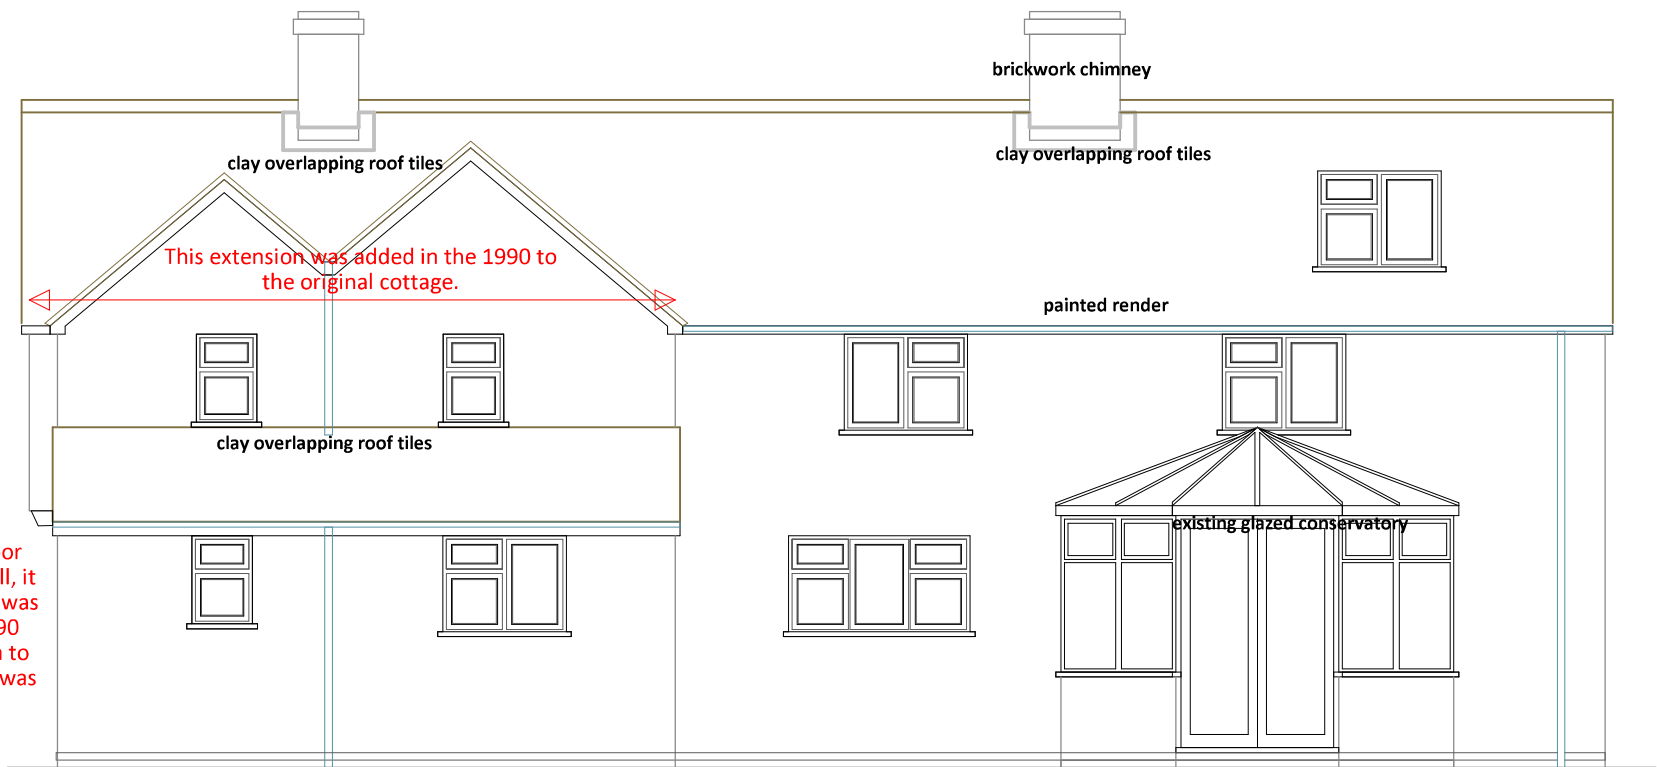

There is a flying floor detail to the end wall, it looks authentic, but was installed in the 1990 when the extension to the original cottage was added.

Existing Rear Elevation : Rear [South]

ELEVATIONS: EXISTING



**Toobee**  
 367 Amersham Road Hazlemere Bucks. HP15 7HR  
 T: 01494 716733 M: 07957 476872  
 E: malcolm@toobee.co.uk

**Matthew Slade**  
 Pandemonium, Causway End  
 Thaxted Road, Wimbish.

For Approval:   
 Building Regulations:  
 For Constructions:  
 As Built:

**CB10 2XP**

Revision:

**B**

Drawing: **ELEVATIONS: EXISTING**

Project: **Part two storey, part single storey side/rear ext'n**

Job No:

**4377**

Page:

**P-EX02**

Scale:

**1:75 @ A3P**

Date:

**12-07-2023**

