



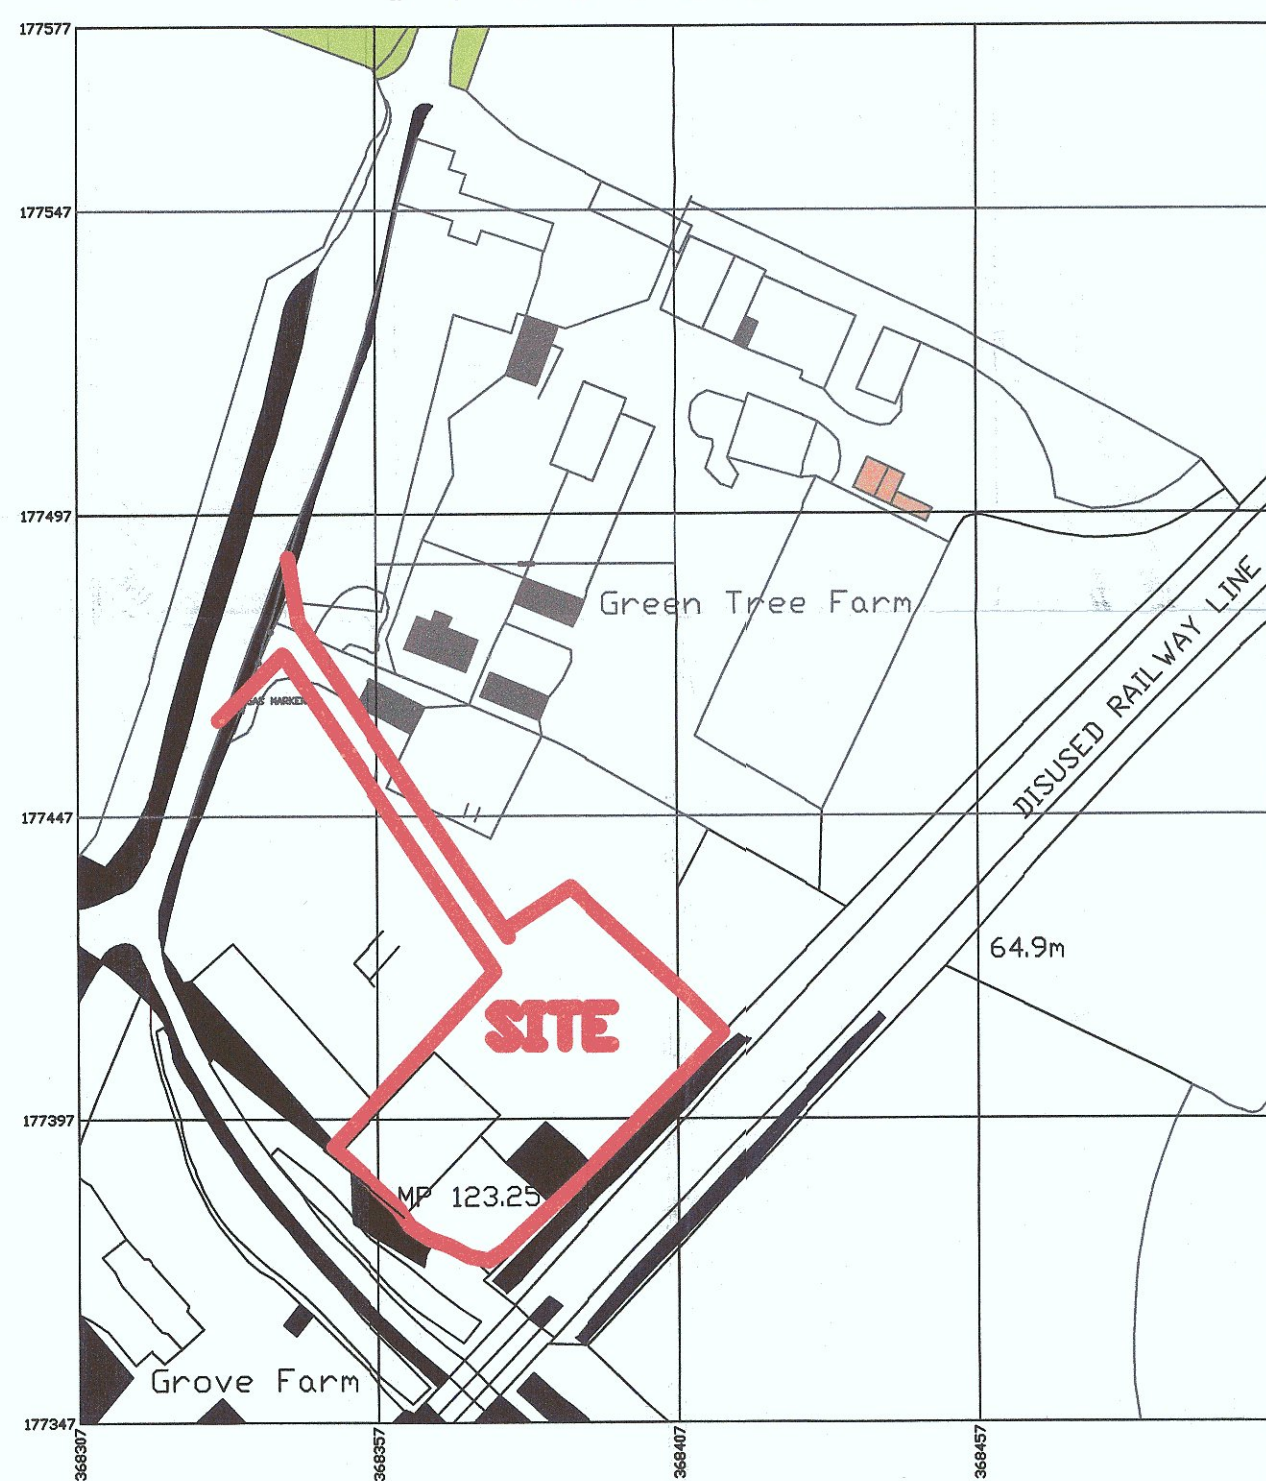

scale 1/1250 @ A4 Sheet size

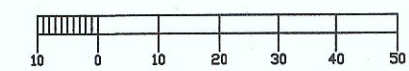

**SITE LOCATION PLAN**

GREEN TREE FARM, LYDE GREEN,  
EMERSONS GREEN, BRISTOL BS16 7NT  
PROPOSED CONSTRUCTION OF  
NEW BUILDING NO.15 TO REPLACE EXISTING  
DRAWING No 1300 / 20/2  
DATE JULY 13TH 2022  
DRAWN BY RPKING BSCHome

South Gloucestershire Council  
Business Support - 7  
10 AUG 2023  
Received