



Elevations - Scale 1:100

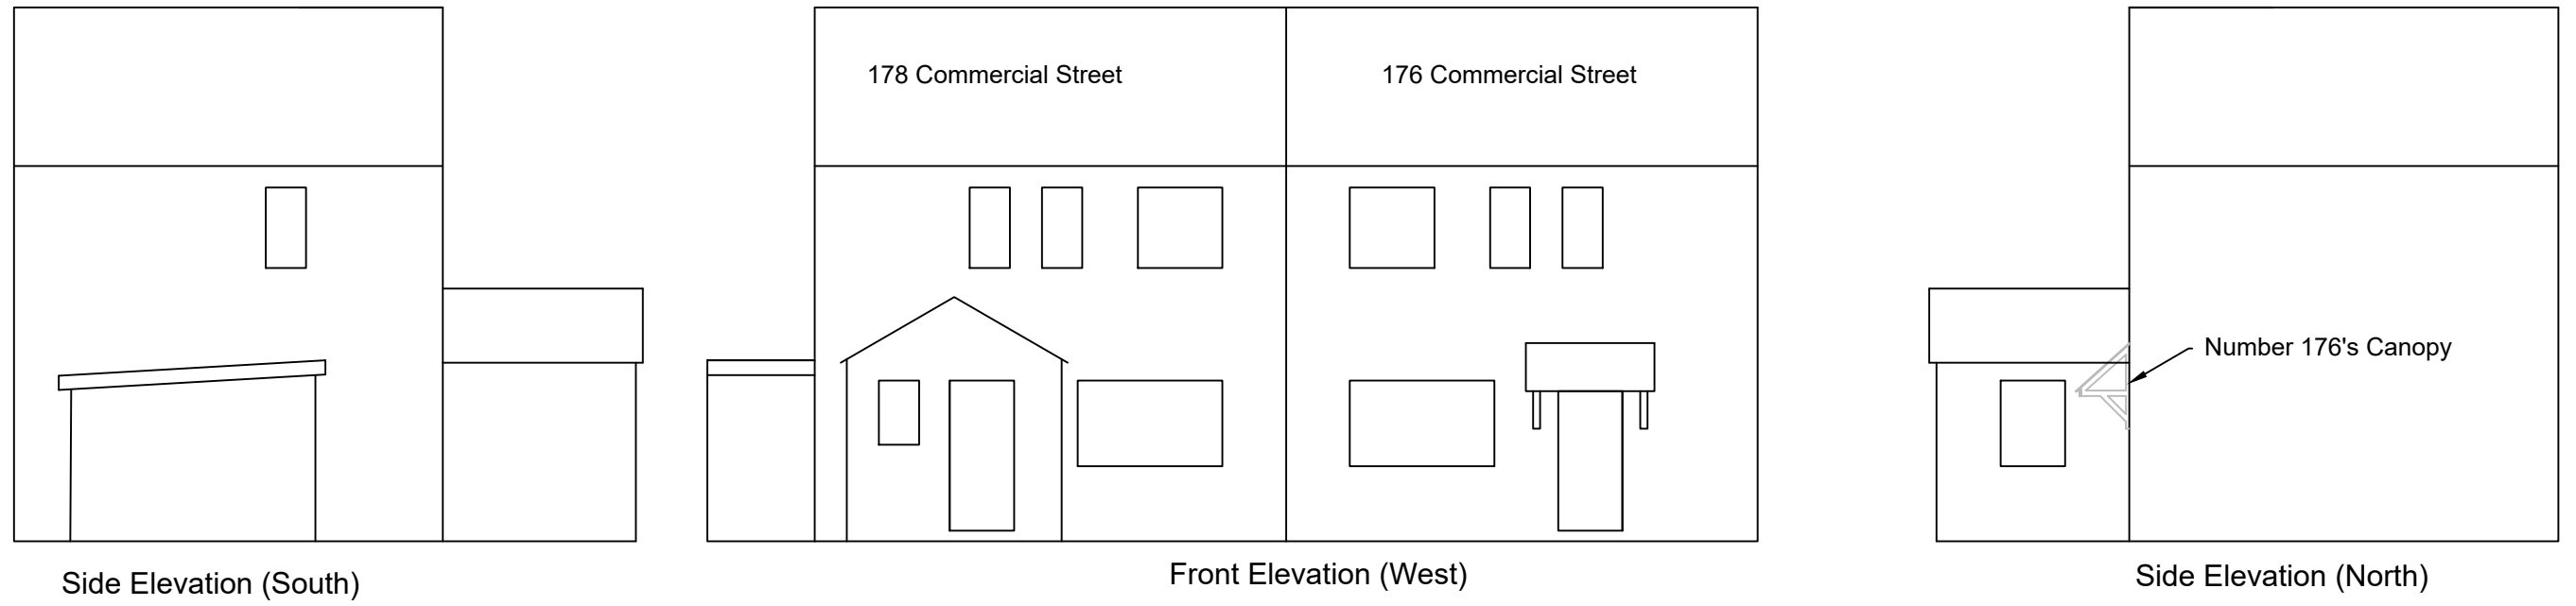

Plan view - Scale 1:50

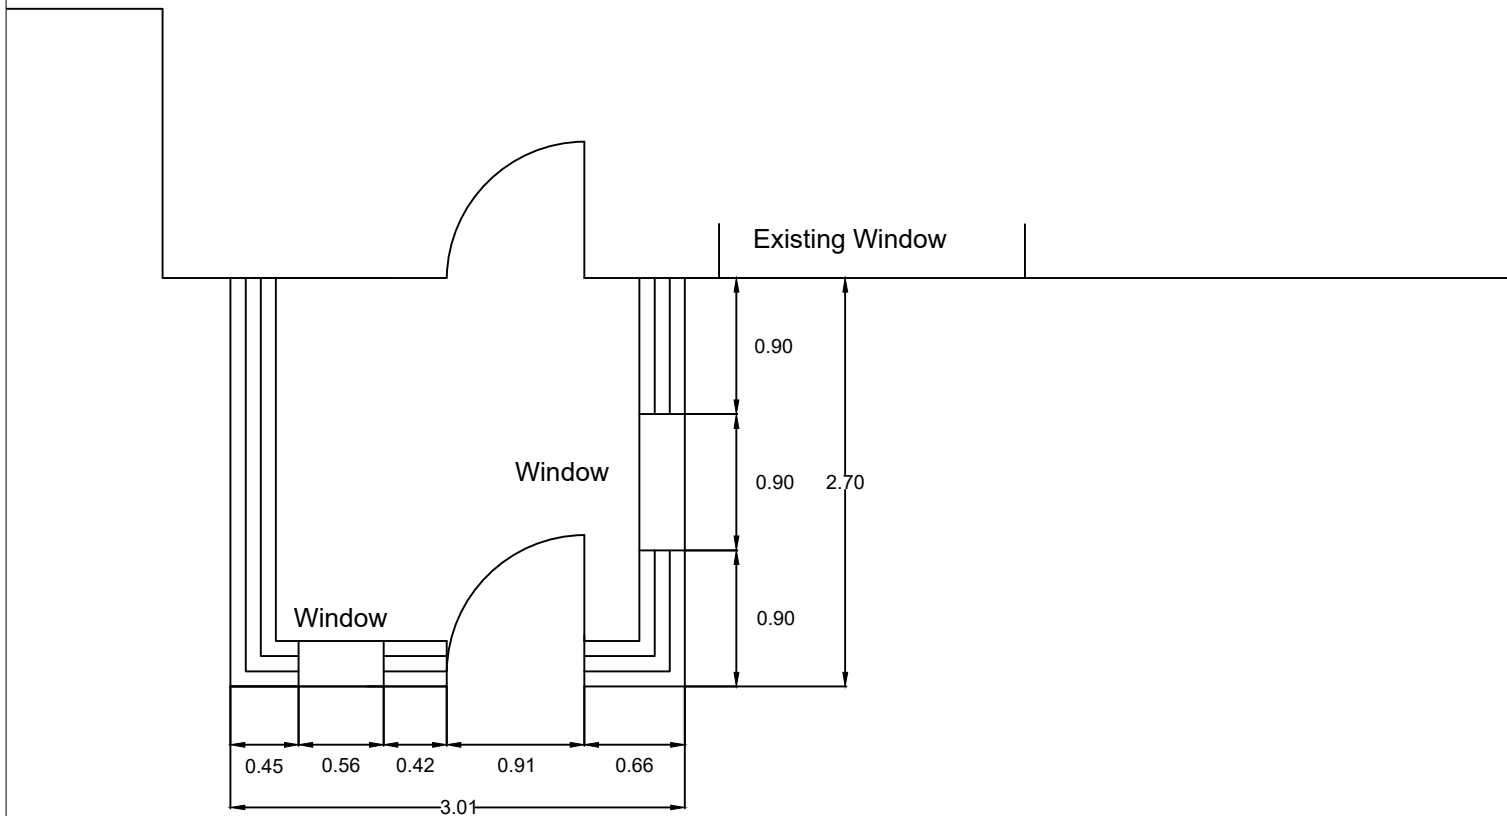

Notes

Sewerage - Build over agreement required as there is a 150mm combined sewer running along the frontage of the property. This serves number 176 and 178 (End of line is 176).

Surface water run off to connect in to existing back inlet gully.

External skin to be brick - As close to the existing brickwork as possible. Door and window head heights to match existing.

Windows / Doors - To match existing - Oak PVC.

Front window 560 x 900mm
Hallway window 1200 x 900mm

Roof Tiles - To match existing

Project	178 Commercial Street, Aberbargoed CF81 9FH		
Title	Porch planning application (Proposed plans)		
Drawing No	178-Porch-01		
Drawn By	MS		
Scale (A3)	1:50 / 1:100	Revision	----
Date	18th August 2023		