


00 10 20 30 40 50

Scale bar

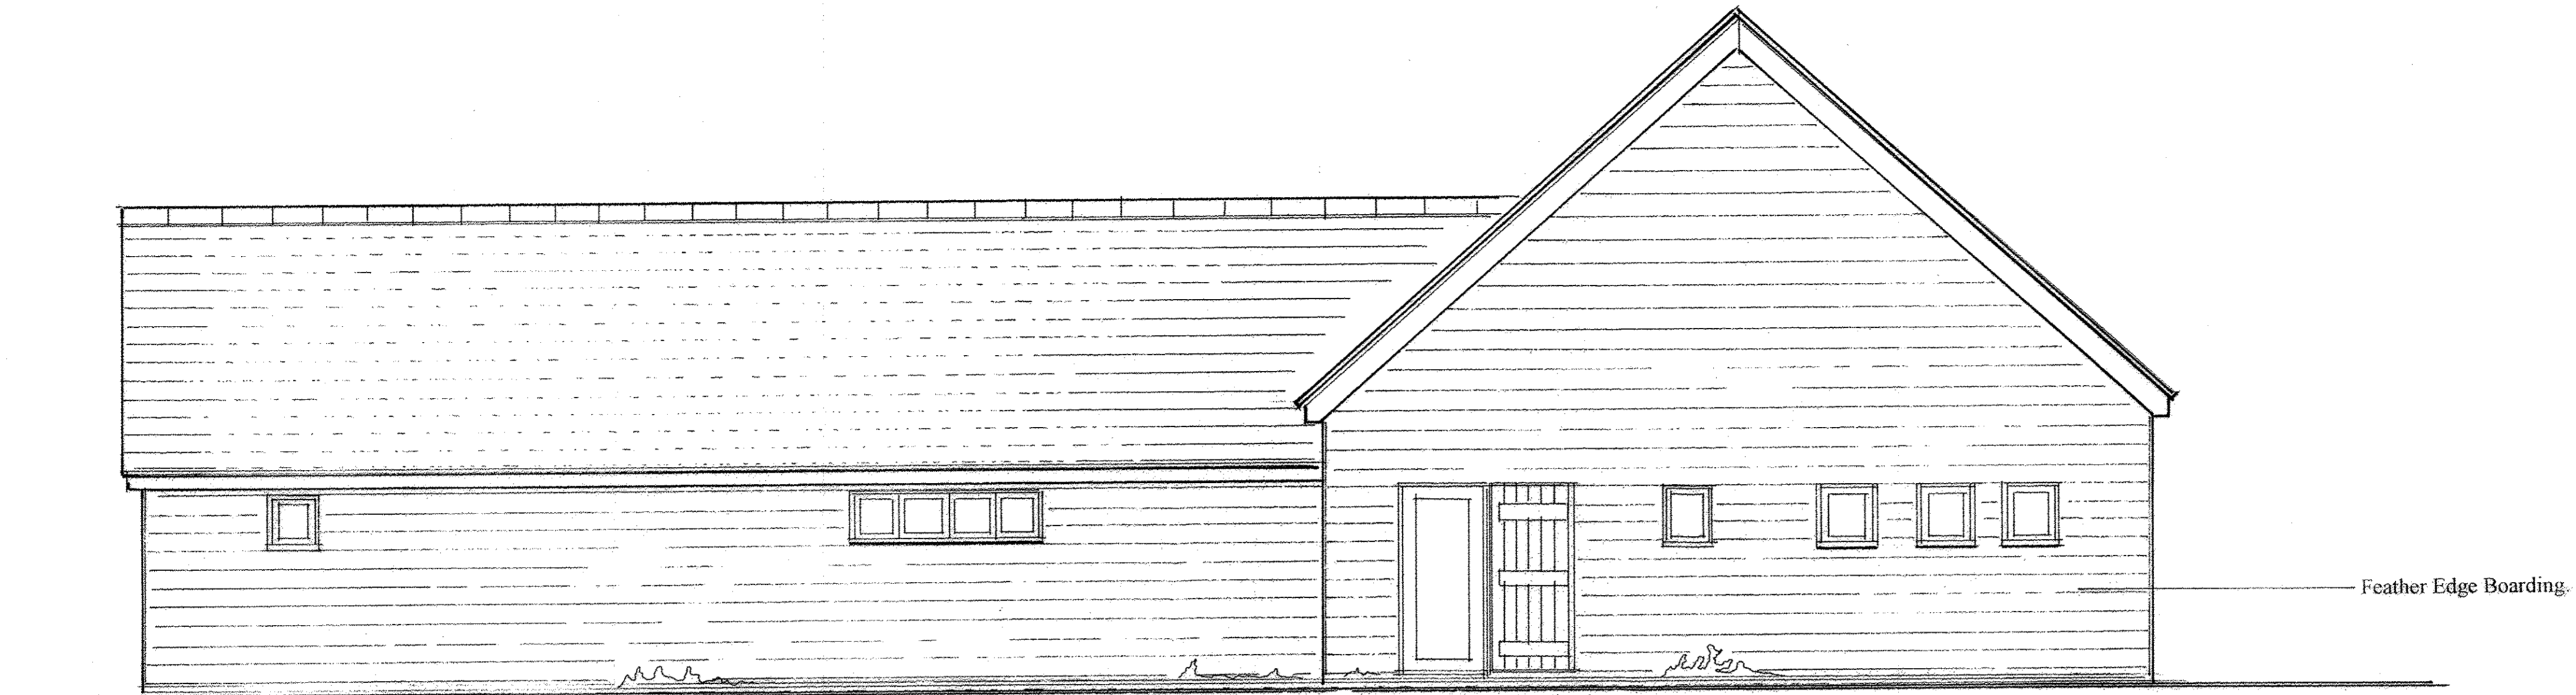

Proposed Elevation Facing South East



Proposed Elevation Facing North East.

Project. The Barn Two. Clear Farm. South End. Bassingbourn. Royston. Herts. SG8 5NL.	JOHN GUEST. BSc. Architectural Designer. 1. Water Lane. Melbourn. Royston. SG8 6AX Tel: 07801 752897. enquiries@johnguestarchitectural.co.uk
Client. Mr. G. Howard.	Drawing Title: Proposed Elevations. 01.
Date. July 2023.	Drawing No. 833/23/05
Scale. 1 : 50.	Revision: