


Location Plan

Site Address: Malt Kiln Cottage, Norwich Road, Stoke Holy Cross, NR14 8LN

Date Produced: 04-Sep-2023

Scale: 1:1250 @A4

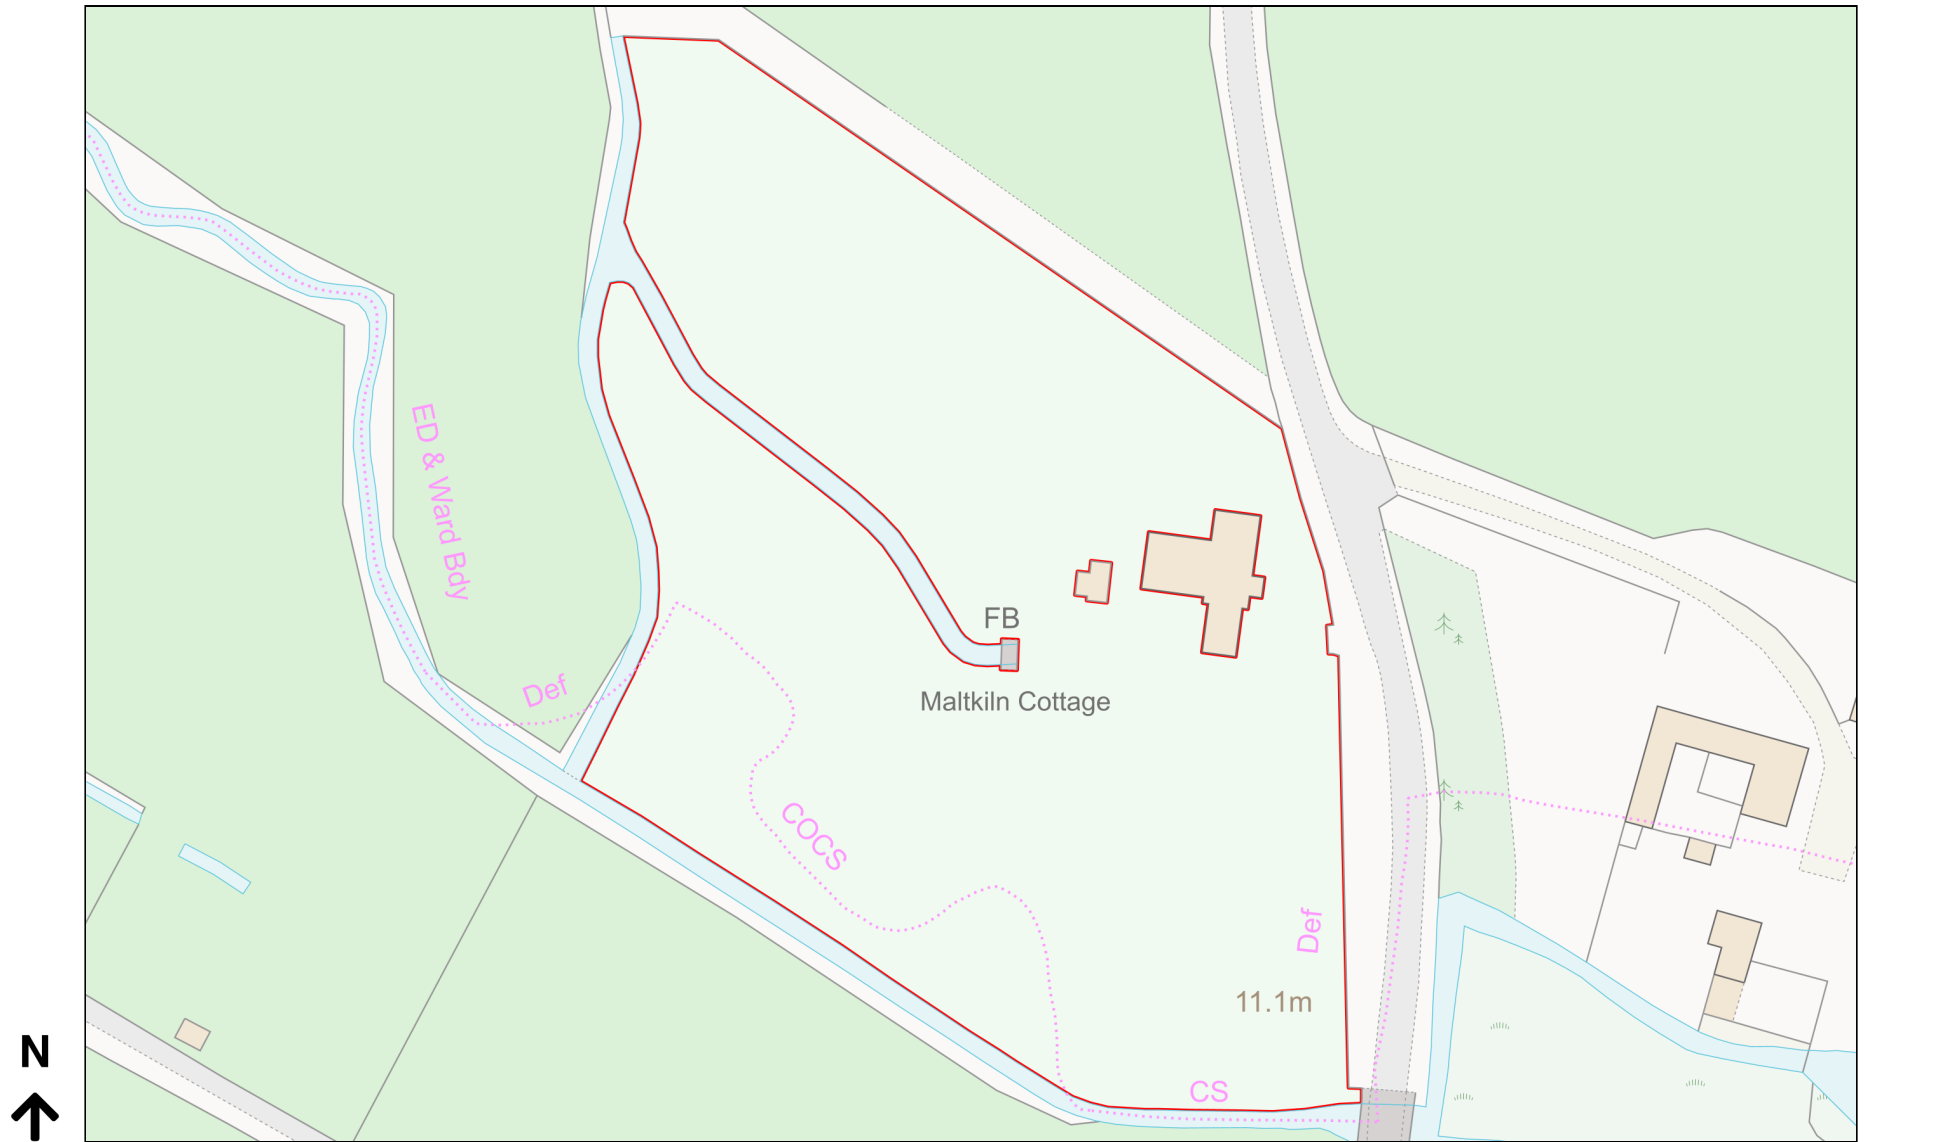

Planning Portal Reference: PP-12427240v1

