




EXIST. FRONT - WEST.

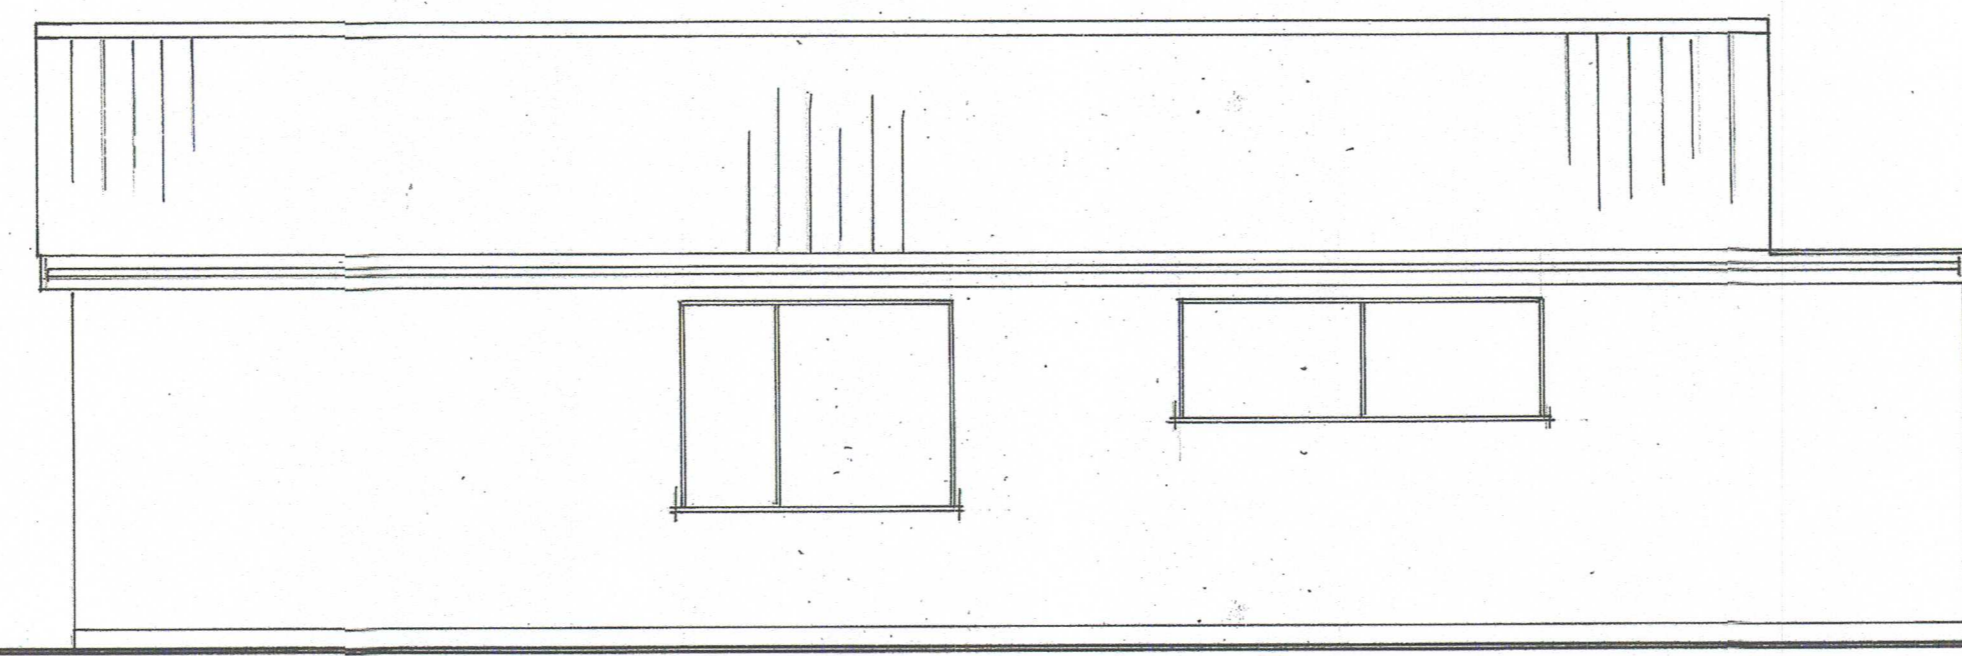


EXIST. SIDE - NORTH.

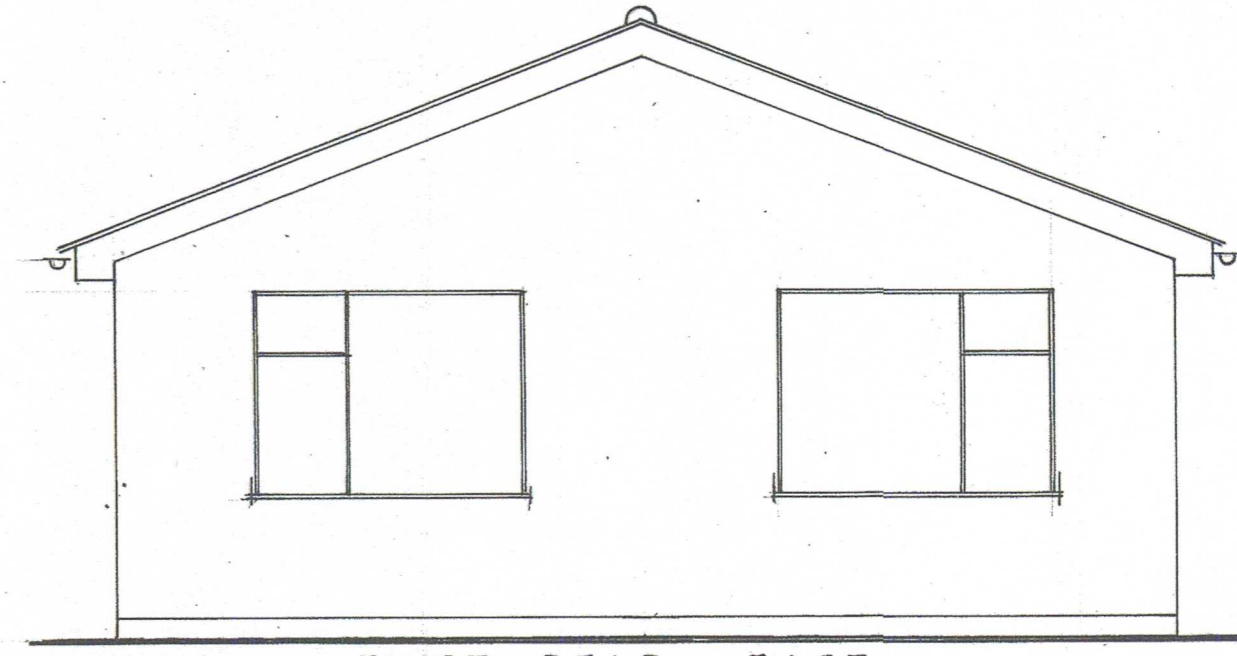


EXIST. REAR - EAST.

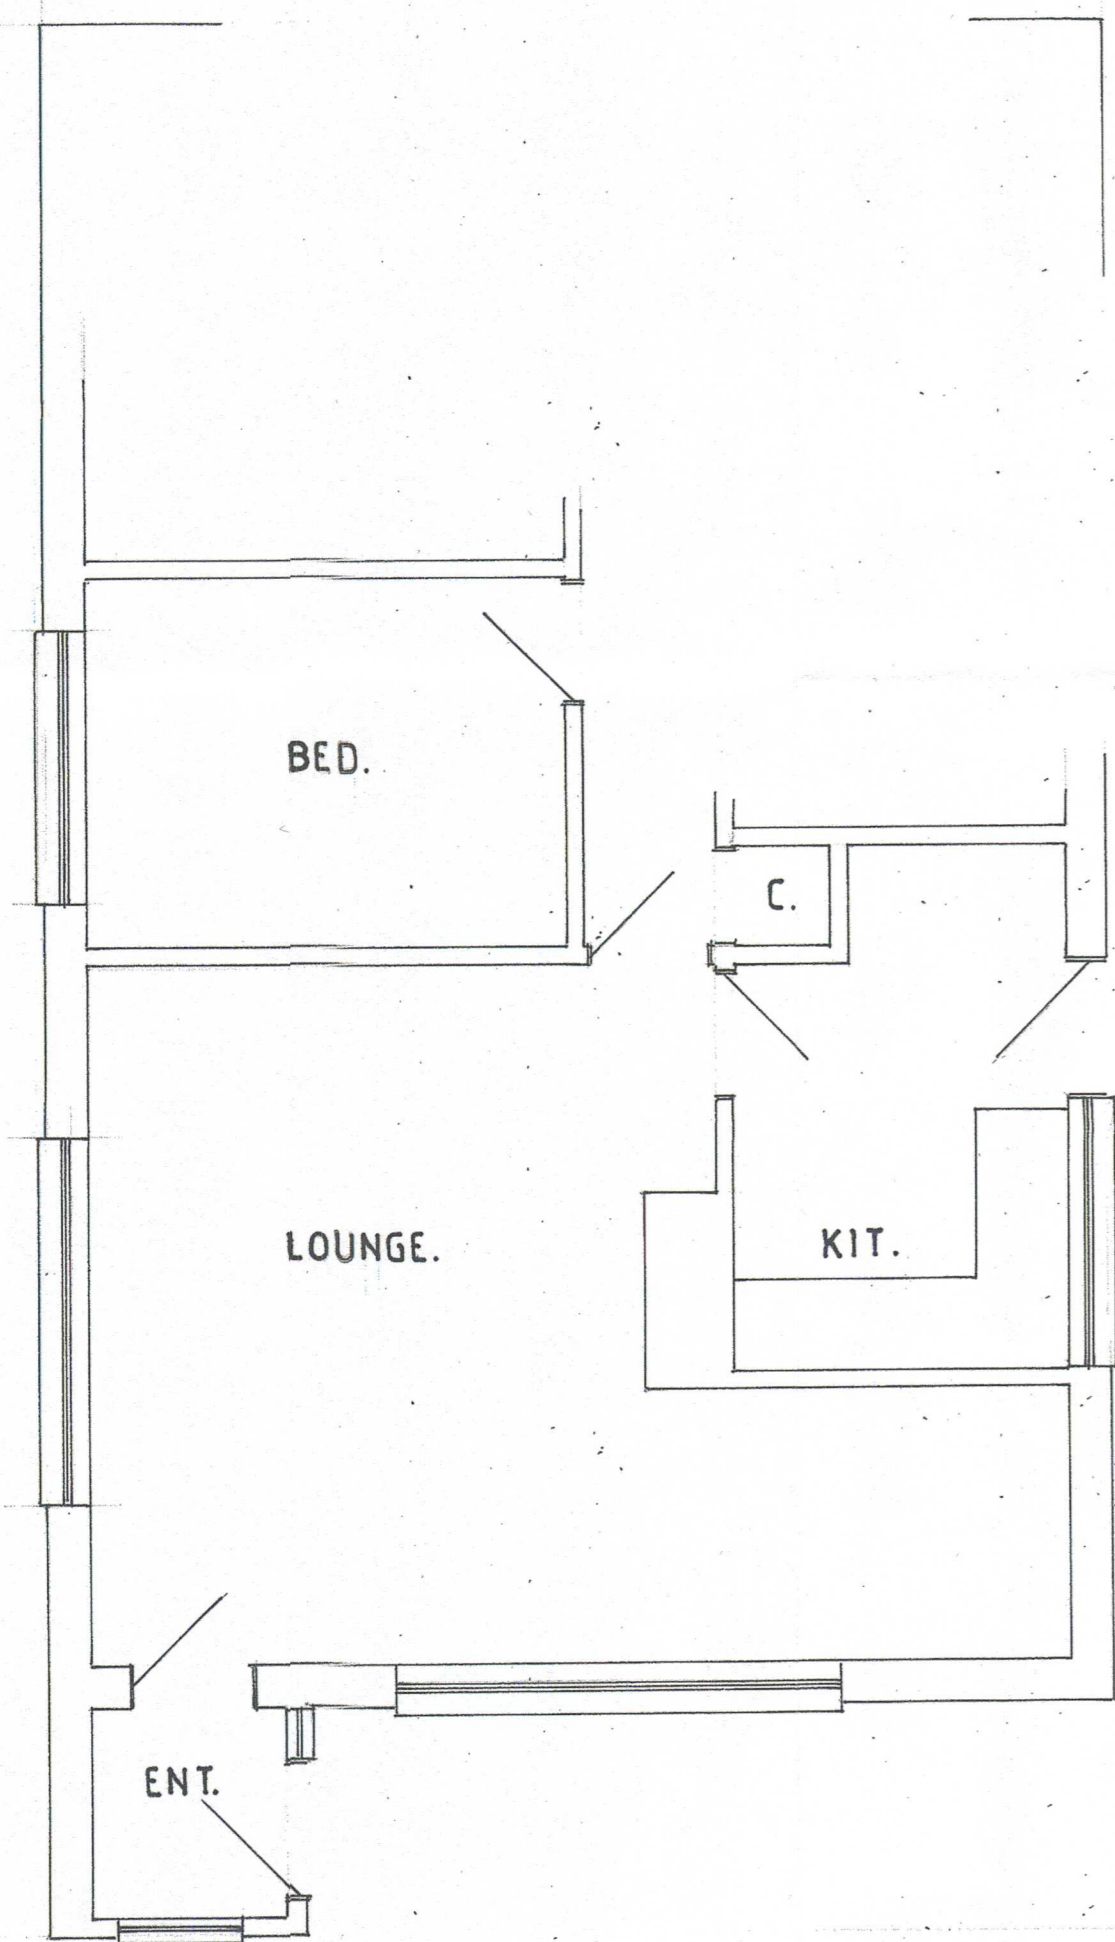

EXIST. LAYOUT.

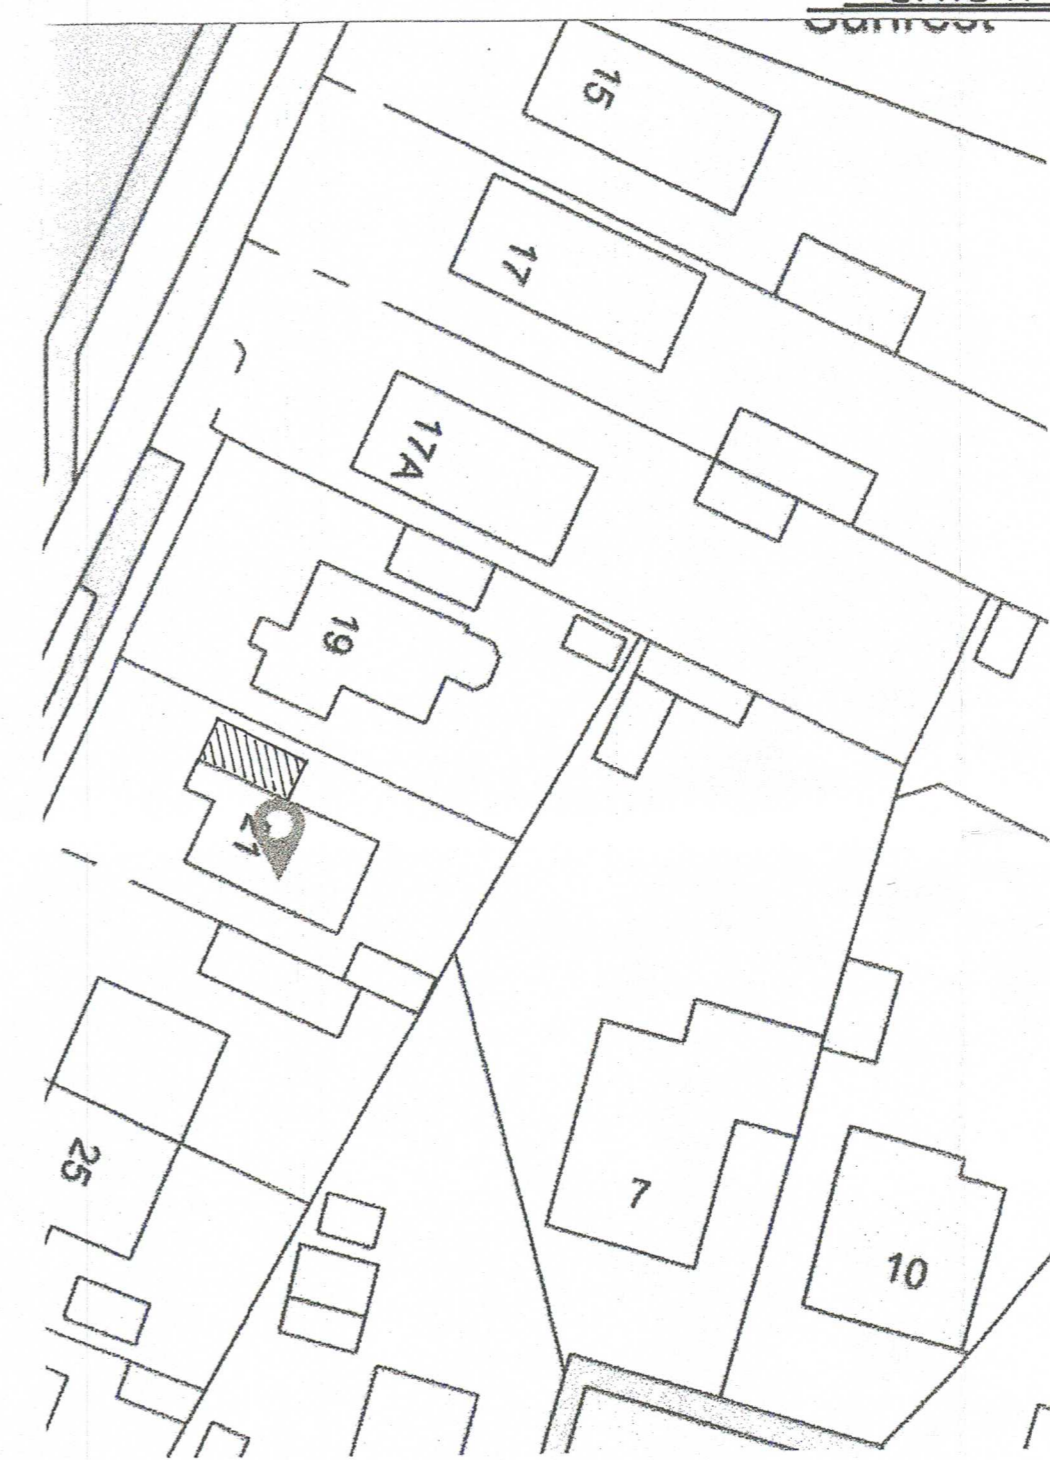

BLOCK 1:500.

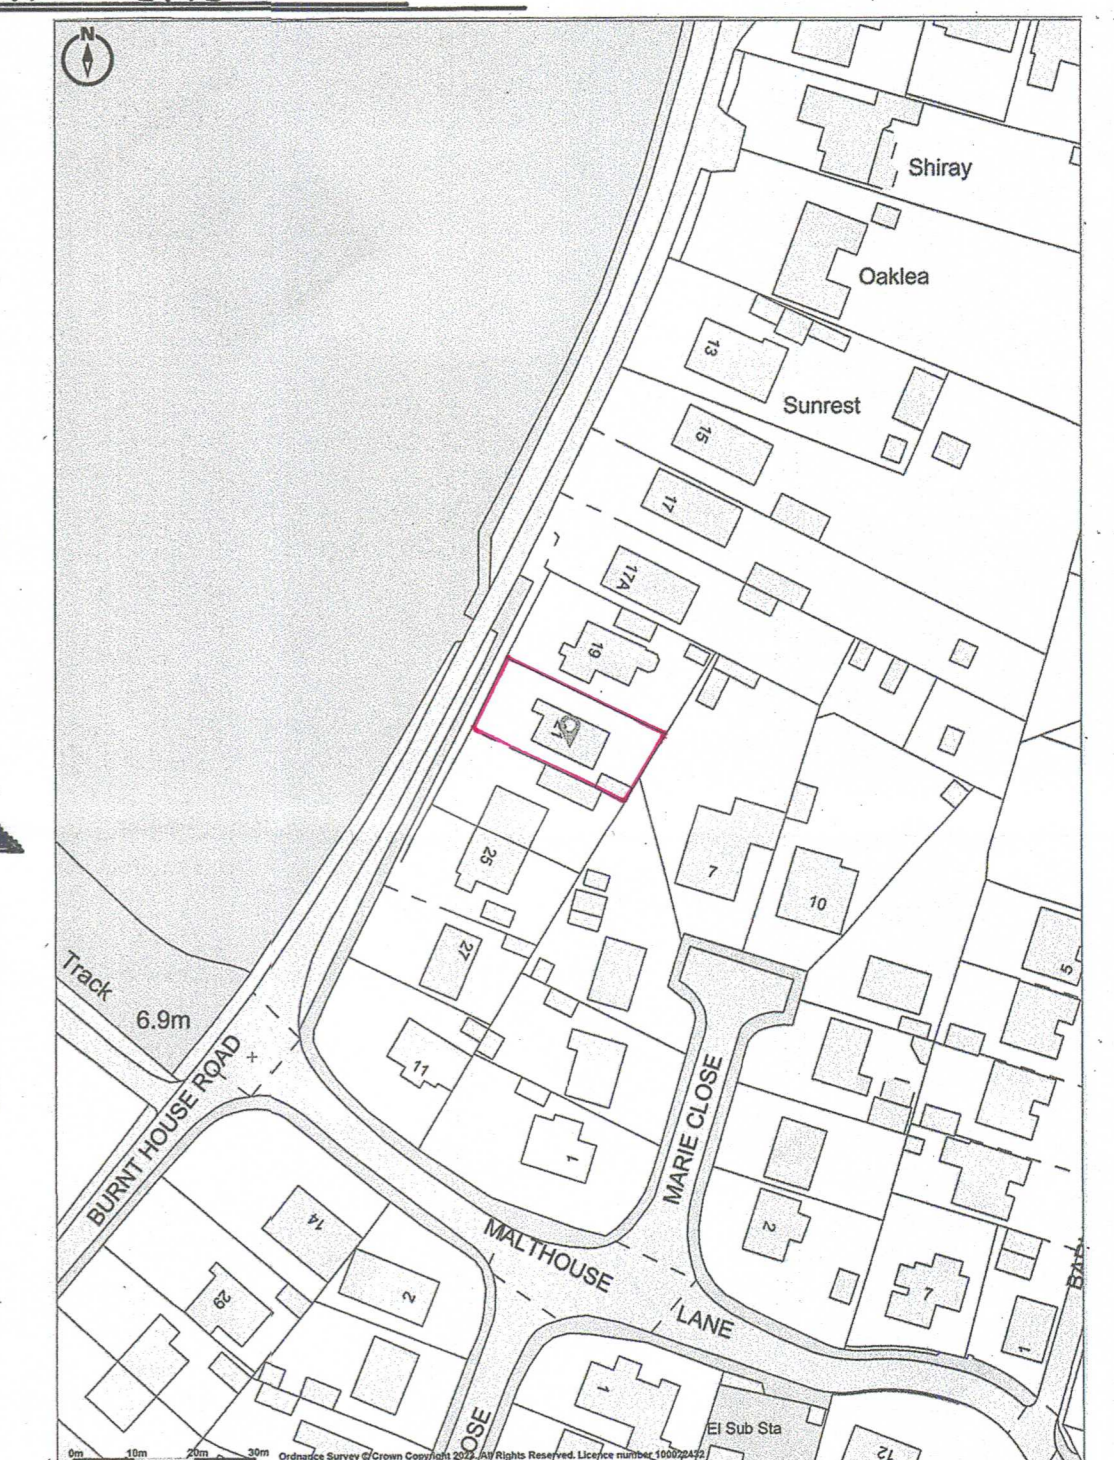

SITE 1:1250.

NIGEL S JACKSON B Sc (HONS)
 BUILDING SURVEYOR & DESIGN CONSULTANT
 15 THE SHIRES, DRAYTON
 NORWICH, NR8 6EX
 TEL: 01603 864002 / 07796 683 169

Project:
 EXISTING SURVEY,
 21 BURNT HOUSE Rd,
 CANTLEY,

Client:
 Mr & Mrs MARSH.

Scale: 1:50. **Date:** JULY. 23

THIS DRAWING IS THE COPYRIGHT OF NIGEL S JACKSON
 AND CAN ONLY BE REPRODUCED WITH HIS EXPRESS PERMISSION.
 PREFERENCE TO BE GIVEN TO DIMENSIONS.
 ANY ERRORS TO BE REPORTED TO N.S.J.

No: 503 a.

REVISION