



EXHIBIT 1
M. James
 1518123

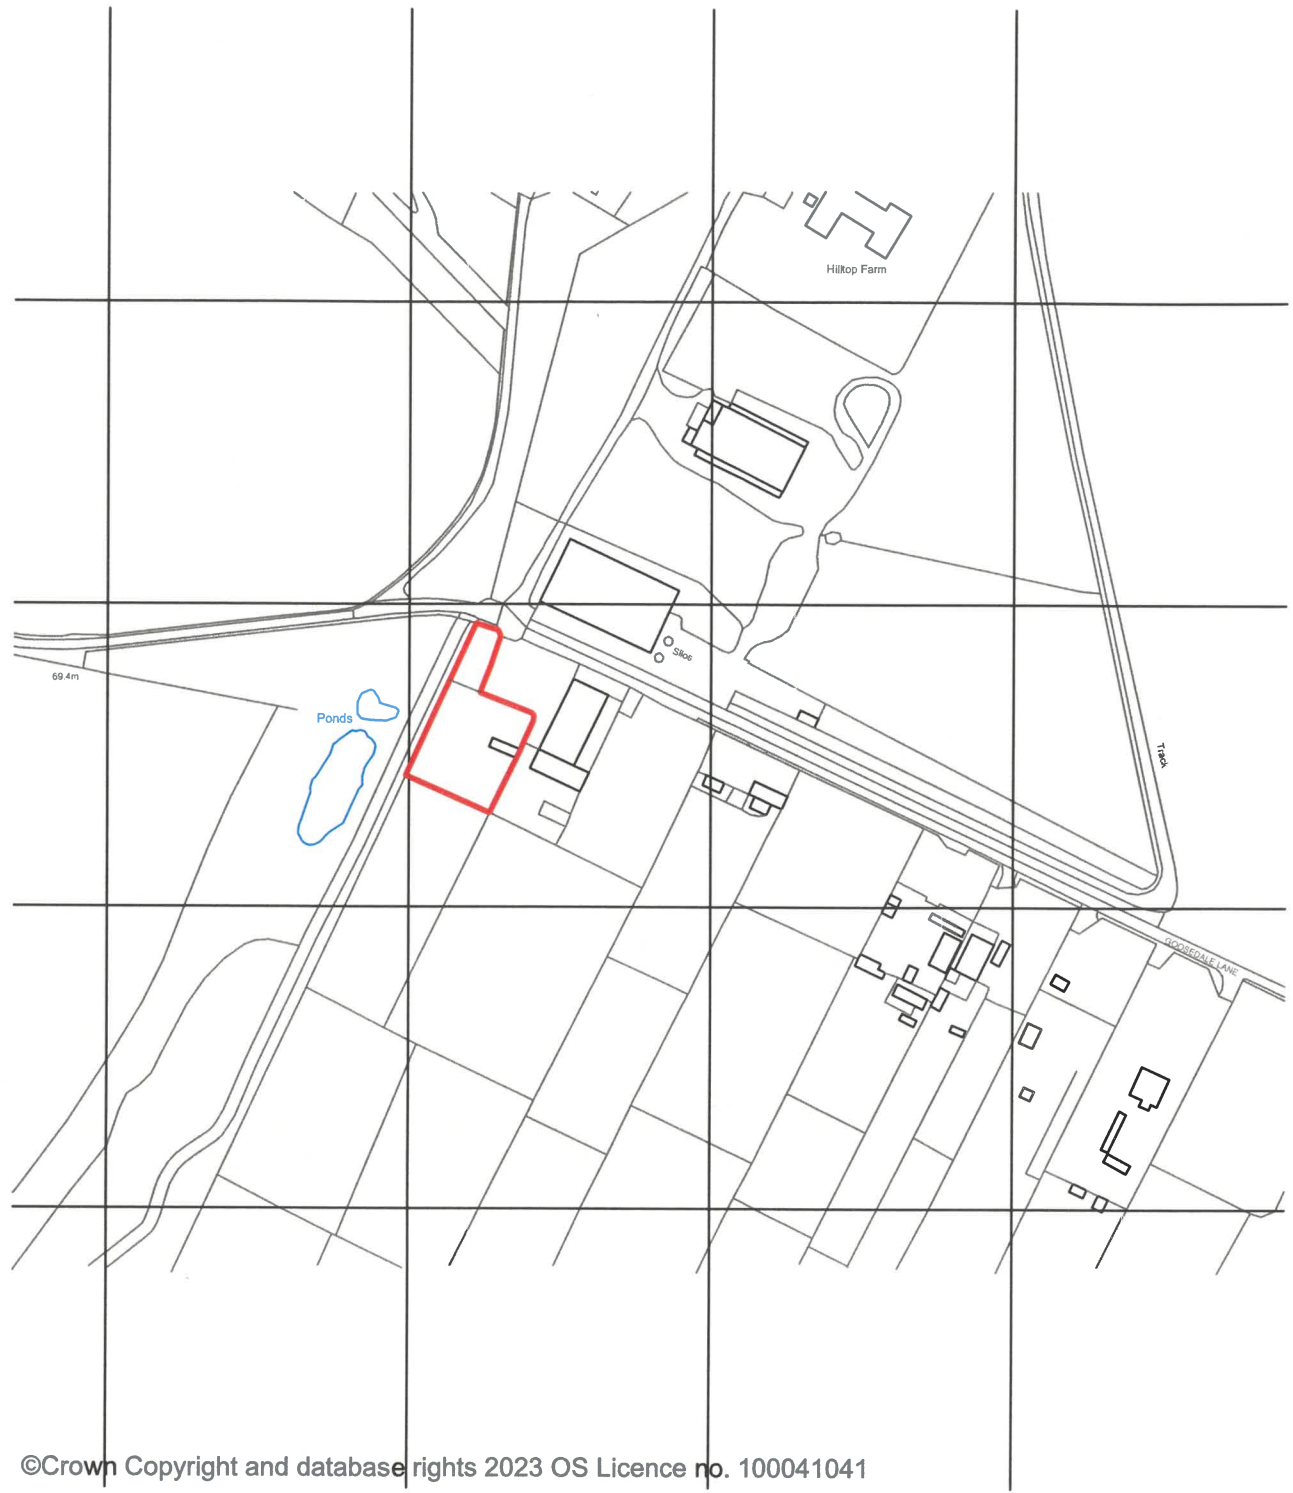

©Crown Copyright and database rights 2023 OS Licence no. 100041041

LOCATION PLAN

Scale 1:2500

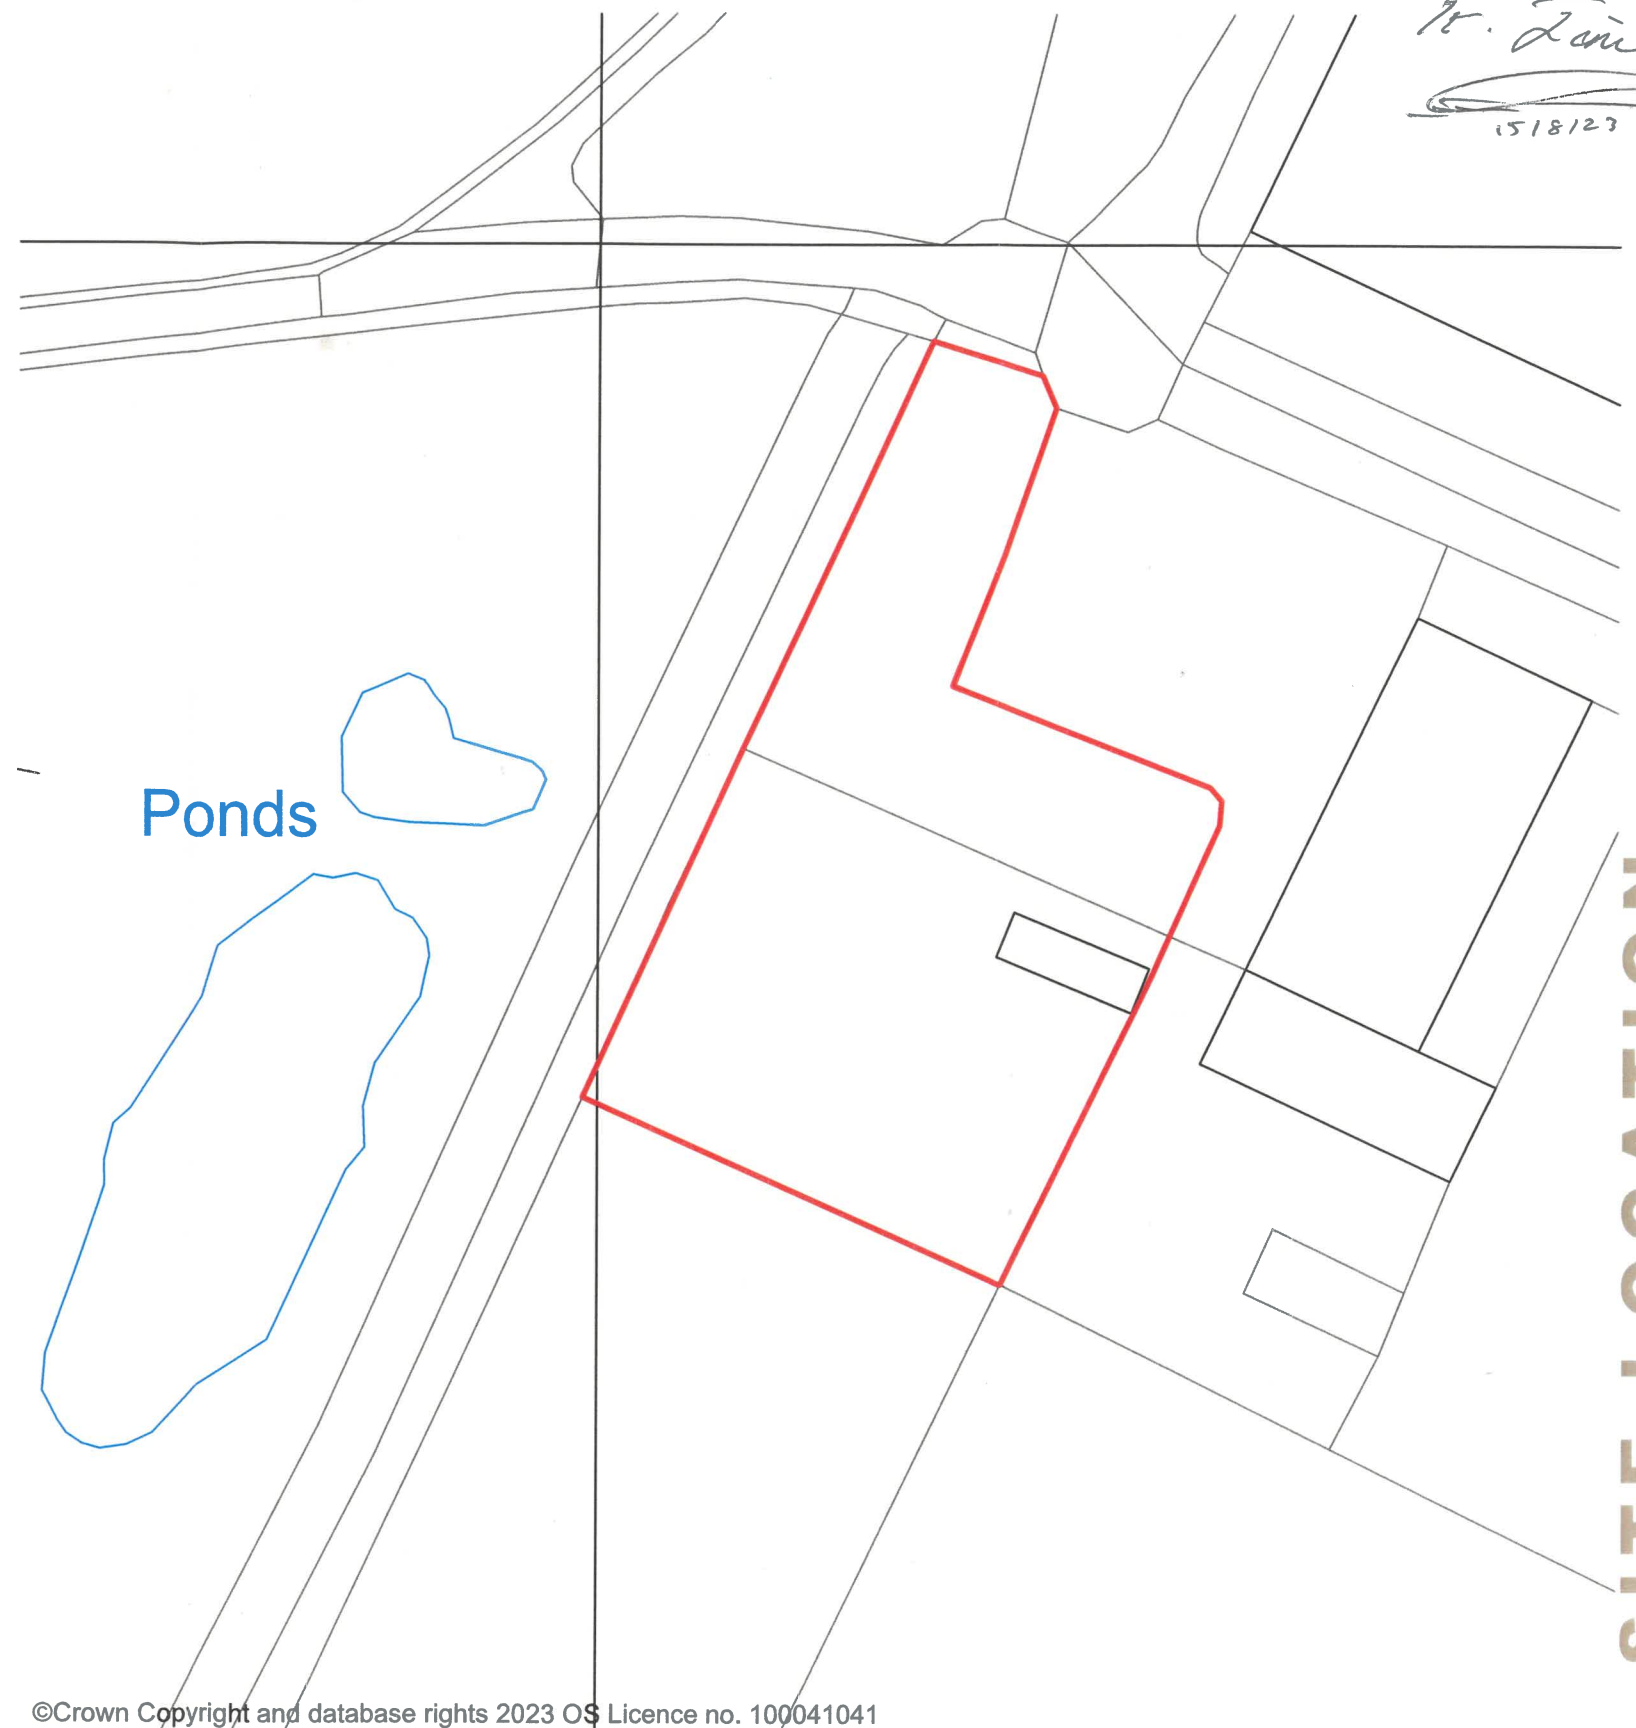

©Crown Copyright and database rights 2023 OS Licence no. 100041041

BLOCK PLAN


Scale 1:500

SITE LOCATION



- NOTES:
1. Use written dimensions only. All dimensions to be checked on site and any discrepancies reported to ACORUS immediately. If in doubt ask.
 2. Where relevant, significant hazards have been identified on the drawing. Hazards which should be obvious to a competent contractor or unforeseeable have not been identified.
 3. This drawing is confidential and remains the exclusive property of ACORUS.

© ACORUS Rural Property Services Ltd.

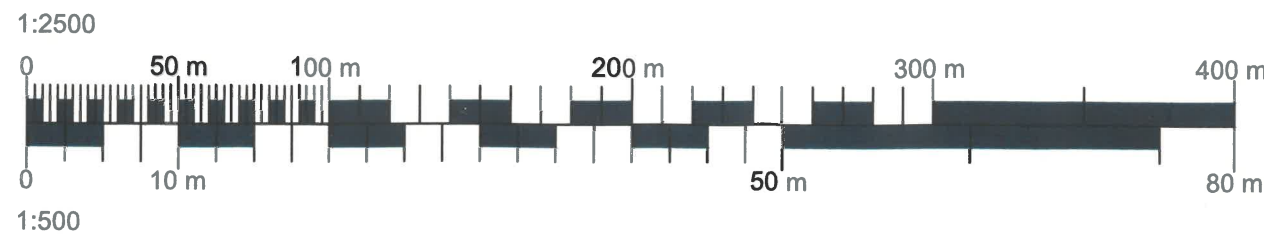

Rev	Date	Description	Dwn	Chk
Rev	Date	Amendment	Drawn	Checked

PROJECT
 JAMES
 TALLA FARM
 NG6 8UJ

TITLE
 SITE LOCATION & BLOCK PLAN
 GARDEN CLEUD

SCALE	DATE	DRAWN BY	CHECKED BY
AS SHOWN @A3	07/23	EB	LG

JOB NO.	DRAWING NO.	REVISION
JTF/BB23/089	100_01	



acorus

Planning. Design. Property.

acorus.co.uk