



© This drawing and design are copyright.
 Do not scale from this drawing. Use only figured dimensions. If in doubt, ask.
 All dimensions are to be checked on site.
 Any discrepancies should be reported immediately to the Architect.

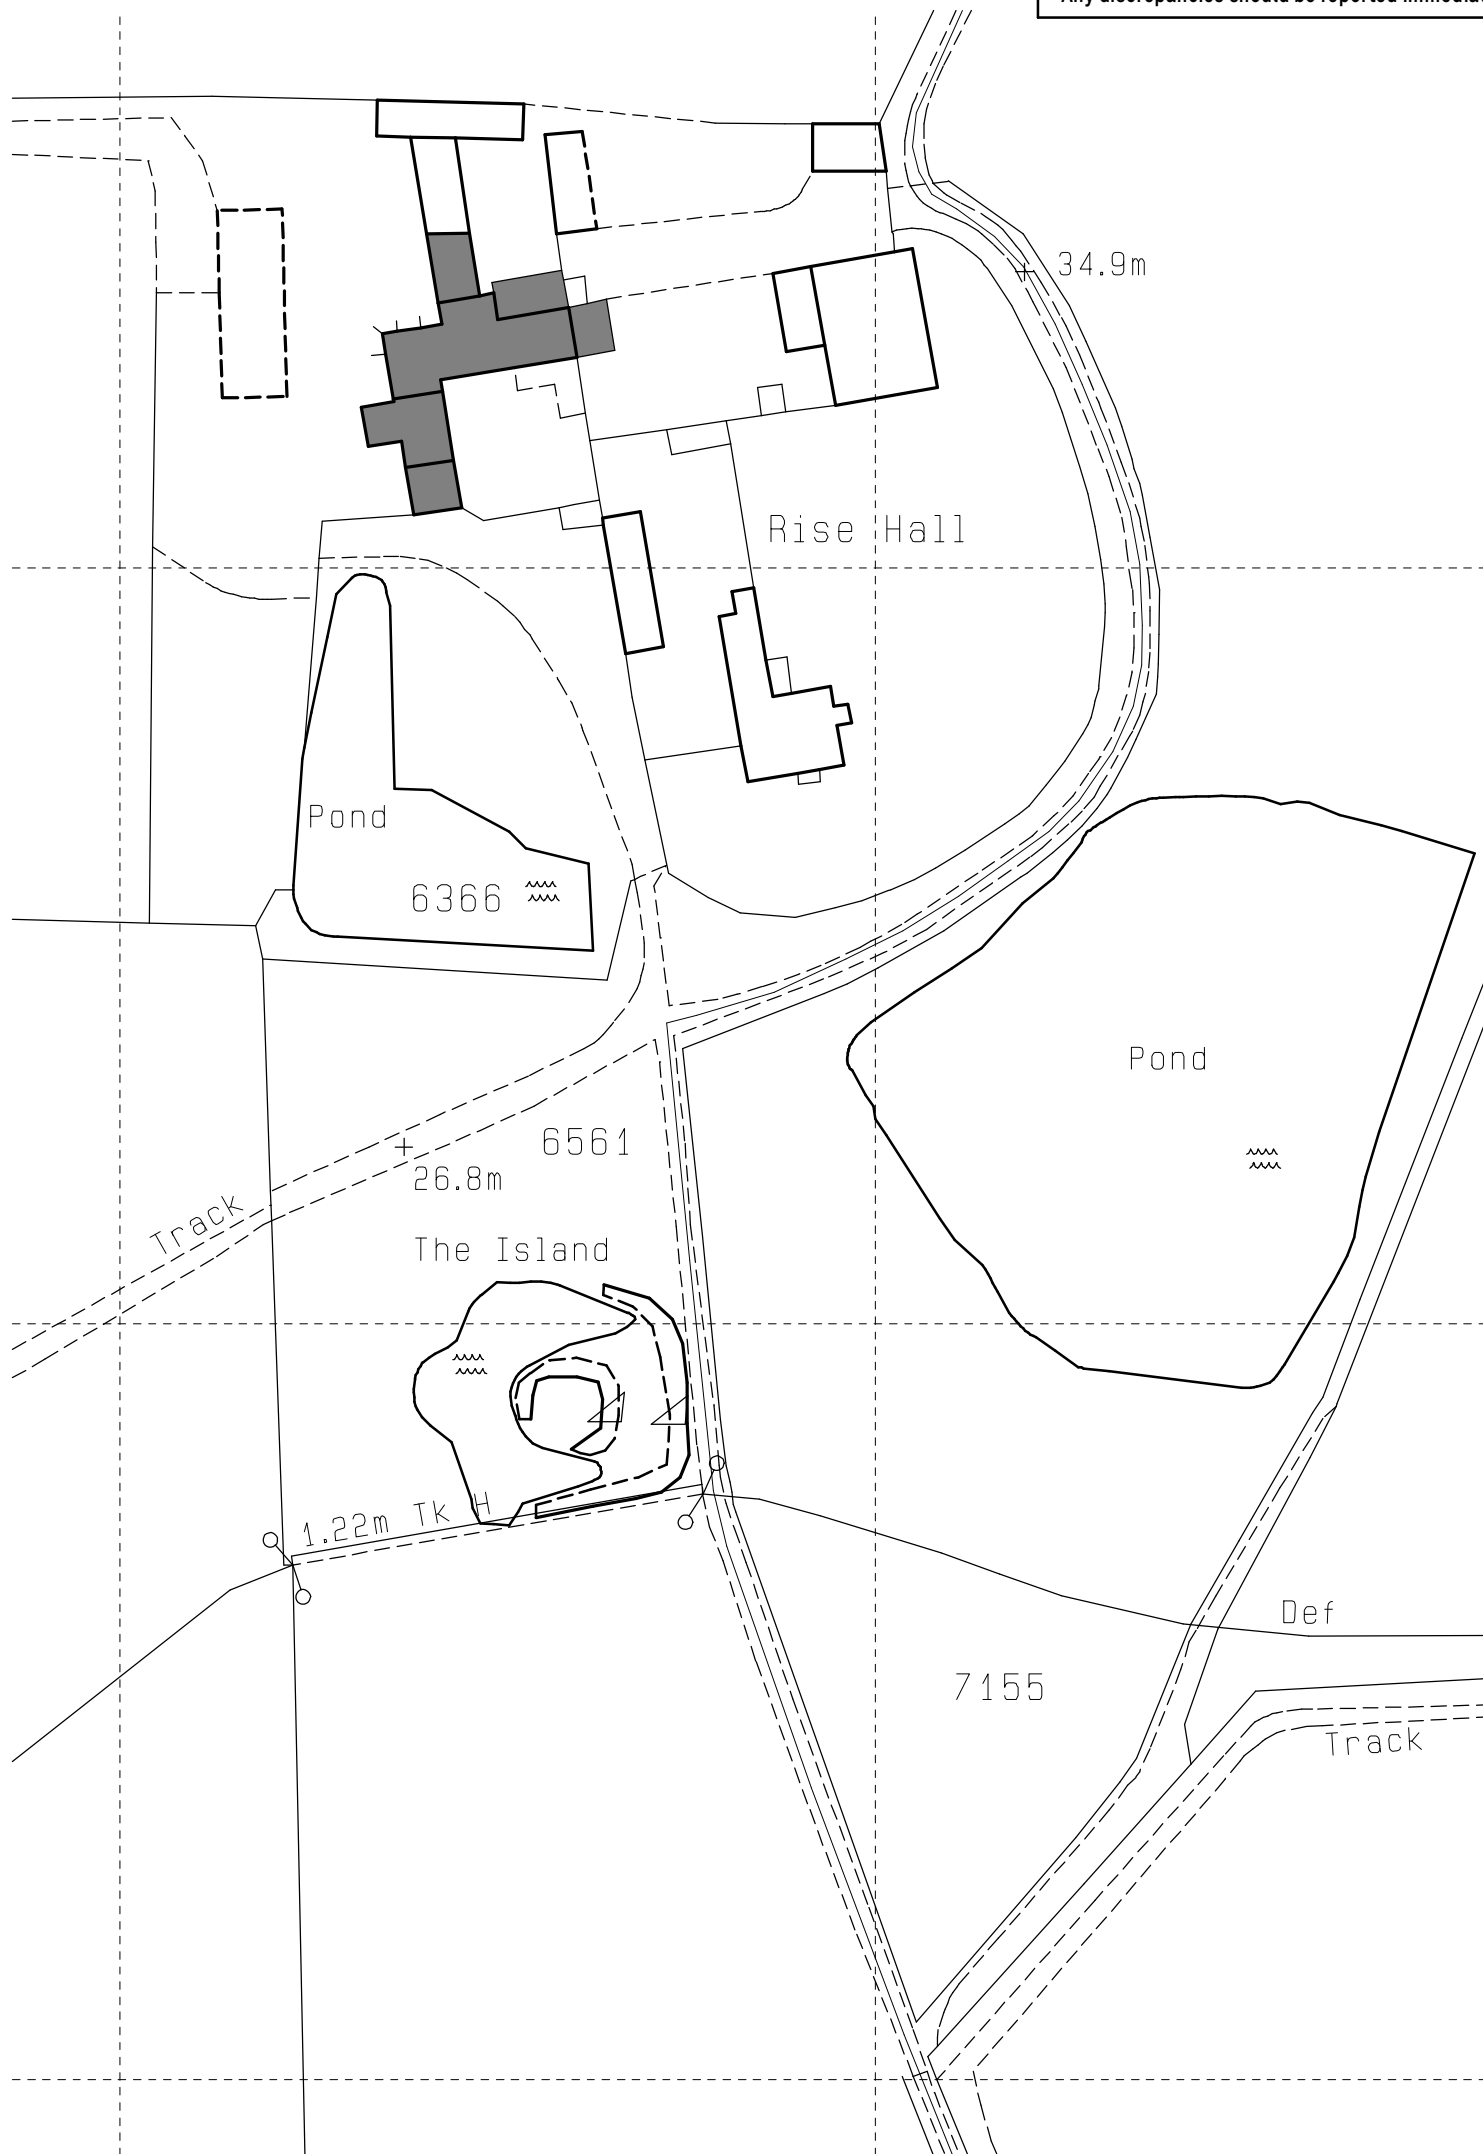


Crown Copyright. All rights reserved. Licence Number 100020449

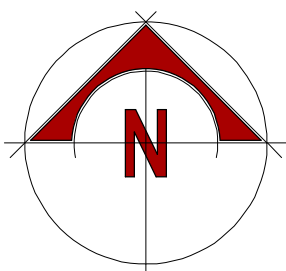

Proposed Development
Rise Hall Farm, Akenham, Suffolk. IP9 6TQ.
Scale 1:1000 (A3)

Scale Bar - Metres

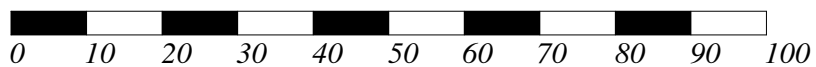

4411-01

DATE	REV.	DESCRIPTION	DRAWN
PatrickAllen&Associates Architects			
architects@patrickallen.org.uk		2 Grange Business Centre	
www.patrickallen.org.uk		Tommy Flowers Drive	
+44 (0)1473 620660		Grange Farm	
		Kesgrave, Ipswich	
		Suffolk, IP5 2BY	
© 2022 Patrick Allen & Associates Limited Registered No: 4694261			