


LEFT-HAND SIDE ELEVATION



RIGHT-HAND SIDE ELEVATION

Notes:
 These drawings are the property of Anglian Home Improvements and must not be used, distributed, loaned or copied without the express permission of Anglian Home Improvements.
 All dimensions are in millimetres (mm) unless noted otherwise.
 Do not use for base laying purposes

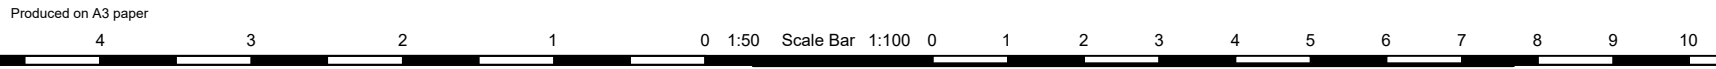

Rev.	Date	Description	Initials



Drawing title: **Proposed Side Elevations**

Contract No. : **900/12729** | **Page 4 of 4**

Proposed: **PVCu Replica Roof Extension**
 At: **ORCHARD LODGE
 SORRELL GREEN, WYVERSTONE
 STOWMARKET, SUFFOLK
 IP14 4TS**

Drawers initials: **WS** | Scale : **1:100** | Date: **31/08/23**