


LOCATION PLAN, SCALE 1:1250



LOCATION AND BLOCK PLANS
 ALTERATION WORKS TO 26 BUSHMEAD
 WHITCHURCH, BUCKINGHAMSHIRE HP22 4LG
 1776_BAL_01
 CLIENT: KEITH & JULIE FLANAGAN


SCALE: 1:1250 & 1:200 @ A3
 DRAWN BY: APH
 REVISION: -

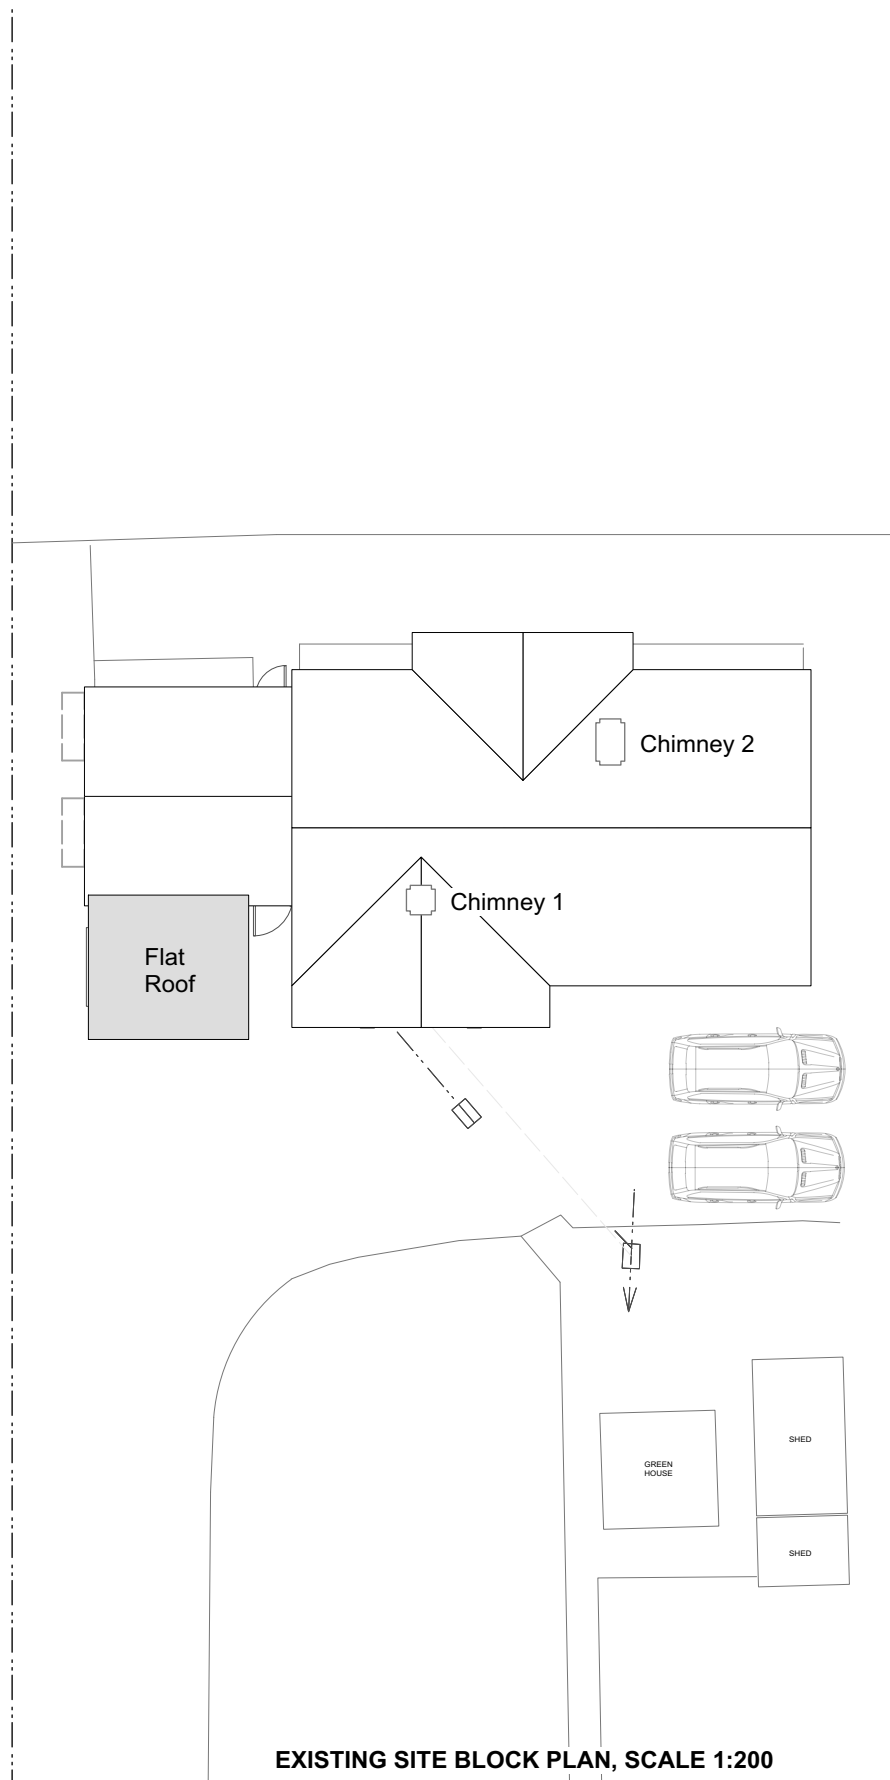

EXISTING SITE BLOCK PLAN, SCALE 1:200



PLANNING

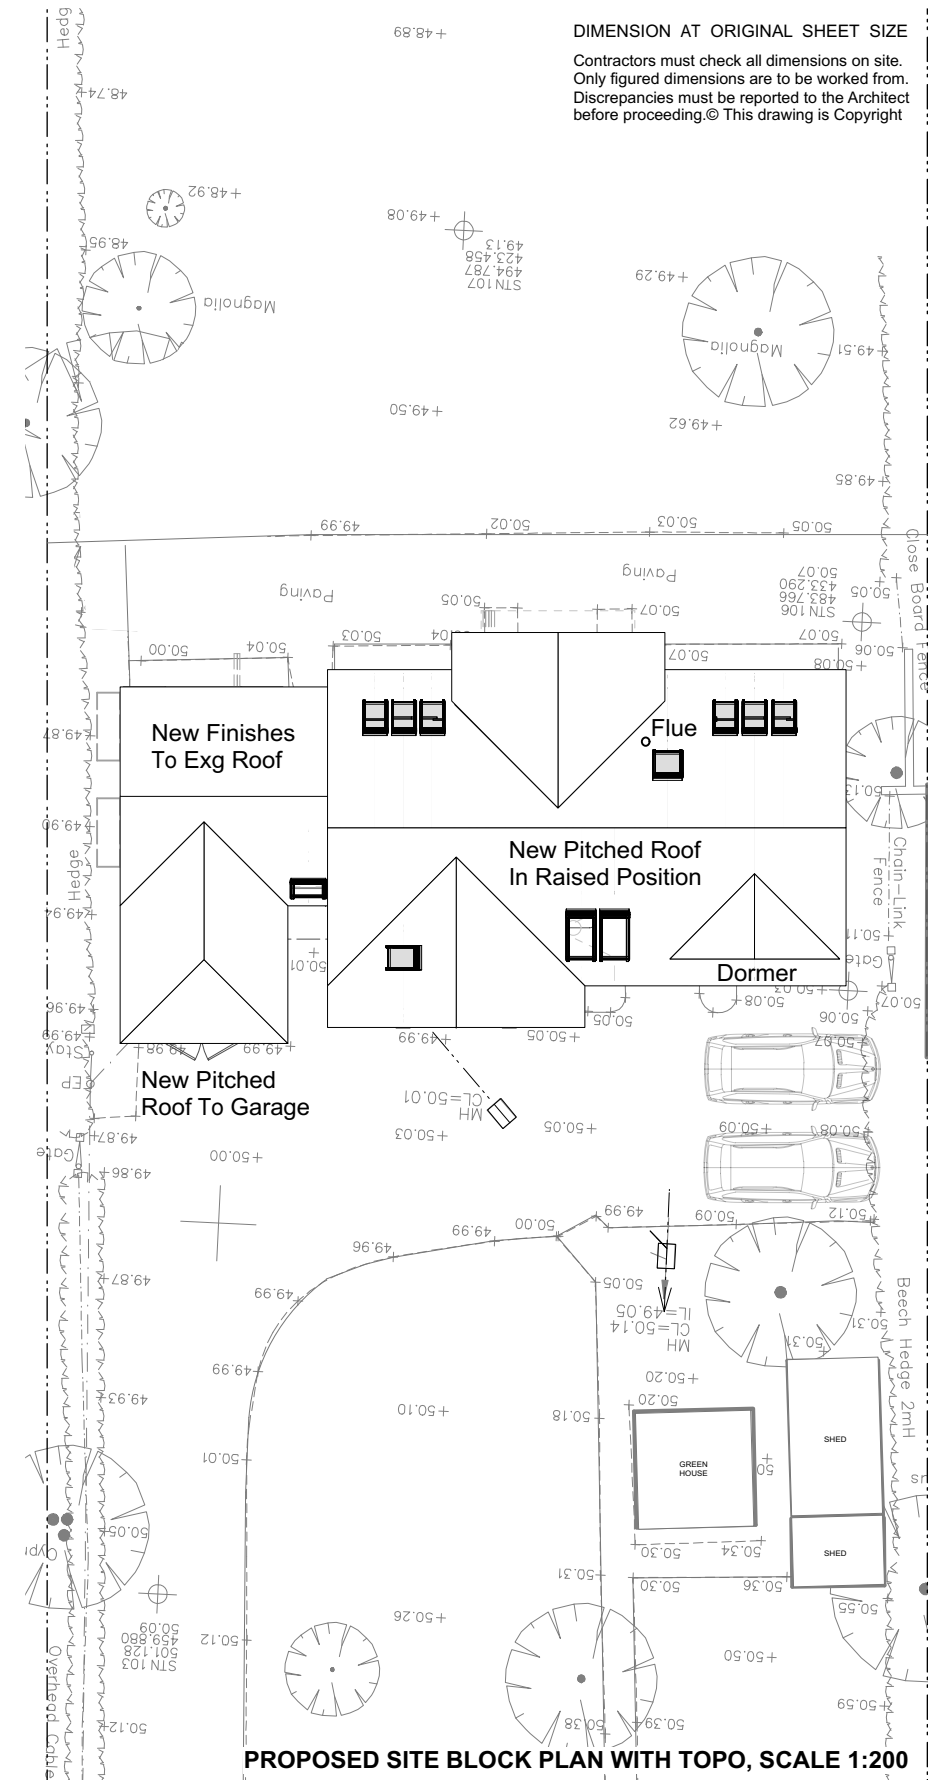

PROPOSED SITE BLOCK PLAN WITH TOPO, SCALE 1:200

DIMENSION AT ORIGINAL SHEET SIZE
 Contractors must check all dimensions on site.
 Only figured dimensions are to be worked from.
 Discrepancies must be reported to the Architect
 before proceeding. © This drawing is Copyright

REVISION	DR'N	CH'KD	DATE
First Issue	APH	APH	04/09/23

Brially Architects Ltd
 Alan Hatch RIBA

4 BRIALLY
 HORSLEYS GREEN
 HIGH WYCOMBE
 BUCKS HP14 3UT
 hatchalan74@gmail.com M: 07782303386