




DIMENSION AT ORIGINAL SHEET SIZE
 Contractors must check all dimensions on site.
 Only figured dimensions are to be worked from.
 Discrepancies must be reported to the Architect
 before proceeding. © This drawing is Copyright

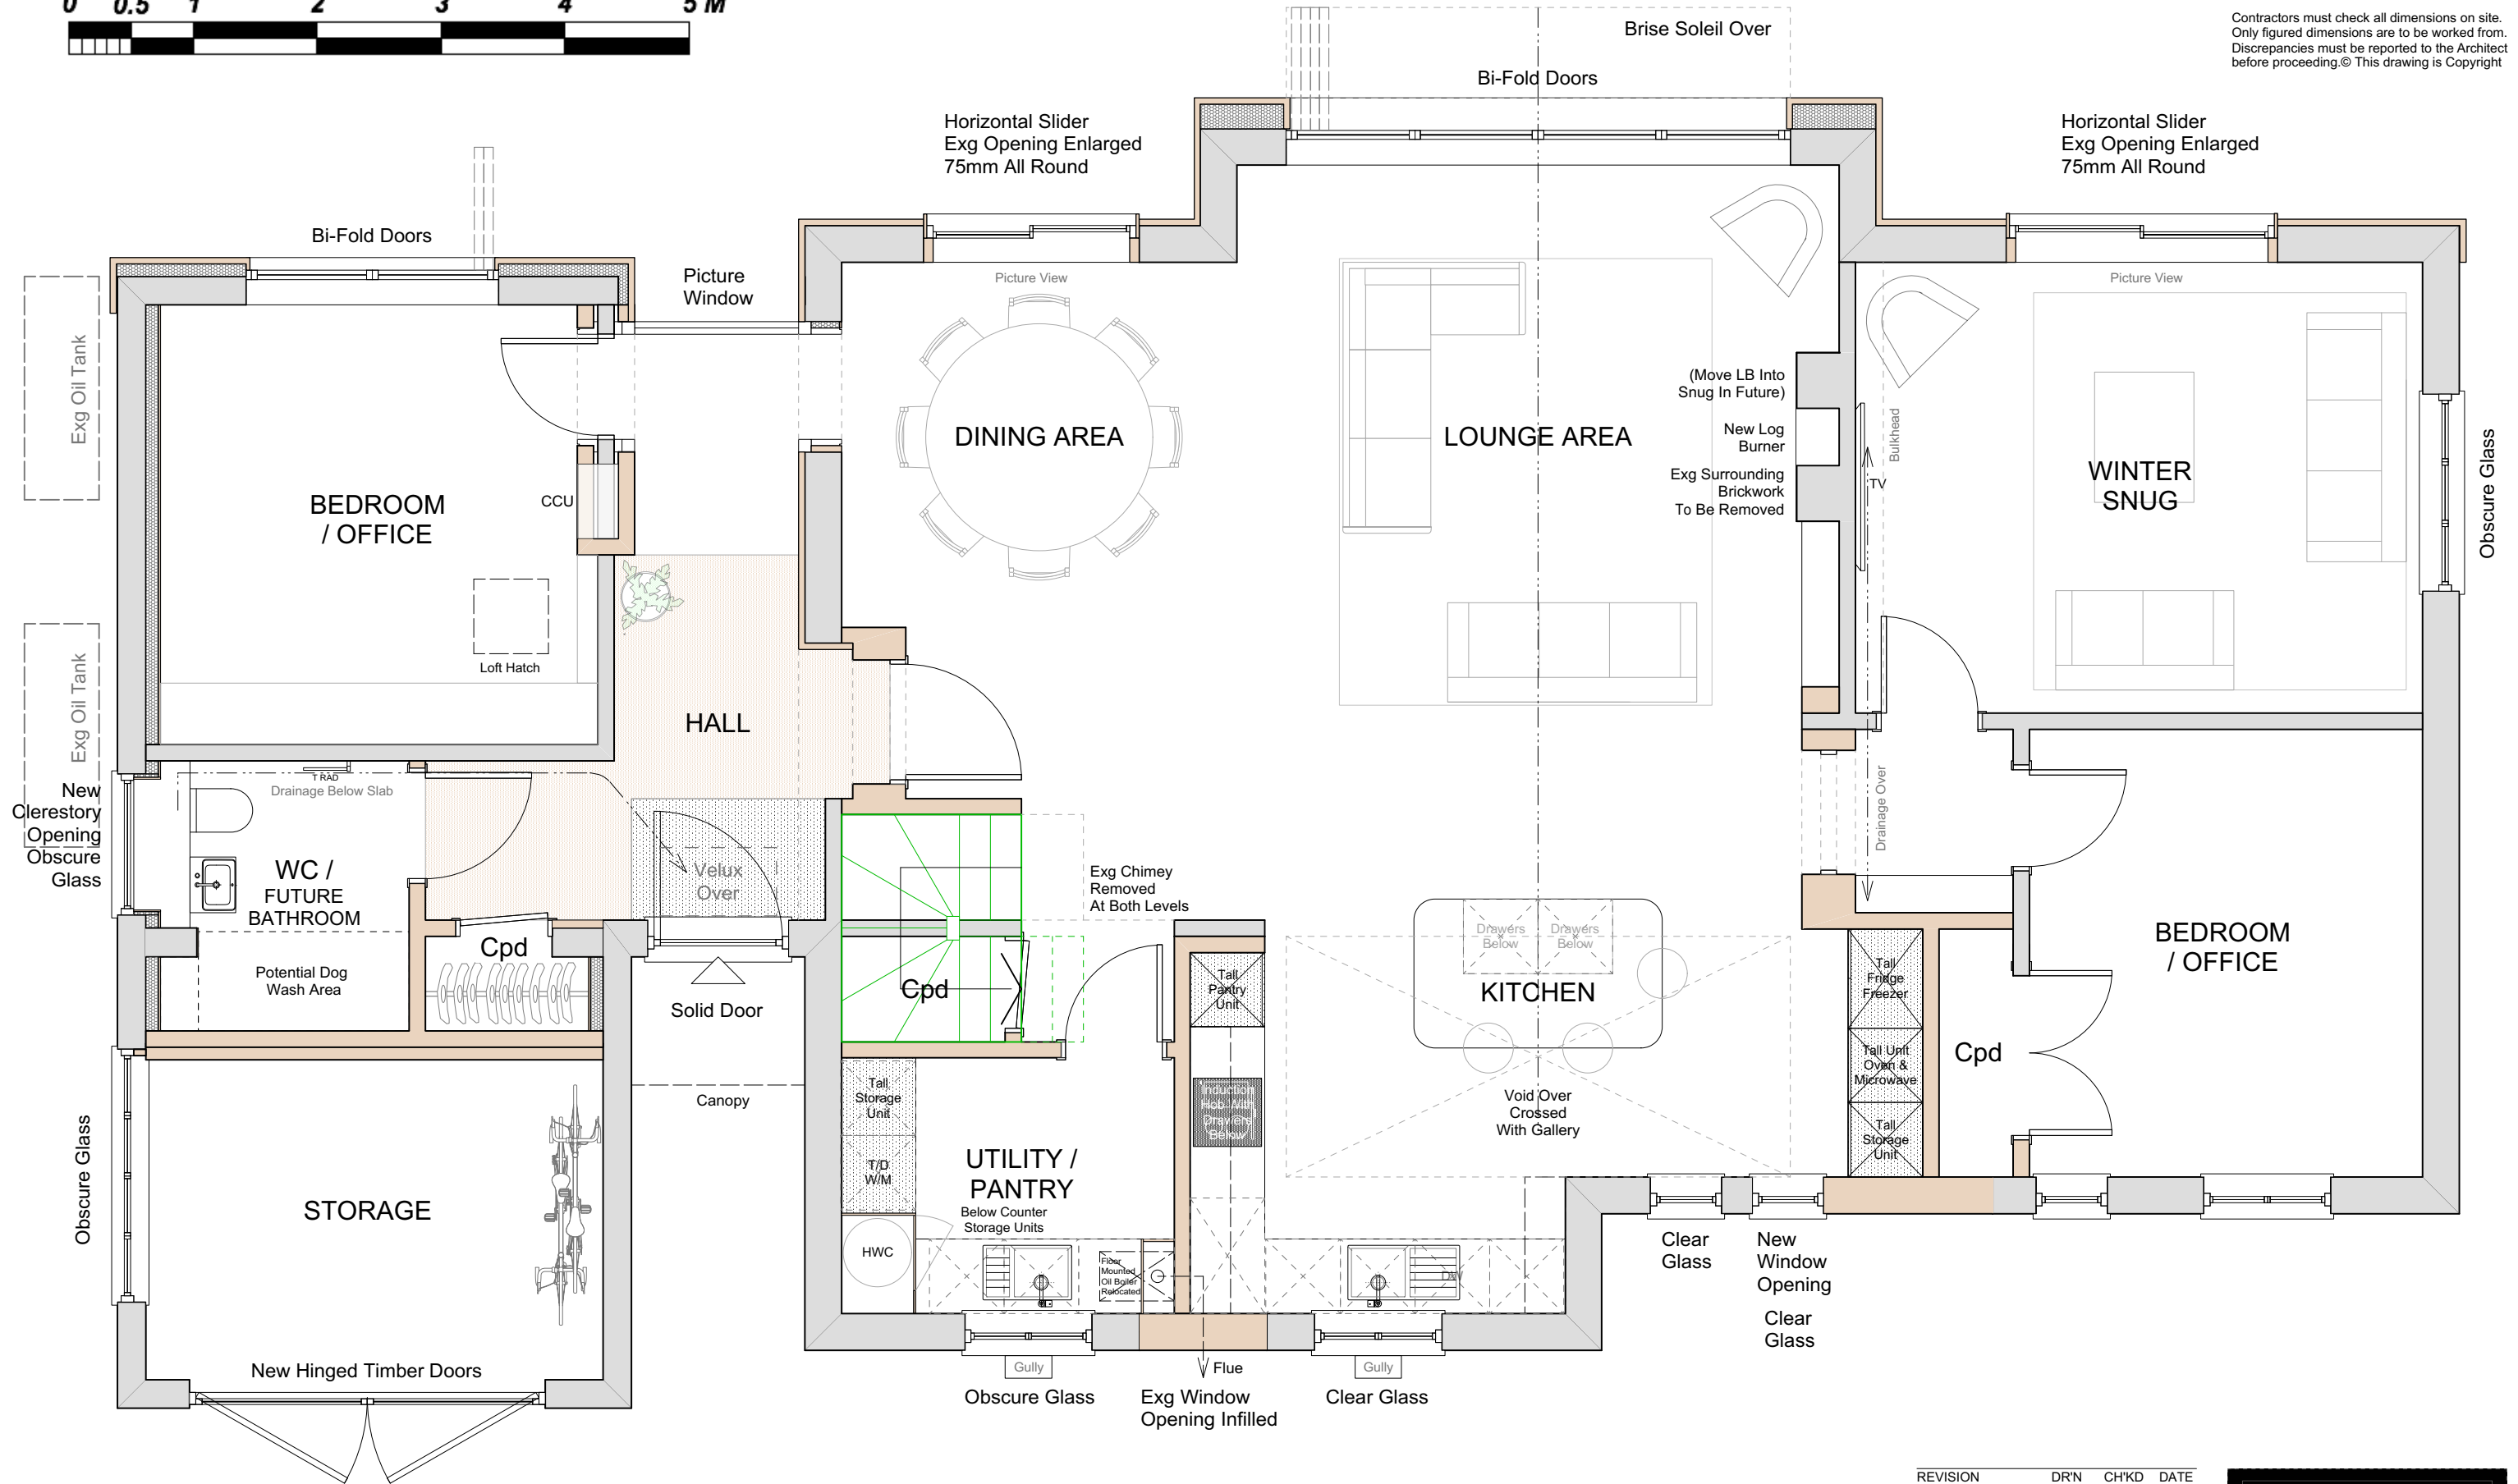

PROPOSED GROUND FLOOR

PROPOSED PLANS 1
 ALTERATION WORKS TO 26 BUSHMEAD
 WHITCHURCH, BUCKINGHAMSHIRE HP22 4LG
 1776_BAL_04_01
 CLIENT: KEITH & JULIE FLANAGAN

SCALE: 1:50 @ A3
 DRAWN BY: APH
 REVISION: -



PLANNING

REVISION	DR'N	CH'KD	DATE
First Issue	APH	APH	04/09/23

Brially Architects Ltd
 Alan Hatch RIBA

4 BRIALLY
 HORSLEYS GREEN
 HIGH WYCOMBE
 BUCKS HP14 3UT
 halchalan74@gmail.com M: 07782303386