
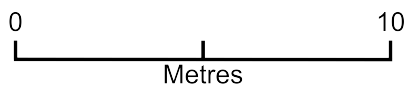


# Daisy Cottage

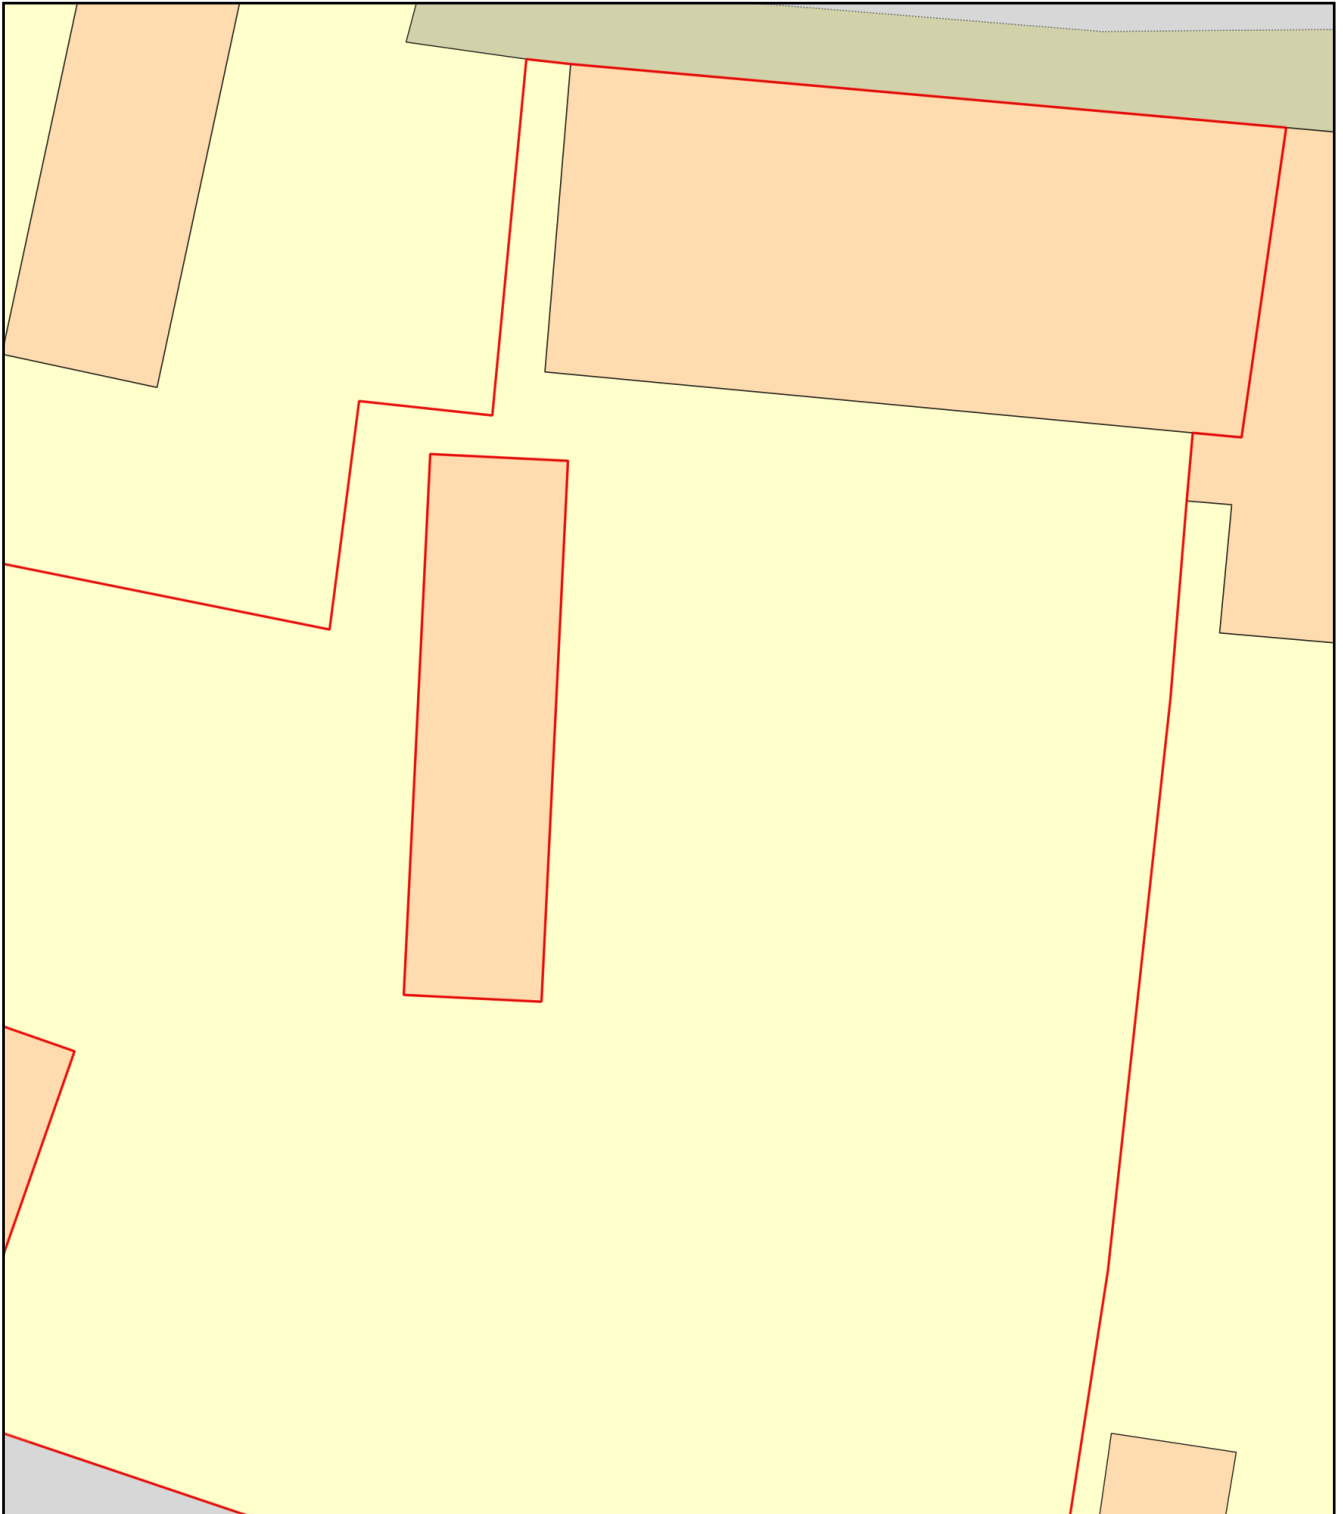

Plan Produced for: Mr & Mrs Field

Date Produced: 26 Jun 2023

Plan Reference Number: TQRQM23177122223232

Scale: 1:200 @ A4