


- Notes -

All dimensions to be verified on site. Figured dimensions to take preference to those scaled; all dimensions are approximate. New construction shown in thick outline only, and existing walls shown shaded. All discrepancies to be clarified with project Architect.

This drawing is the property and copyright of GMS Architecture and is issued on the condition it is not reproduced, retained or disclosed to any unauthorised person(s), either wholly or in part without the written consent of GMS Architecture.

Rev	Revisions	Date	Drawn	Checked
A	Added door / window tags	22.08.23	D.C	C.M-S

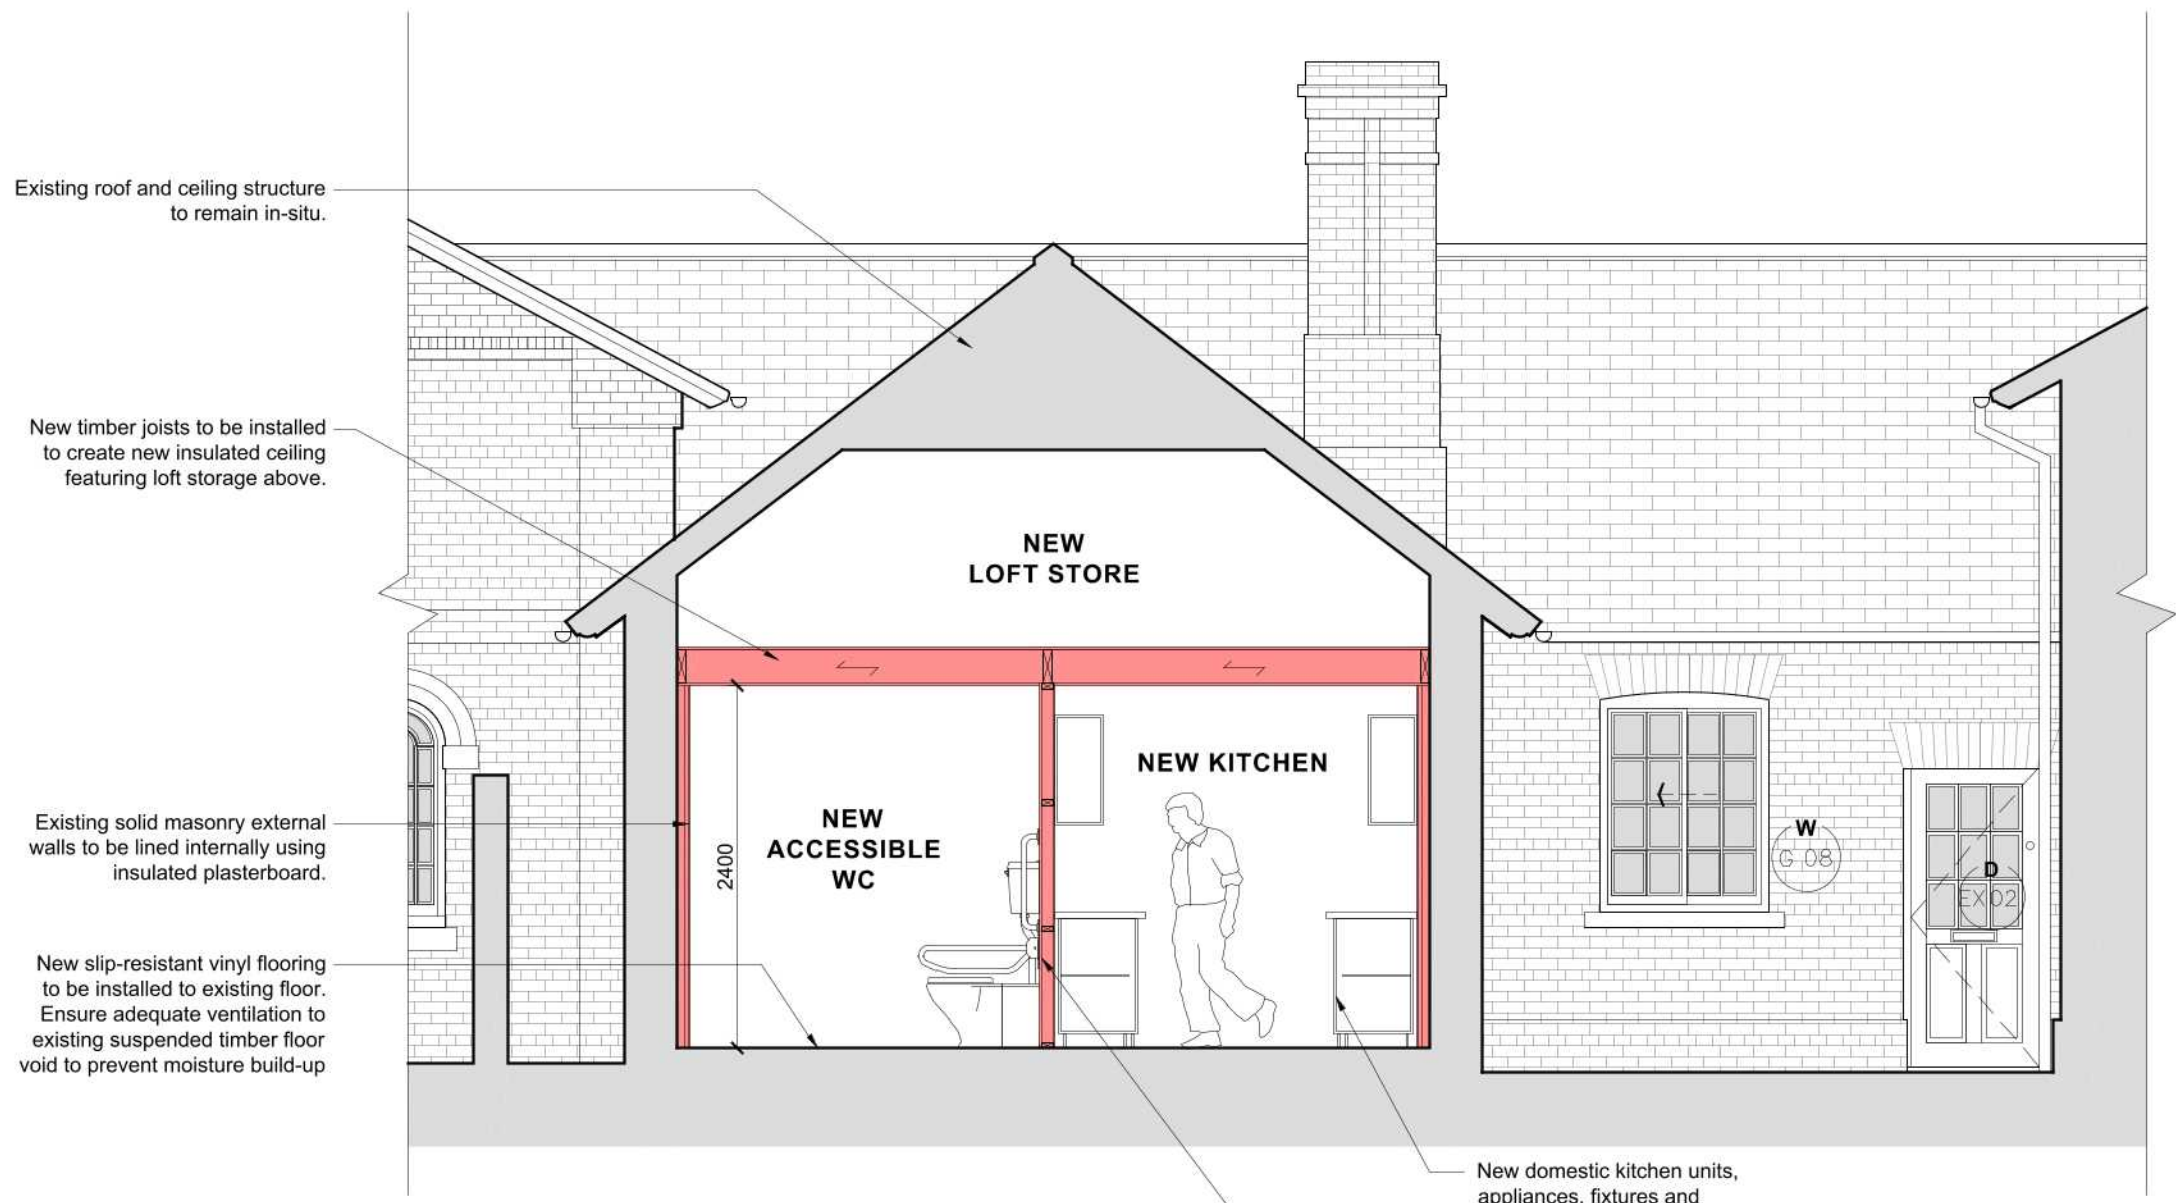

Existing roof and ceiling structure to remain in-situ.

New timber joists to be installed to create new insulated ceiling featuring loft storage above.

Existing solid masonry external walls to be lined internally using insulated plasterboard.

New slip-resistant vinyl flooring to be installed to existing floor. Ensure adequate ventilation to existing suspended timber floor void to prevent moisture build-up

New domestic kitchen units, appliances, fixtures and fittings to be installed.

New timber stud partition walls to be installed.

**PROPOSED SECTION B-B**  
1:50 @ A3

LISTED GRADE II BUILDING

Drawing status:		
<b>PLANNING</b>		
Client:		
Stixwold Village Hall		
Drawing title:		
PROPOSED SECTION B-B		
Project:		
REFURB & ALTERATIONS: Stixwold Village Hall is located at Main Road, Stixwold, Woodhall Spa, LN10 5H		
Drawn by:	Checked by:	Date:
D.C	C.M-S	18.07.2023
Project number:	Scale:	Original paper size:
3104	1:50	A3
Drawing number:	3104 / 15 Rev. A	

**GMS** GLEW MACKINTOSH-SMITH  
architecture  
www.gmsarch.co.uk

66 Mona Road  
West Bridgford  
Nottingham  
NG2 5BT

(01507) 338565  
0115 9193060  
info@gmsarch.co.uk

