


Outbuildings Conversion
Full Planning Application & Listed Building Consent

BFH-FP-006:

Typical Cross Section

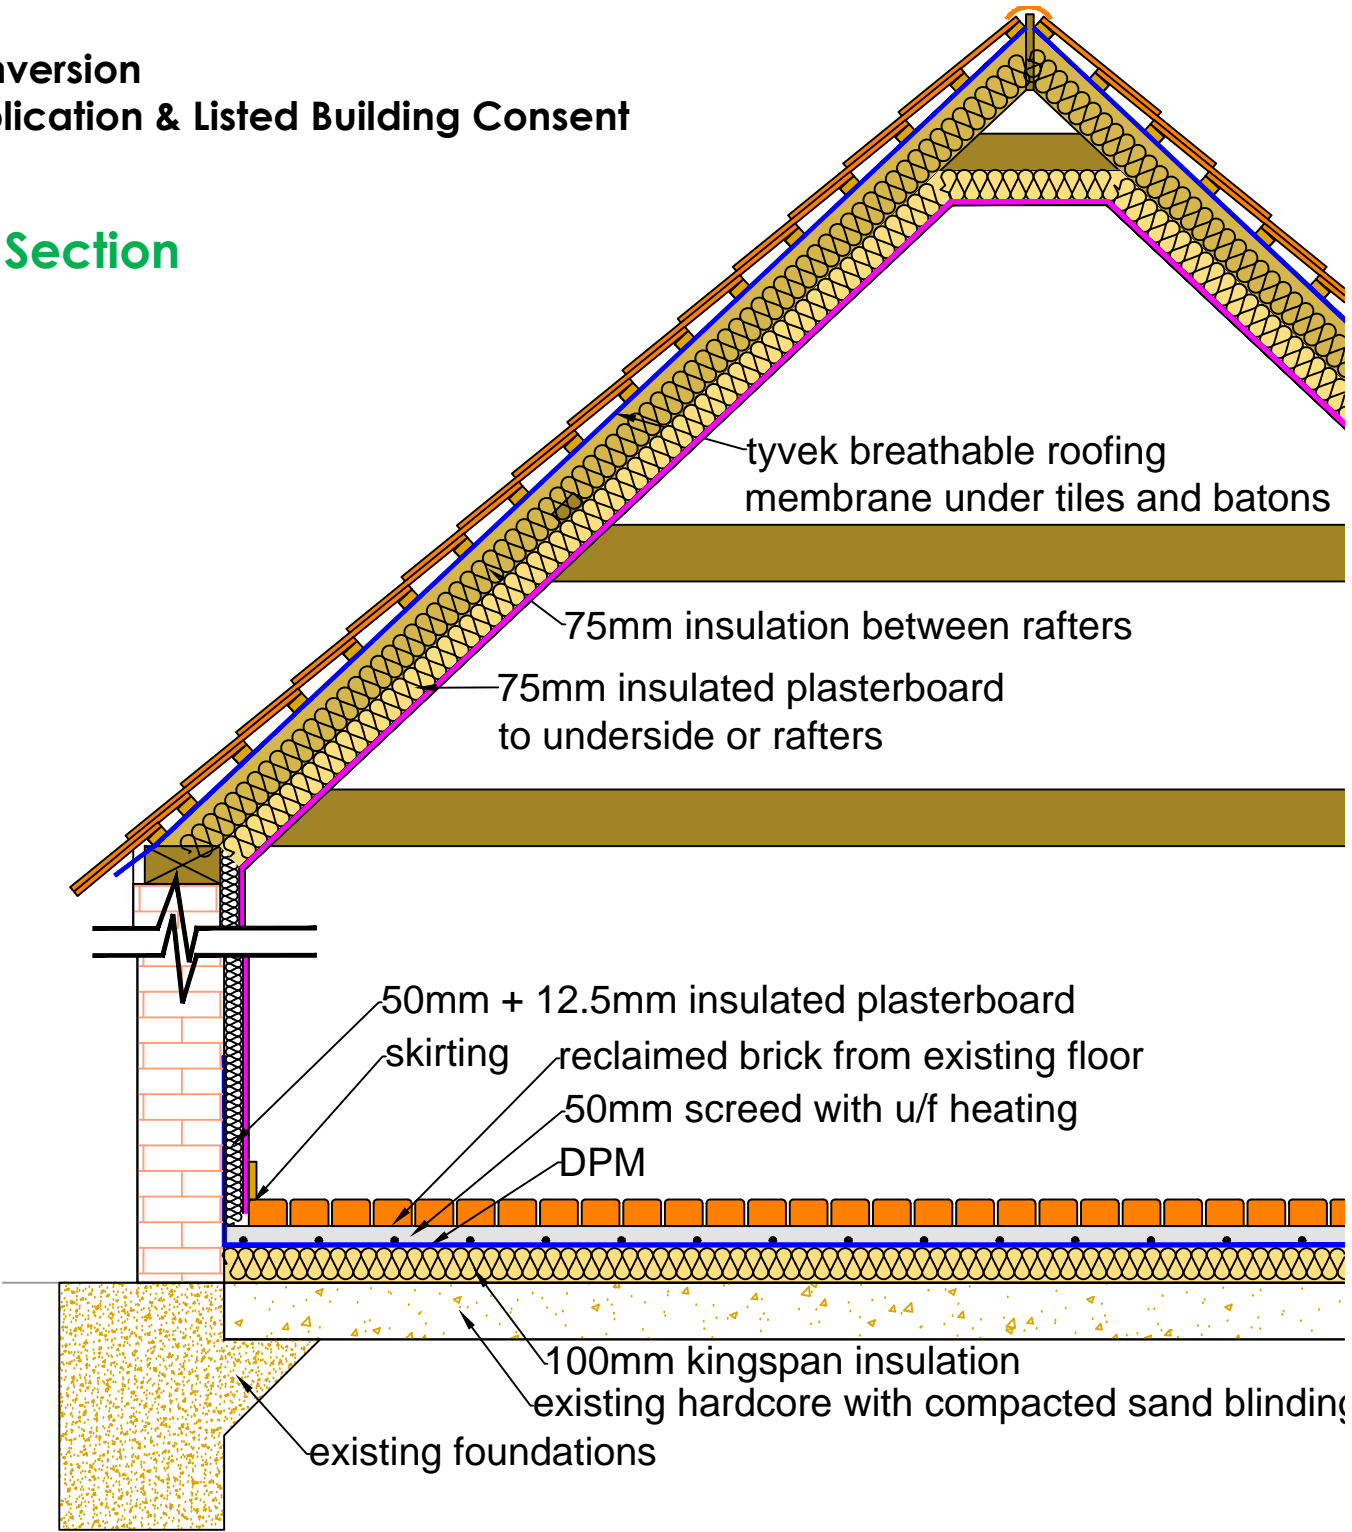

sustainable planning & design
www.ecovril.com

PROJECT: Bridge Farmhouse
LOCATION: Austen Fen, LN11 0NX
SCALE: 1:100 @A4
DATE: 21/08/2023
TITLE: Proposed
DWG No.: BFH-006

N.B. All dimensions in this plan shall be deemed to be dimensions from the finished and set-off in situ. Before commencing any work or proceeding with drawings, DO NOT SCALE FROM THIS DRAWING.