




Outbuildings Conversion


Full Planning Application & Listed Building Consent

BFH-FP-001P: Existing Plans

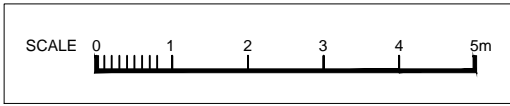

Scale 1:100@A4

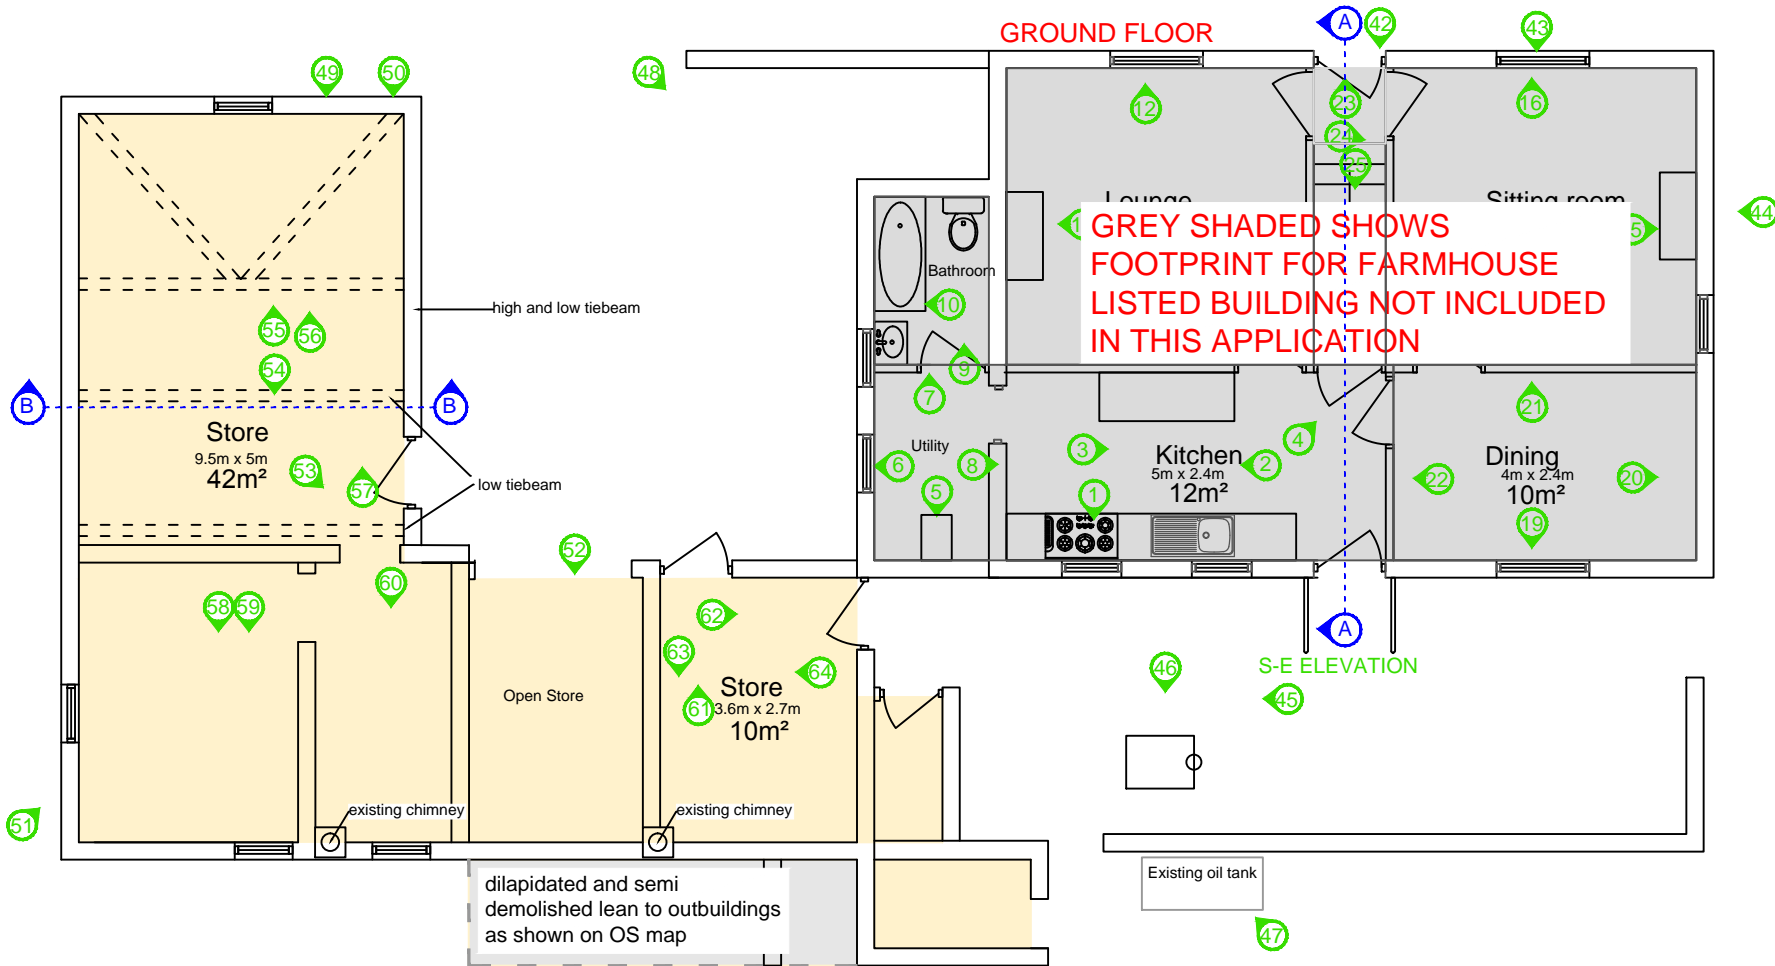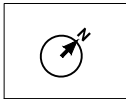



sustainable planning & design
www.ecovril.com

PROJECT: Bridge Farmhouse
LOCATION: Austen Fen, LN11 0NX
SCALE: 1:100 @A4
DATE: 20/03/2023
TITLE: Existing
DWG No.: BFH-001

1:10. All dimensions in mm unless otherwise stated. All dimensions must be checked and verified on site before commencing any work or producing shop drawings. DO NOT SCALE FROM THIS DRAWING.