
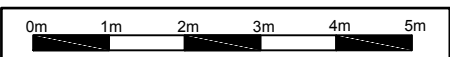
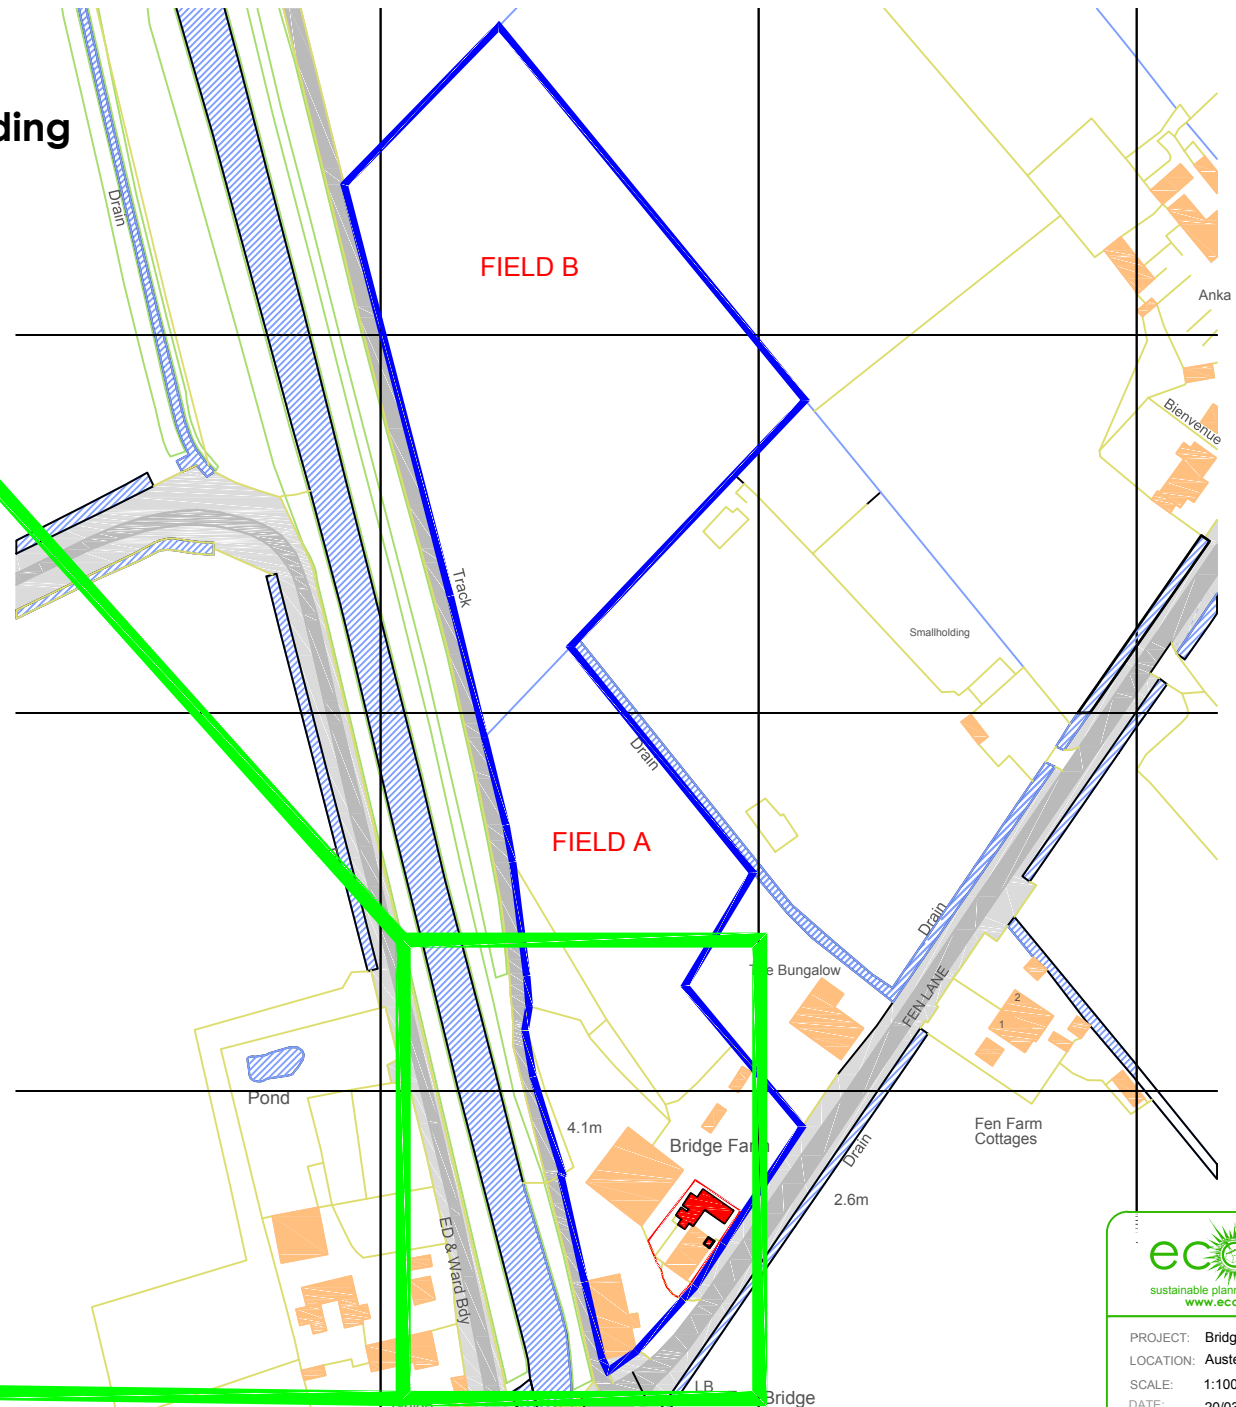



# Outbuildings Conversion Full Planning Application & Listed Building Consent BFH-FP-003: Location Map

Outhouses for conversion shaded in red


Domestic curtilage is outlined in red and any other land under the ownership of the applicant outlined in blue .

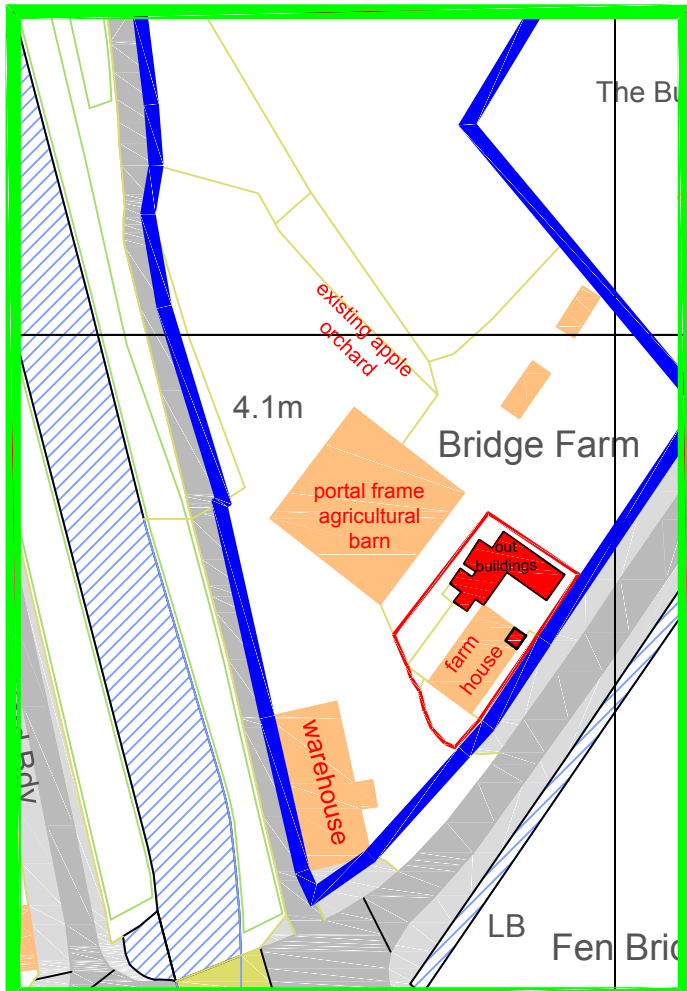

scale1:1000@A4

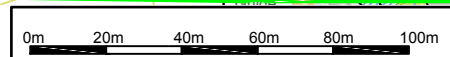

scale1:2000@A4



sustainable planning & design  
www.ecovril.com

PROJECT: Bridge Farmhouse  
LOCATION: Austen Fen, LN11 0NX  
SCALE: 1:100 @A4  
DATE: 20/03/2023  
TITLE: Location Map  
DWG No.: BFH-003

N.B. All dimensions & non-urban otherwise stated. All dimensions must be checked and verified on site before commencing any work or producing any drawings. ©2023 Ecovril. 2023/03/2023