


**Outbuildings Conversion**  
**Full Planning Application & Listed Building Consent**  
**BFH-FP-010: Block Plan**

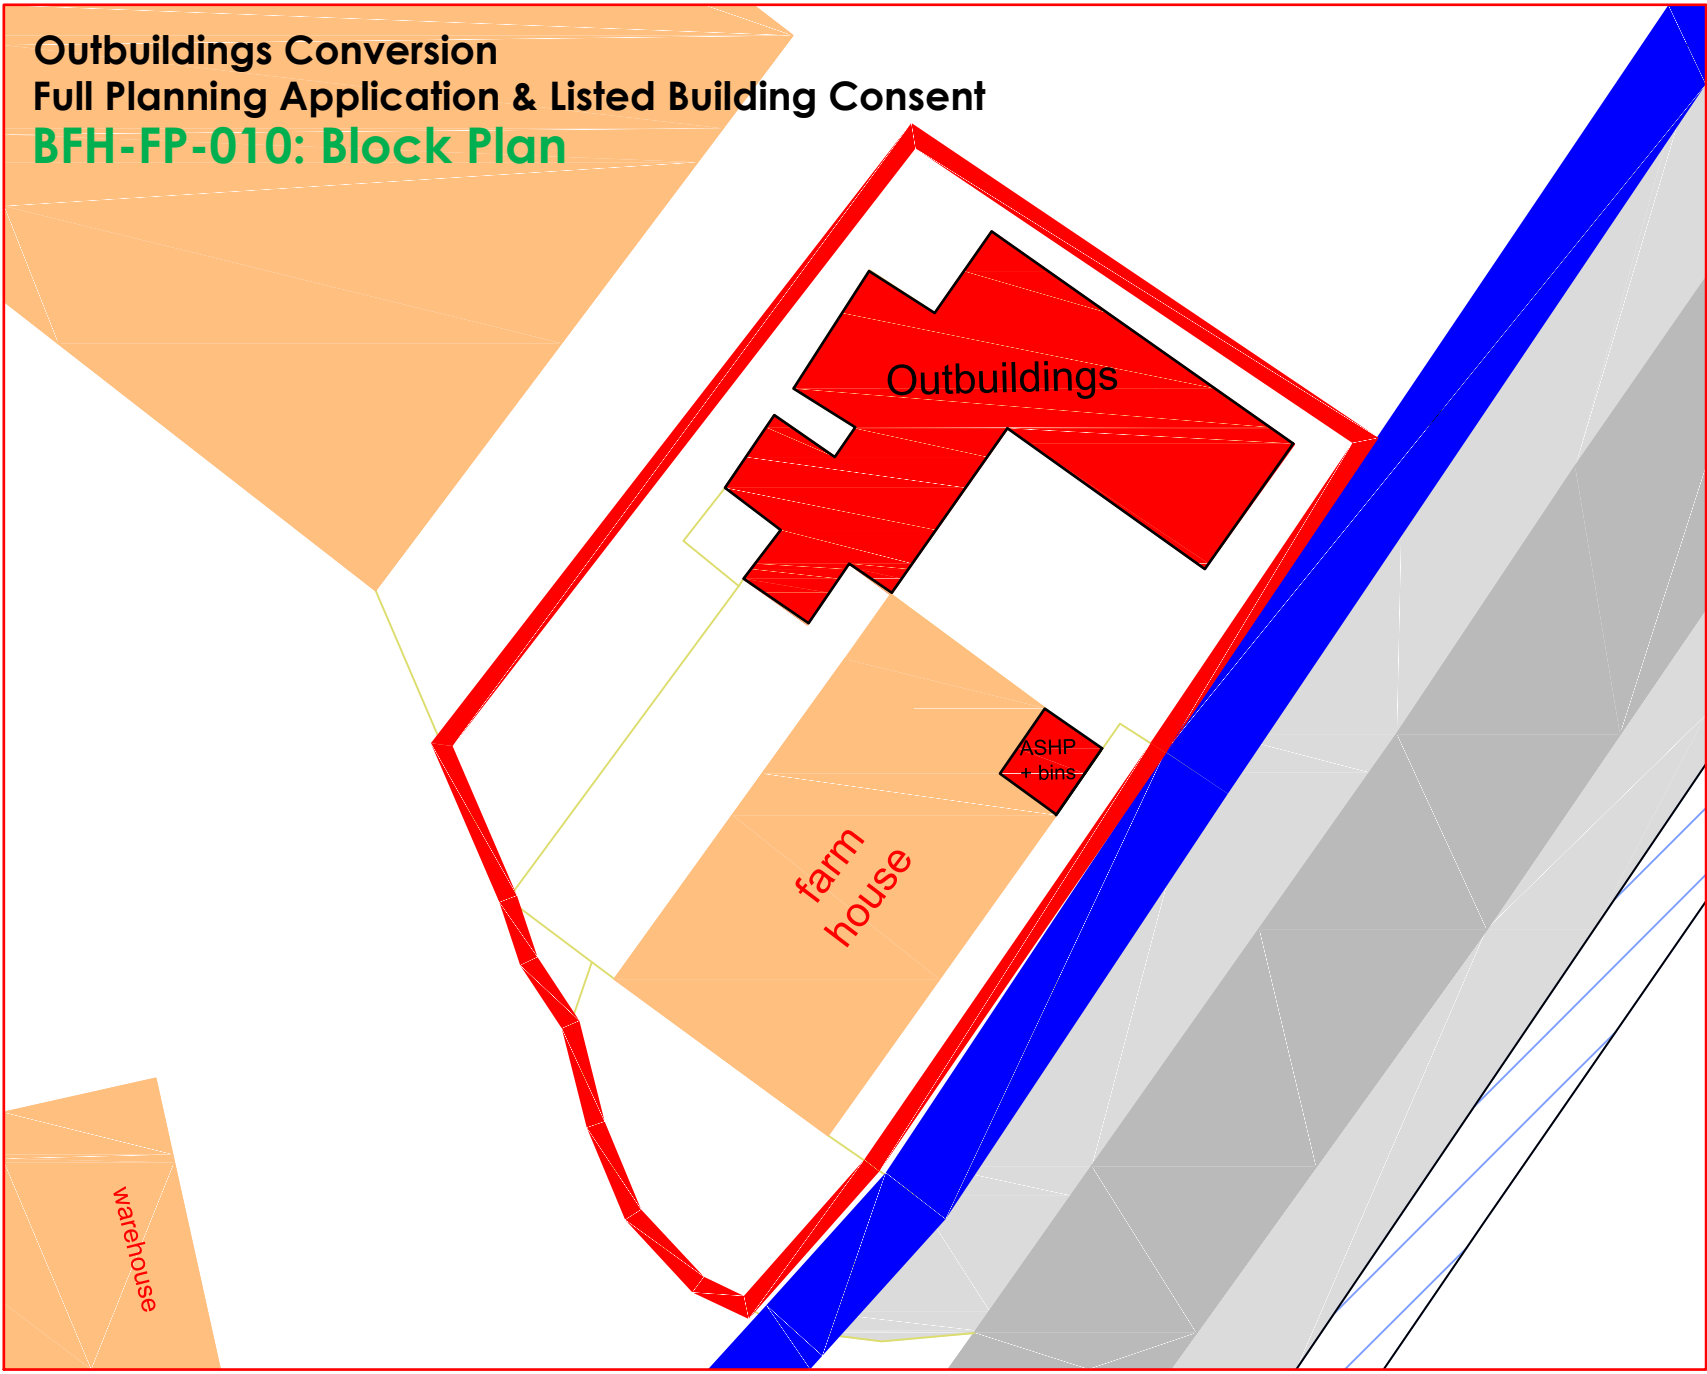

scale 1:200 @ A4

**ecovril**  
sustainable planning & design  
www.ecovril.com

PROJECT: Bridge Farmhouse  
LOCATION: Austen Fen, LN11 0NX  
SCALE: 1:100 @A4  
DATE: 05/09/2023  
TITLE: Block plan  
DWG No.: BFH-010

1:2. All dimensions & non-units otherwise stated. All dimensions must be checked and verified on site before commencing any work or producing any drawings. © 2023 Ecovril. 230817 1300 0000000