


Outbuildings Conversion

Full Planning Application & Listed Building Consent

BFH-FP-002P: Proposed Plans

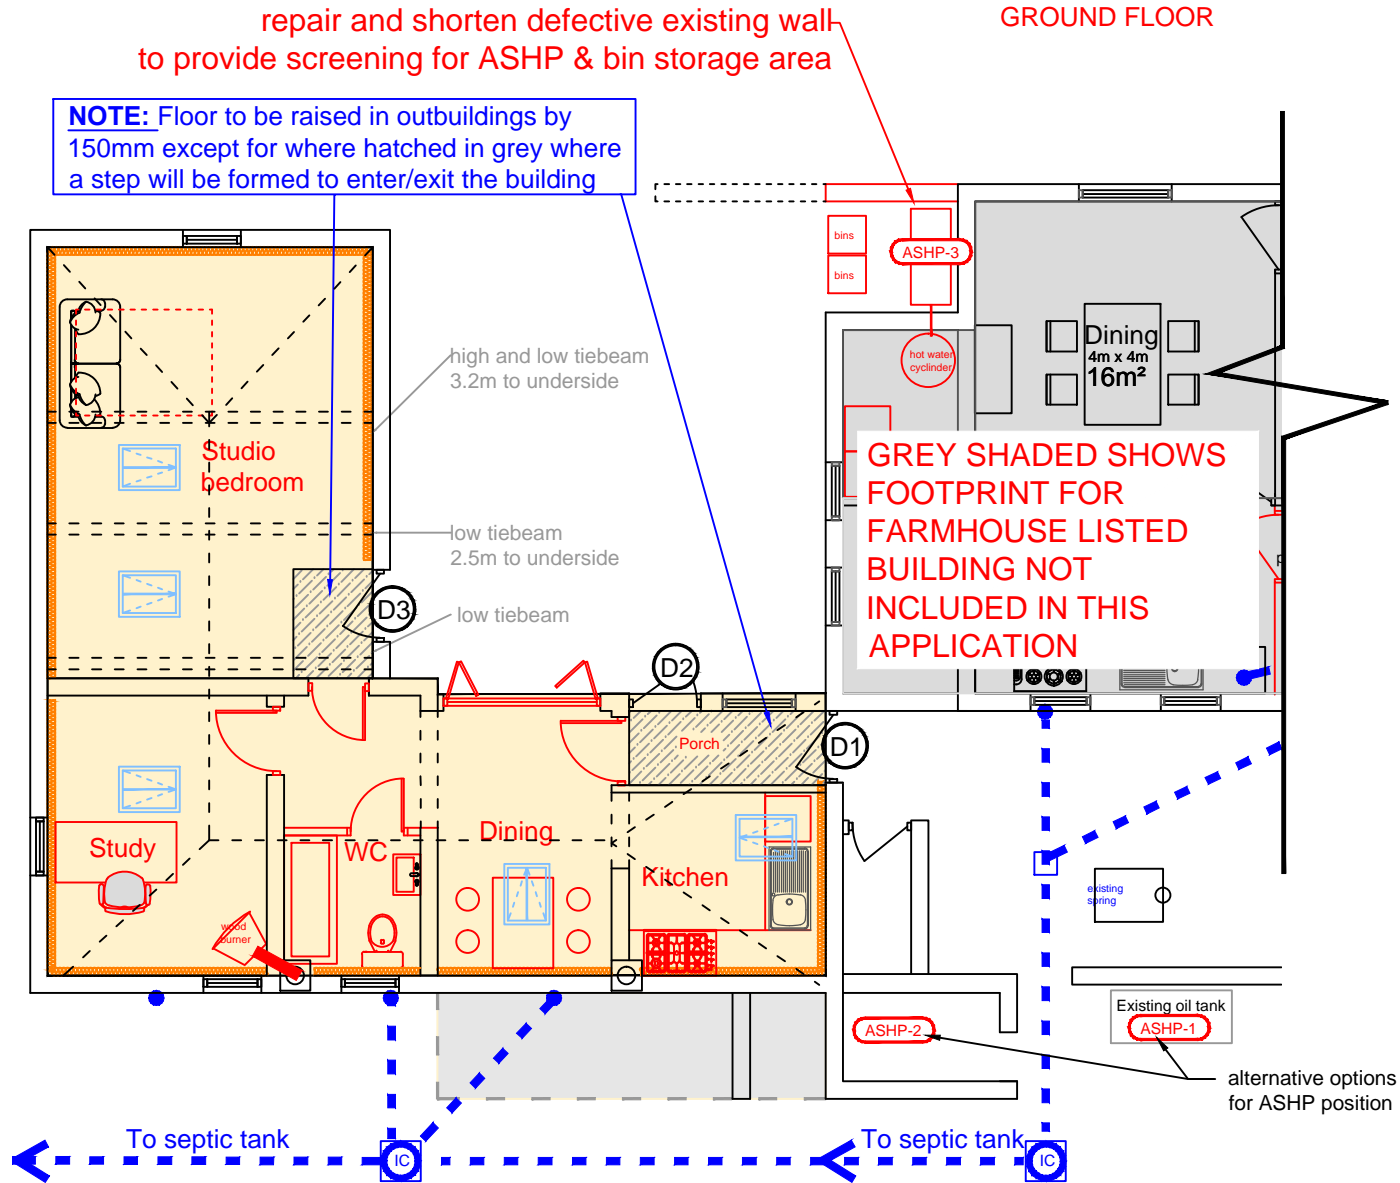

ecovril
sustainable planning & design
www.ecovril.com

PROJECT: Bridge Farmhouse
LOCATION: Austen Fen, LN11 0NX
SCALE: 1:100 @A4
DATE: 20/03/2023
TITLE: Proposed
DWG No.: BFH-002

N.B. All dimensions in mm unless otherwise stated. All dimensions must be checked and verified on site before construction or work is undertaken. This drawing is NOT to scale. ©2023 Ecovril Design Services.