



1:5 Proposed Roof Extension Ridge Detail

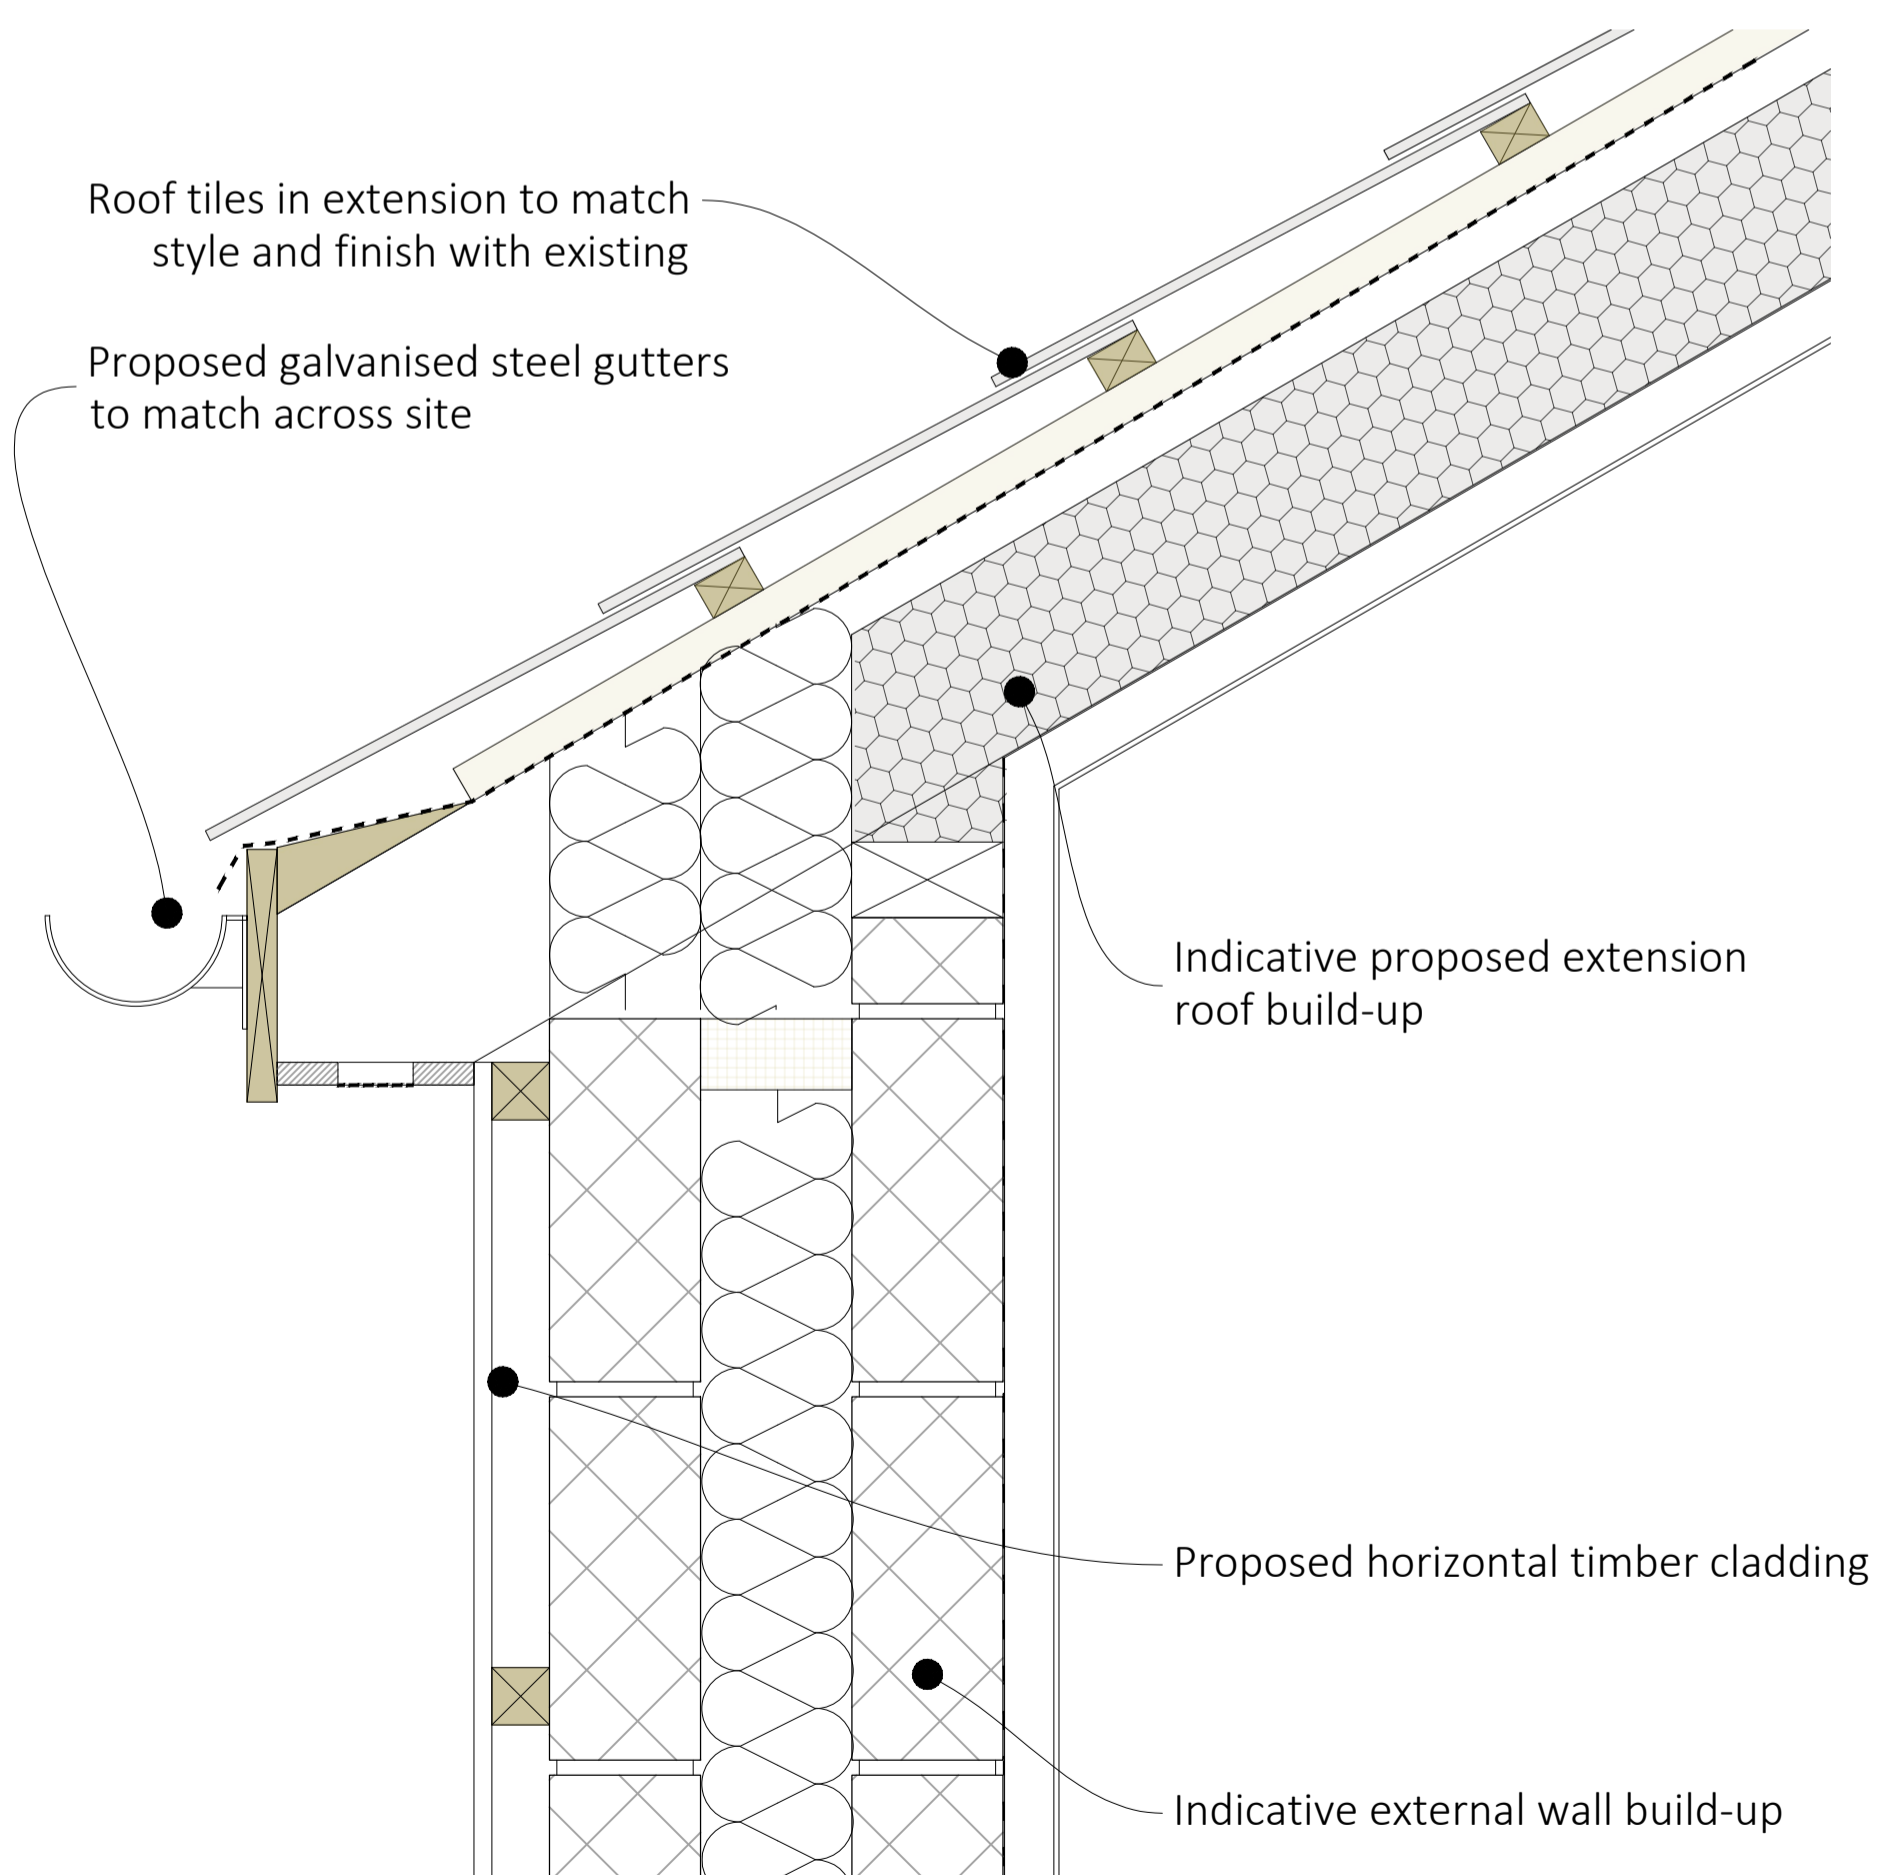

1:5 Proposed Eaves Extension Detail

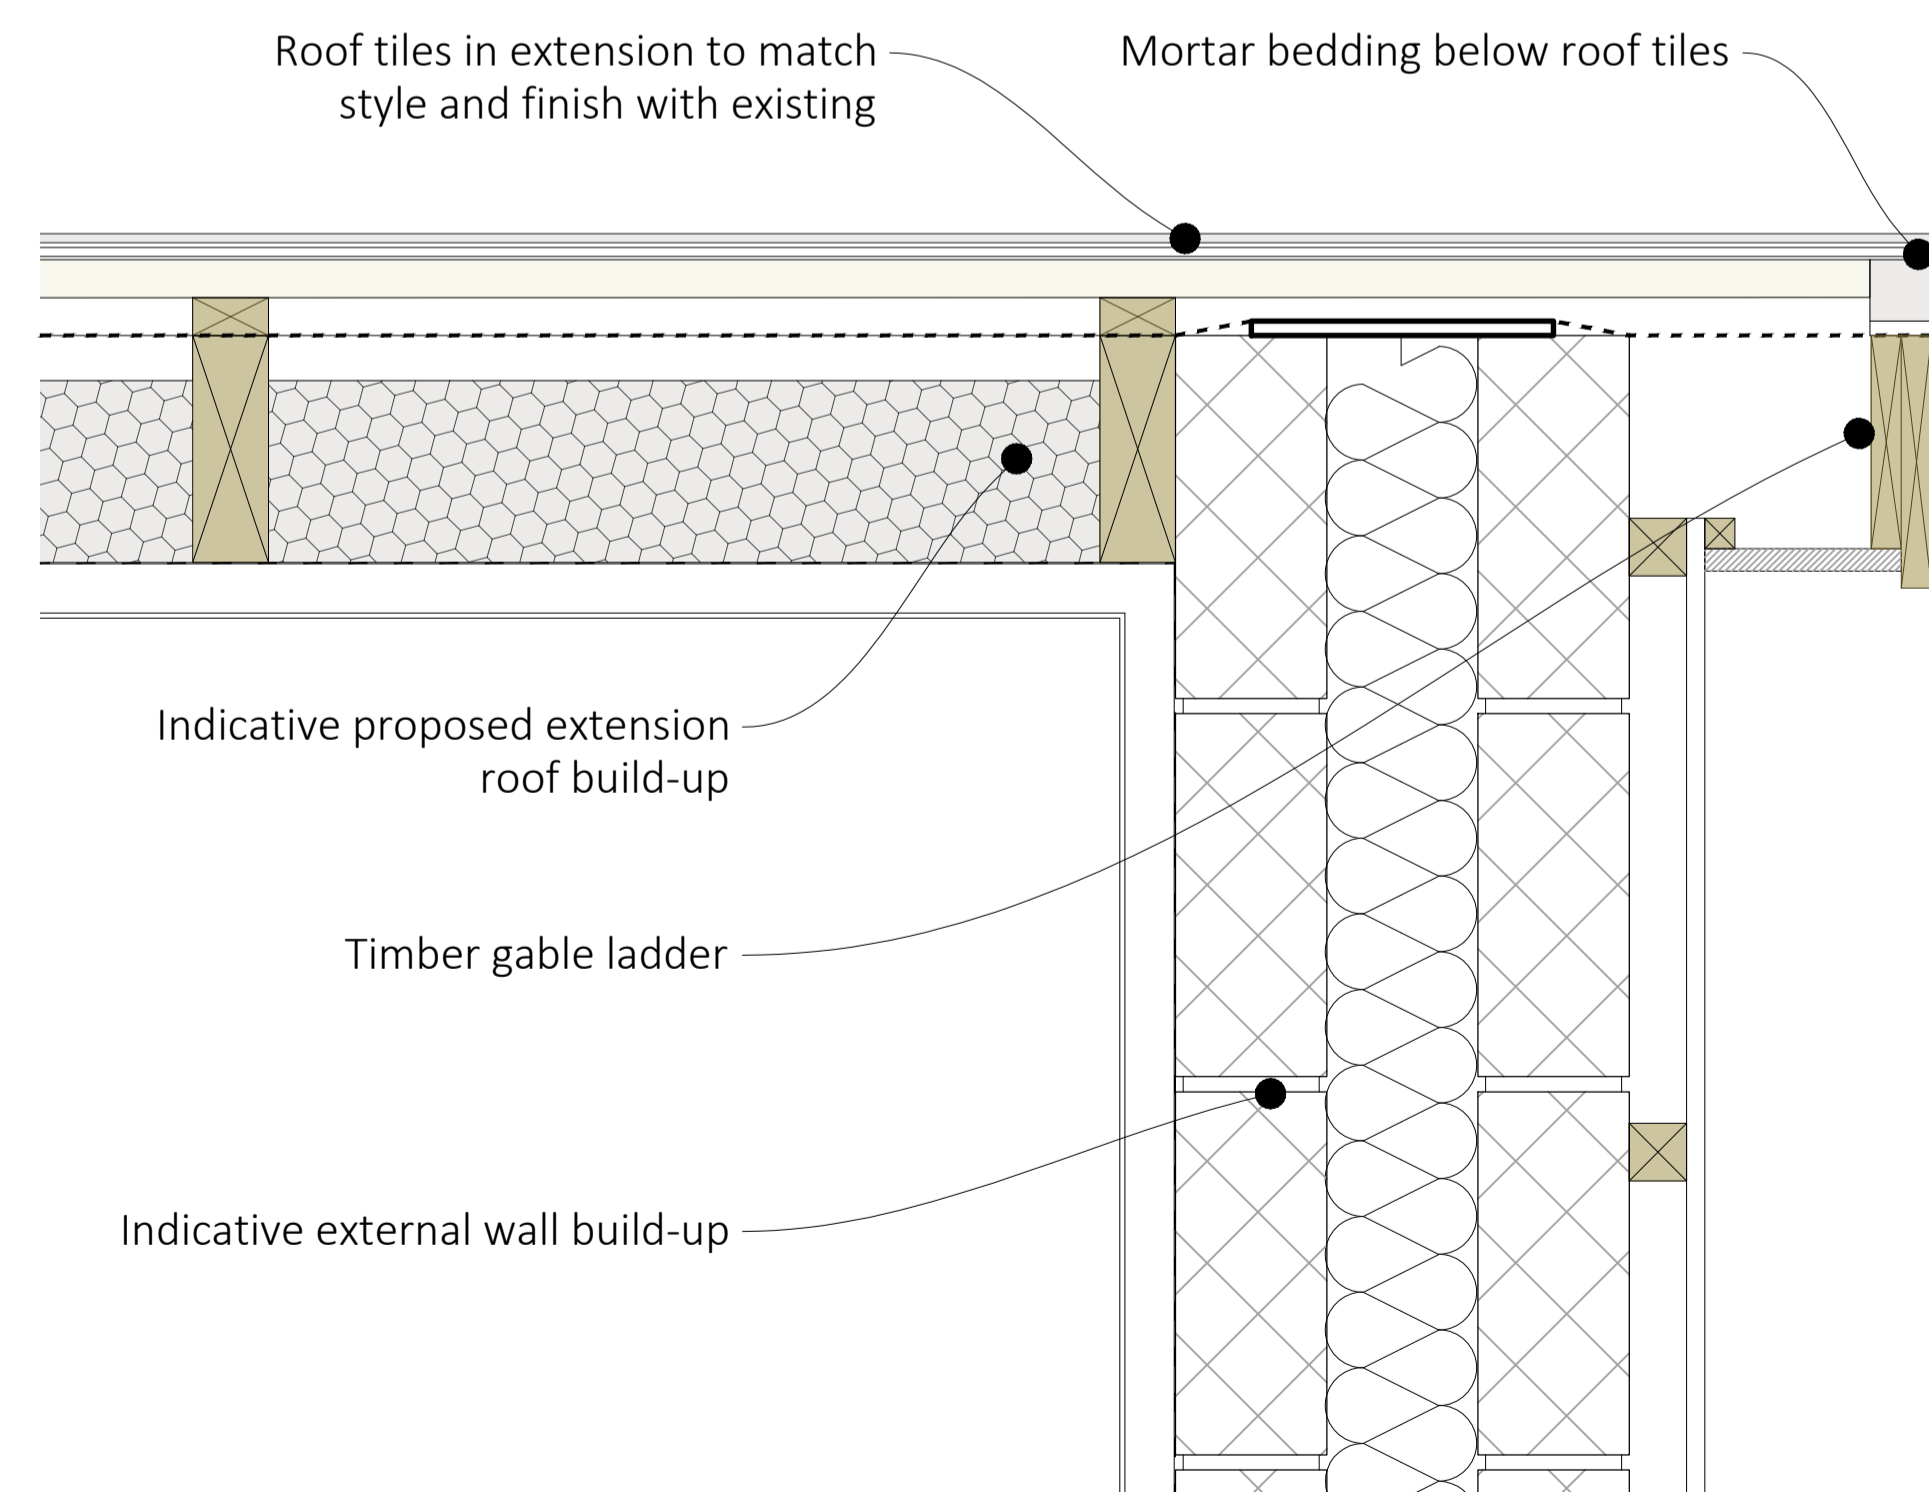

1:5 Proposed Extension Verge Detail