




Window 1

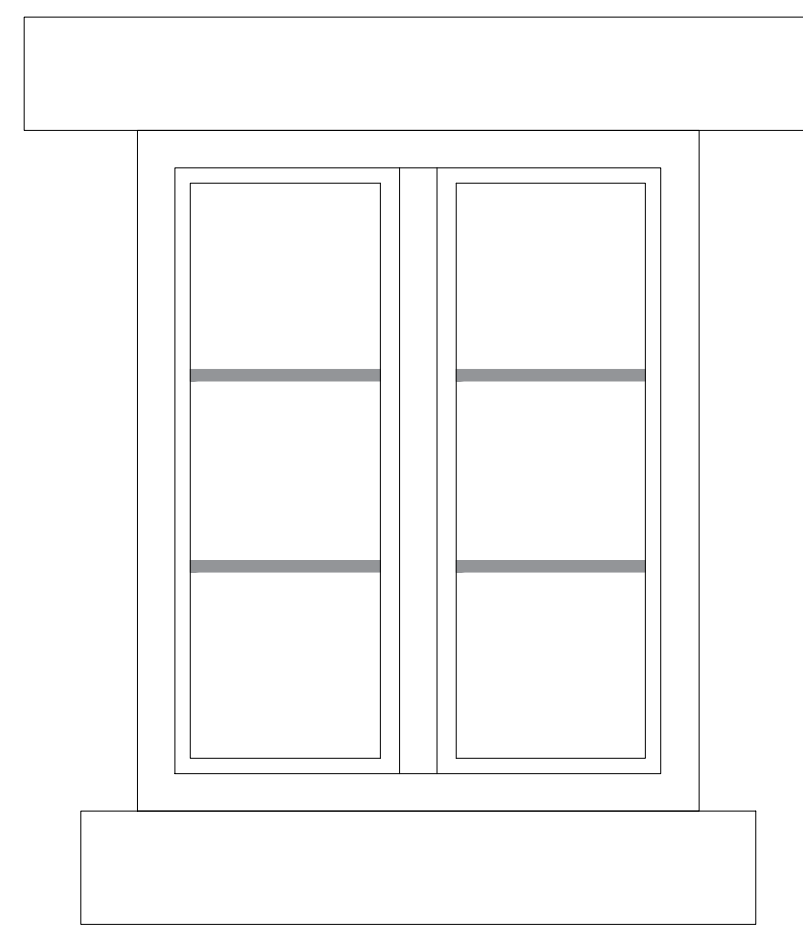

Window 2

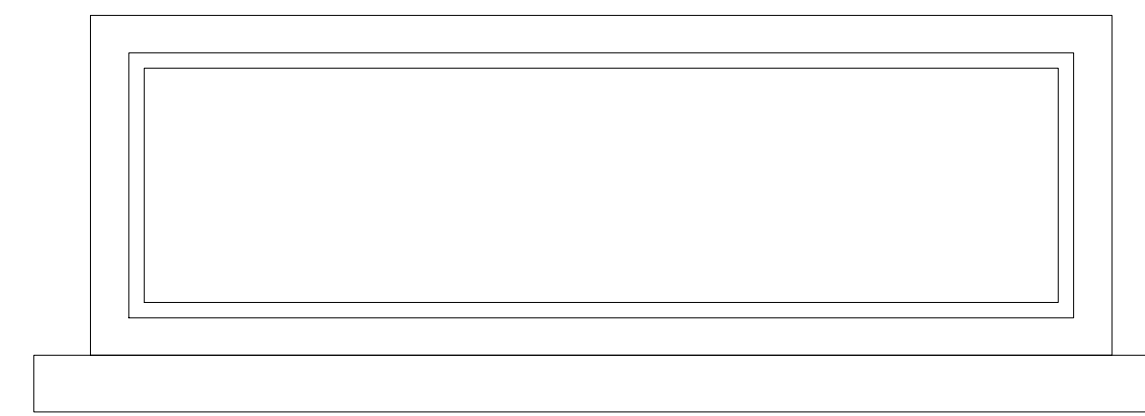


Window 3

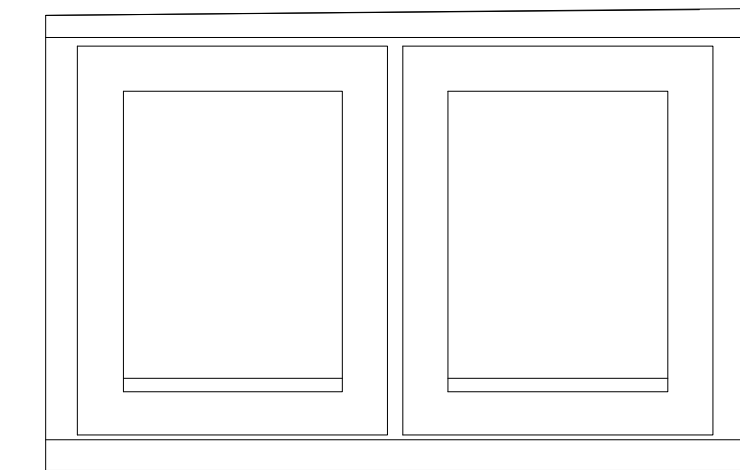


Window 4

Elevations - 1:10

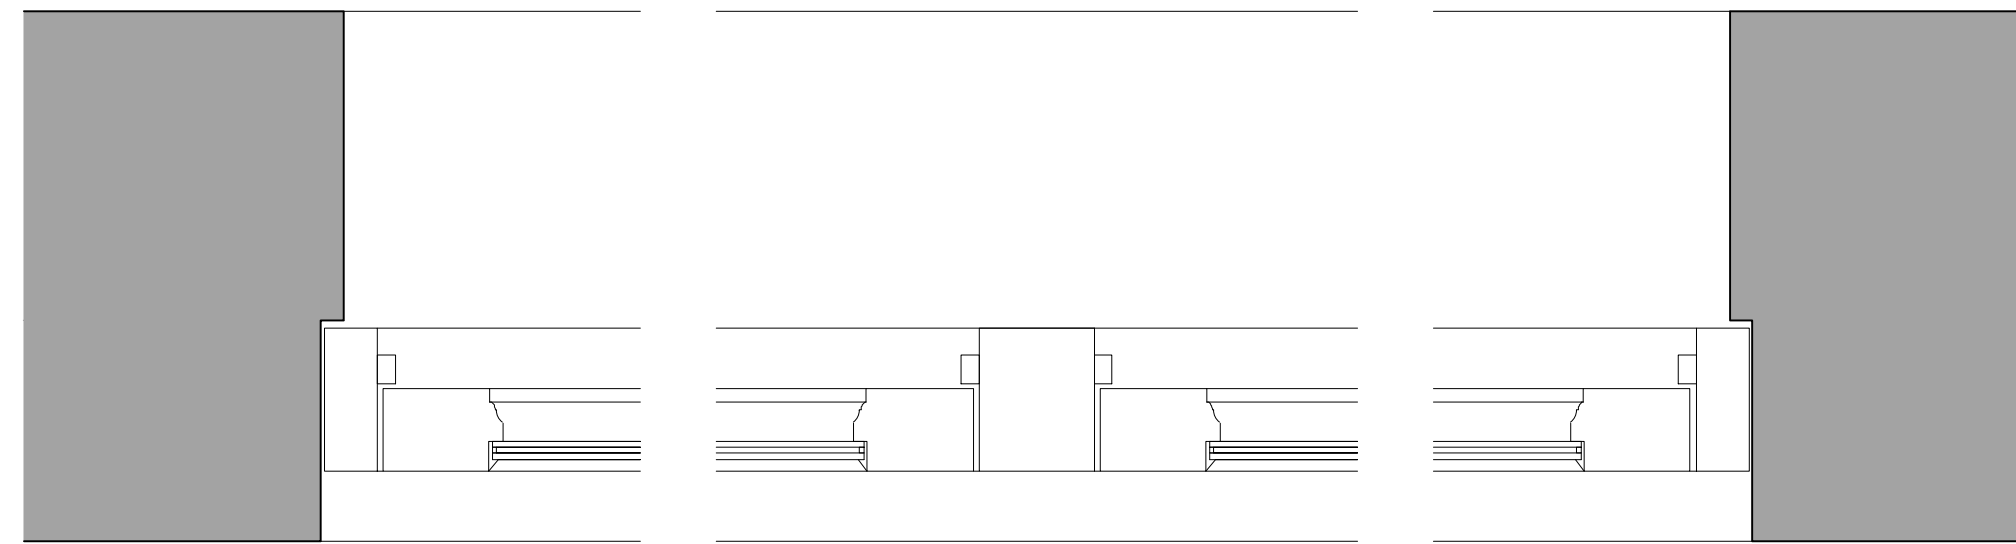

Plan 1:5

Window Manufacturer TBC

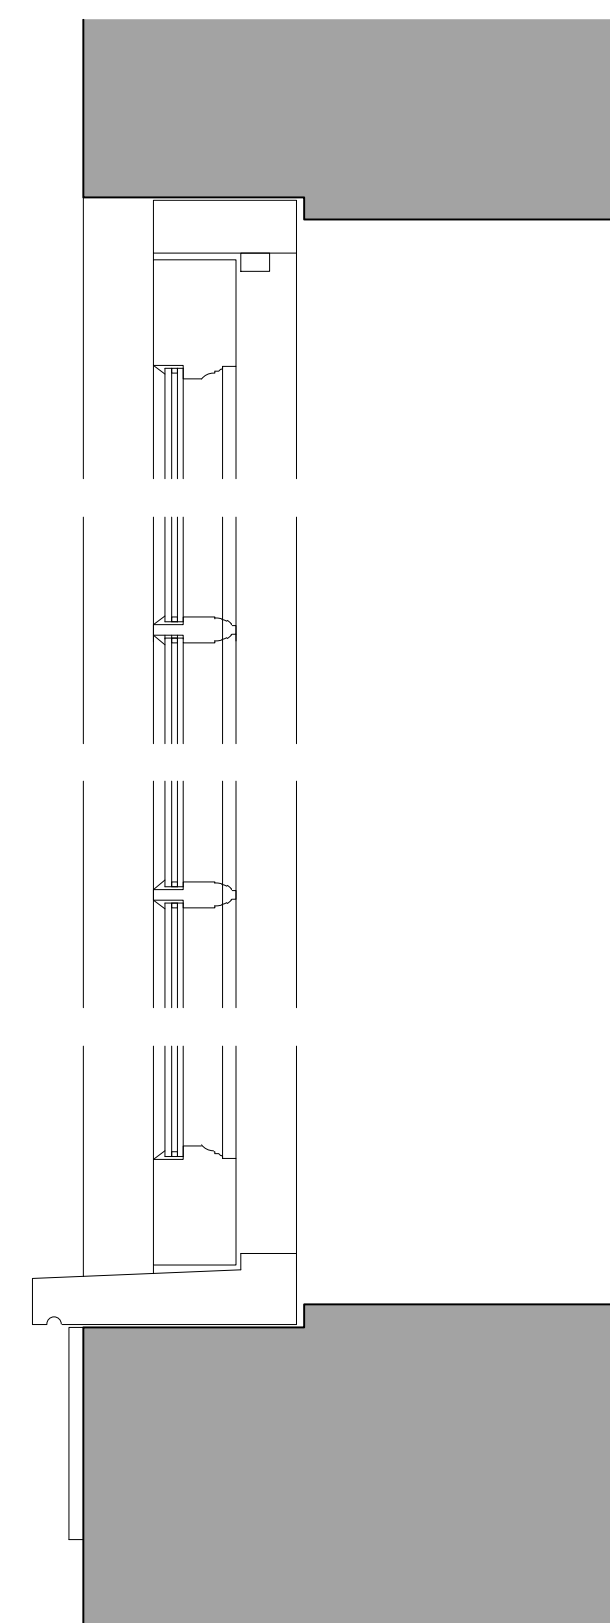


Section 1:5

Window 1,2 and 4



Plan 1:5

Window Manufacturer TBC

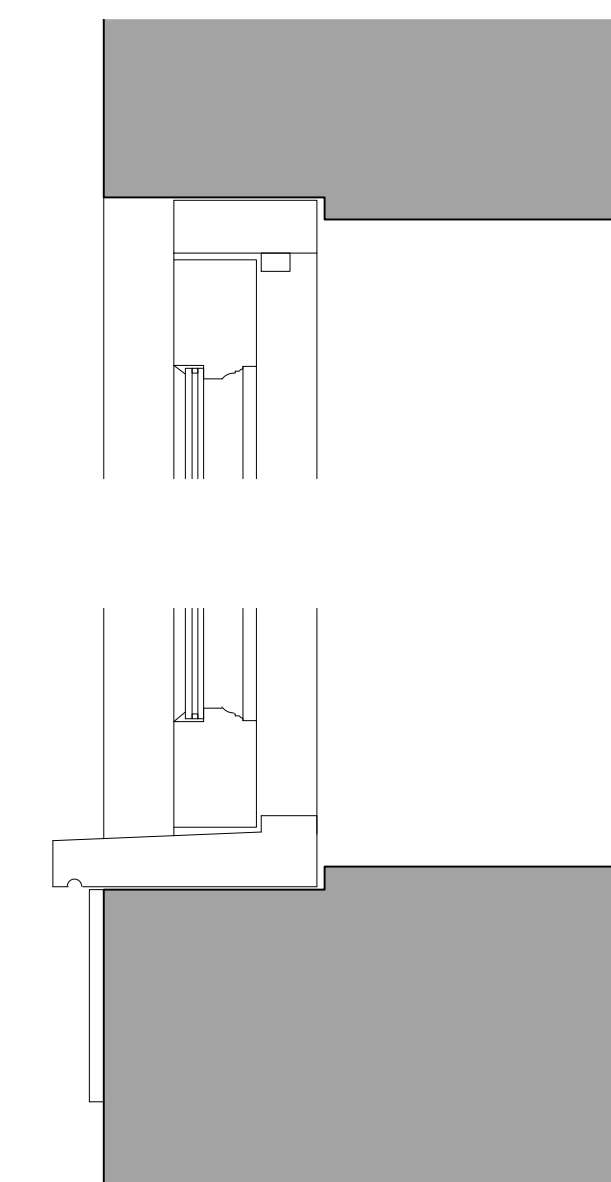

Section 1:5

Window 3