



ROOF LIGHT PLAN  
1:10

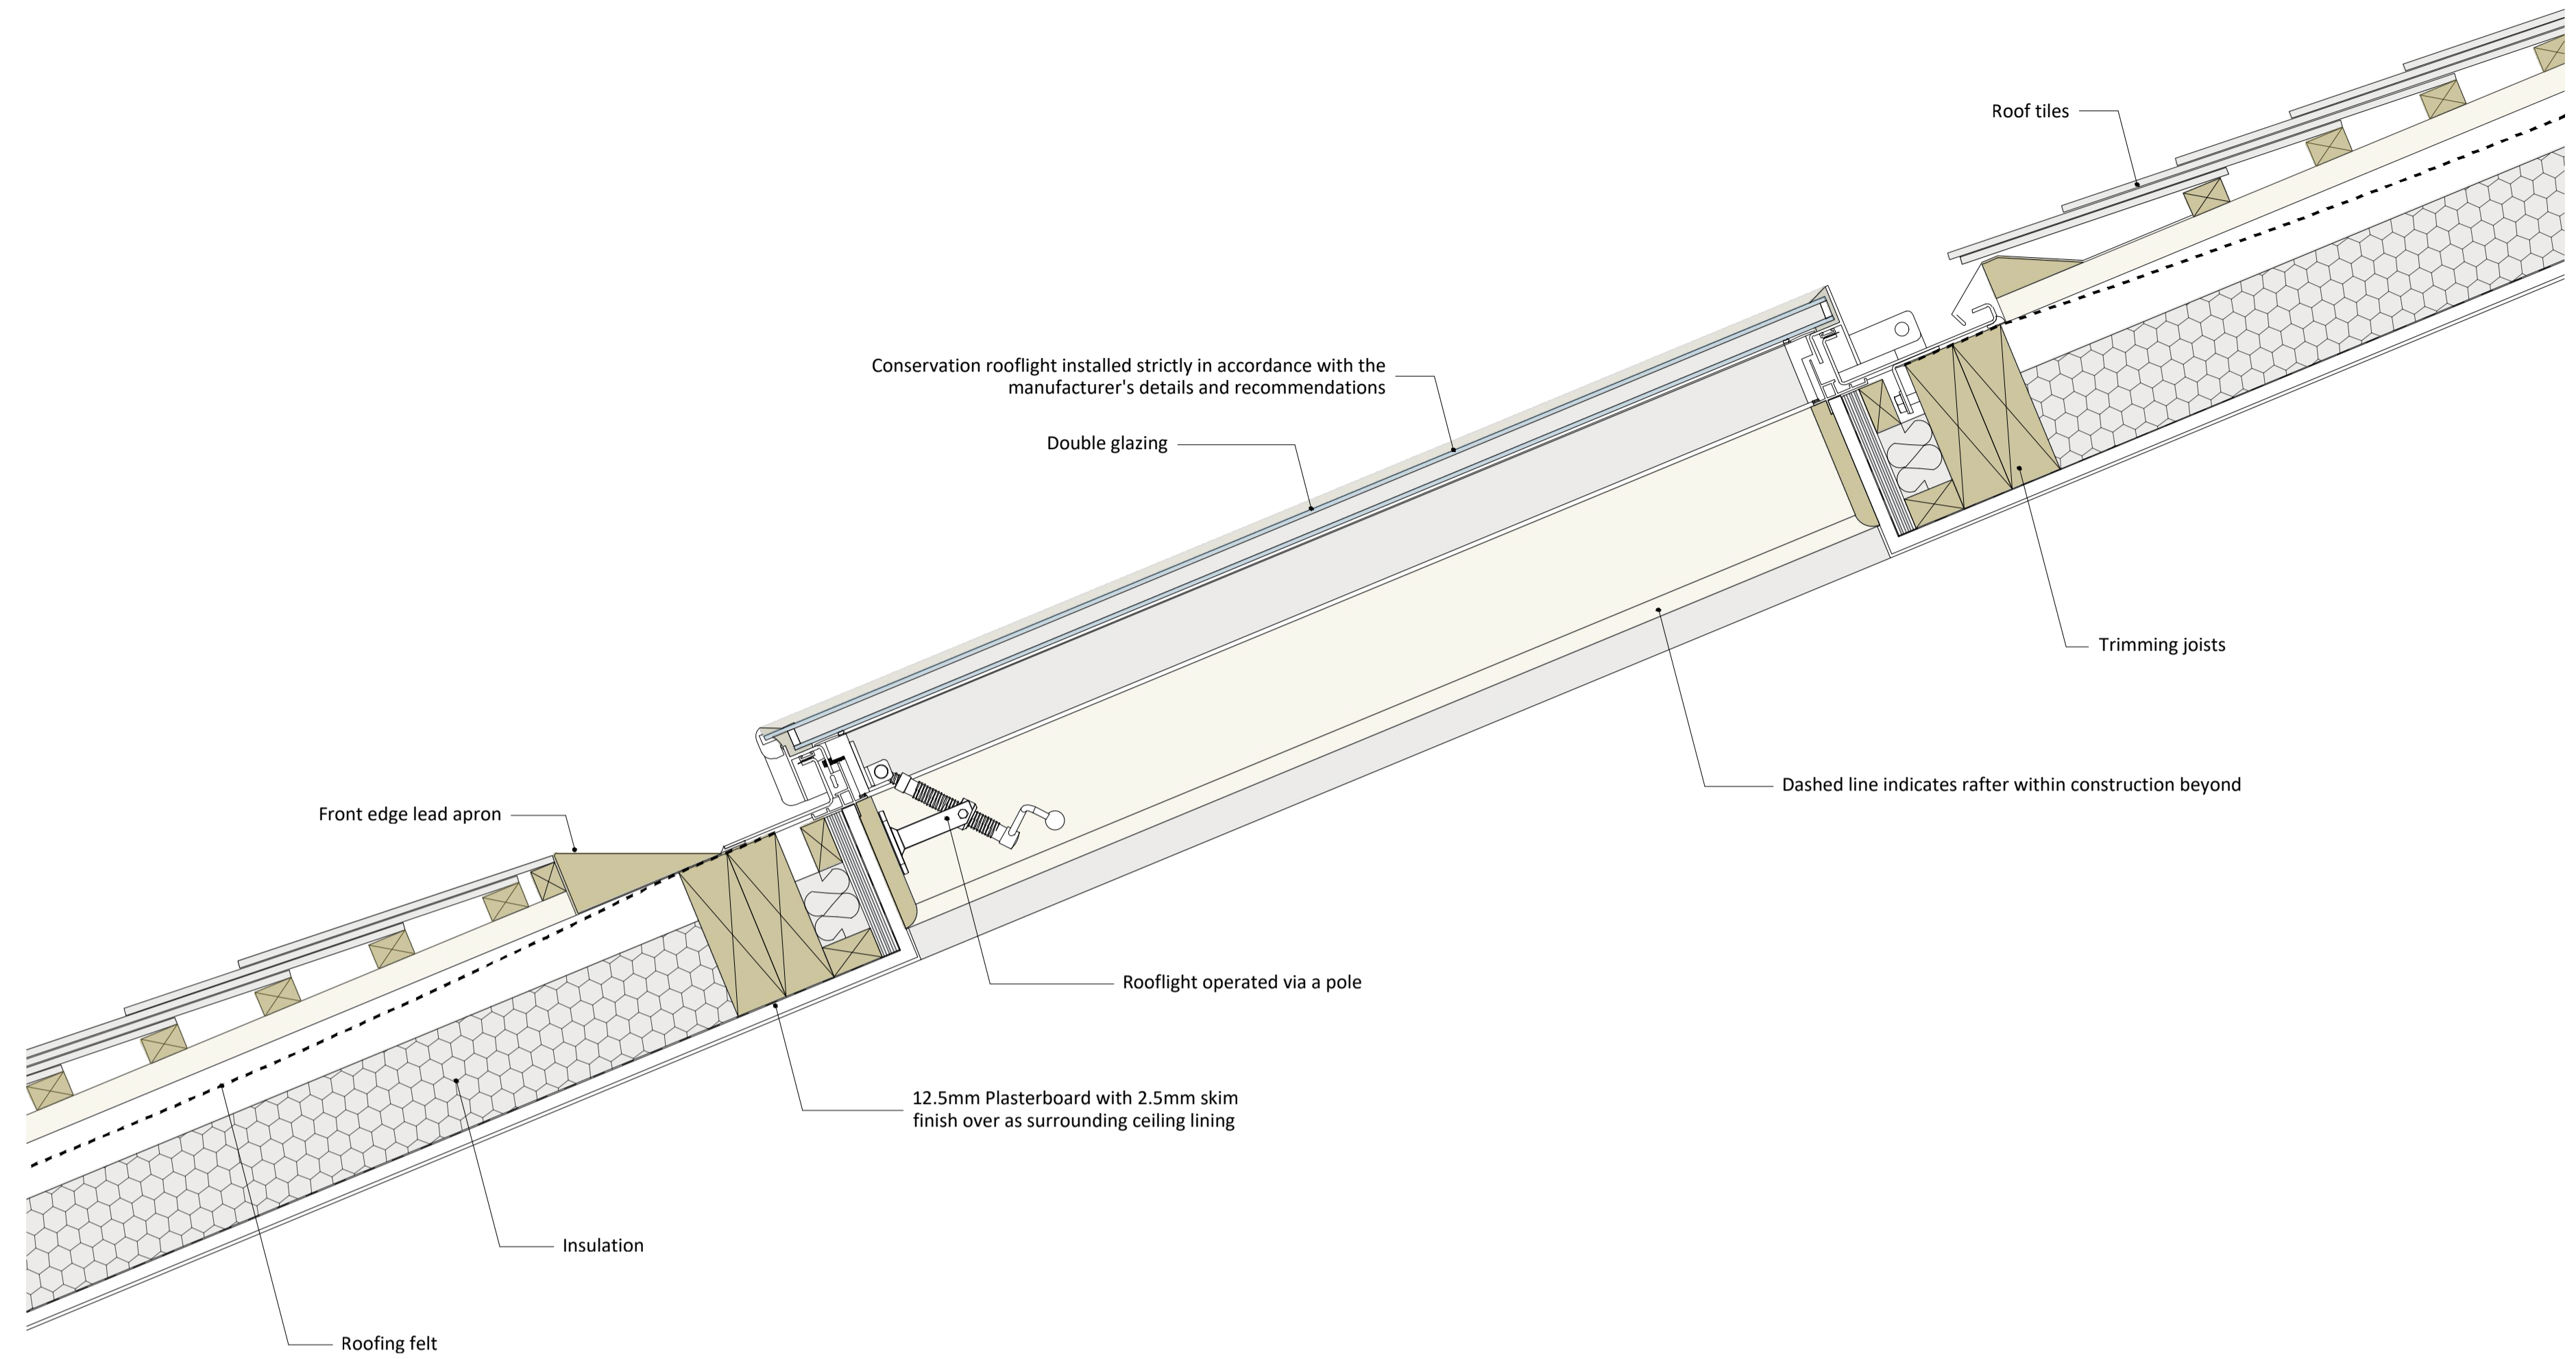

ROOF LIGHT SECTION A  
1:5

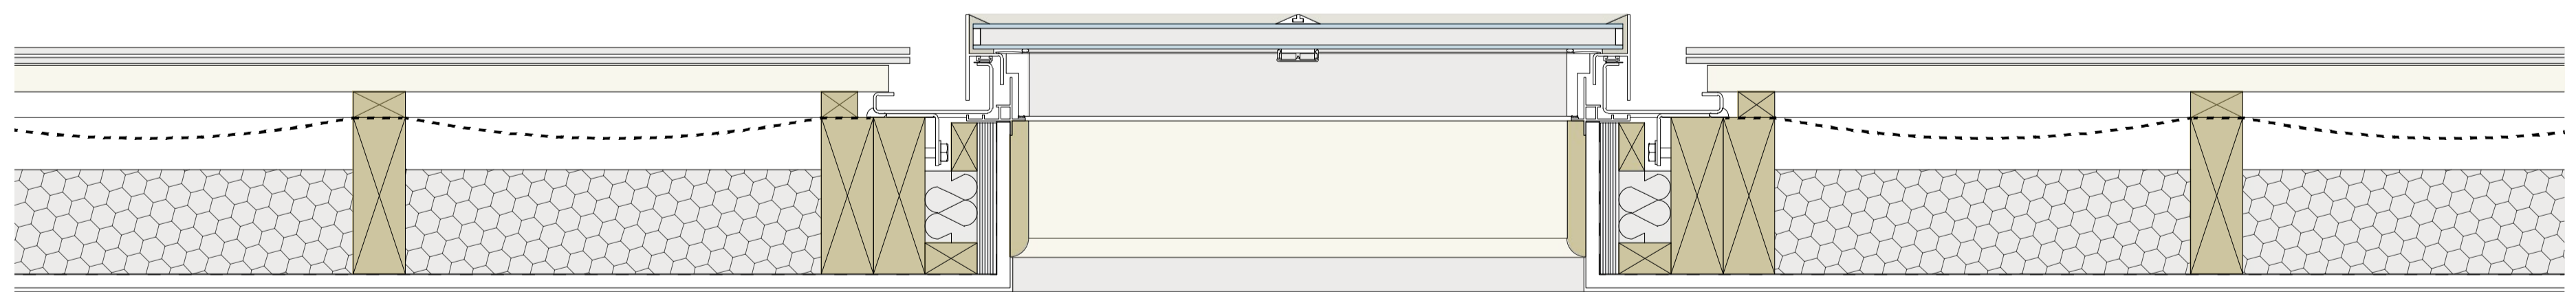

ROOF LIGHT SECTION B  
1:5