



SOUTH ELEVATION

Datum 105.00m

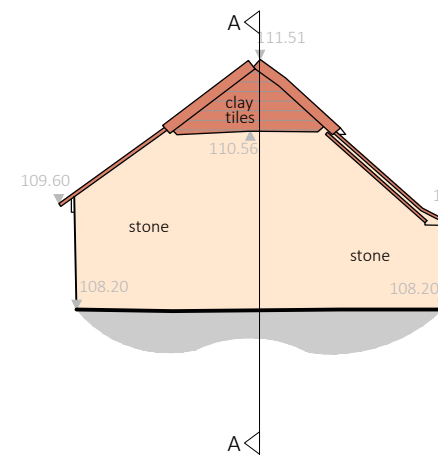


EAST ELEVATION

Datum 105.00m

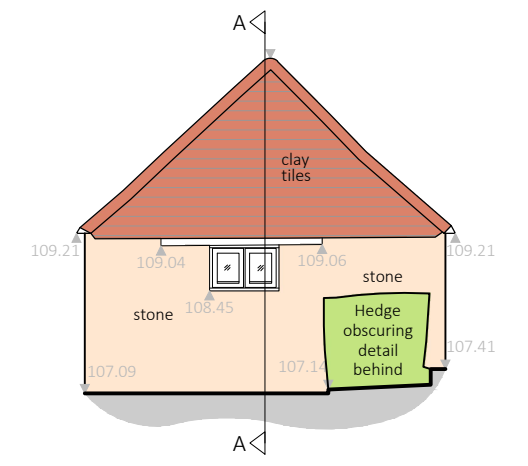



WEST ELEVATION

Datum 105.00m

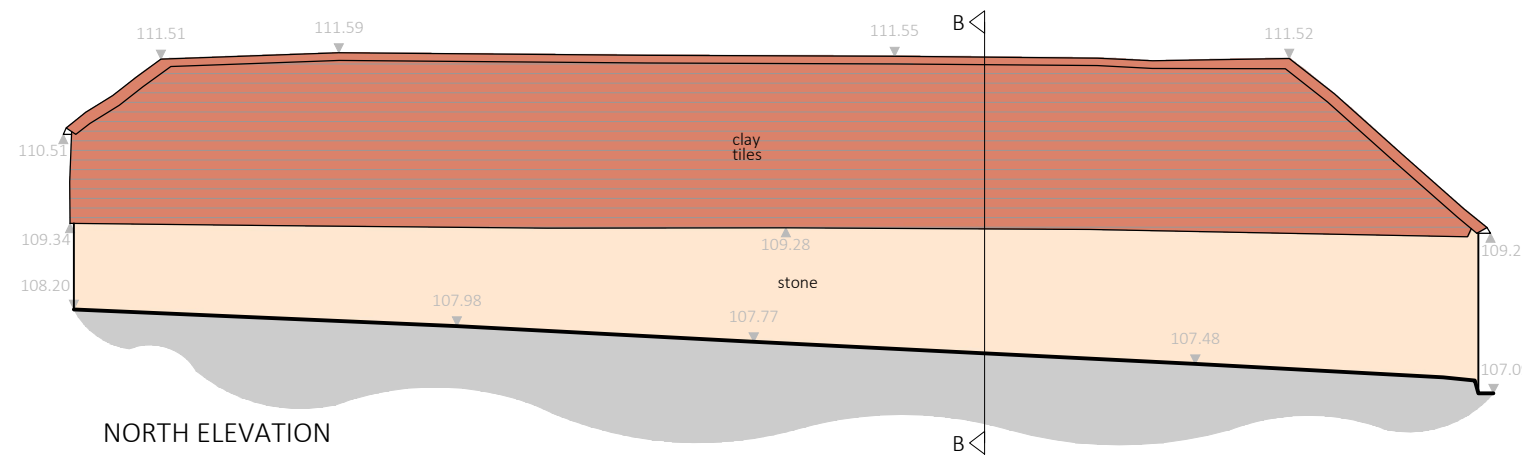


NORTH ELEVATION

Datum 105.00m

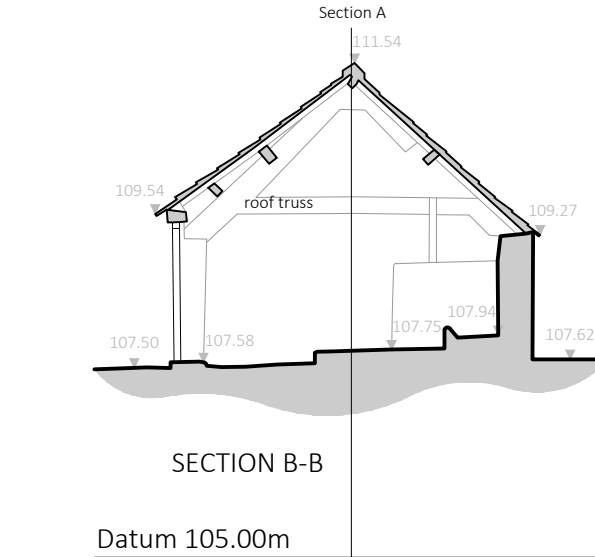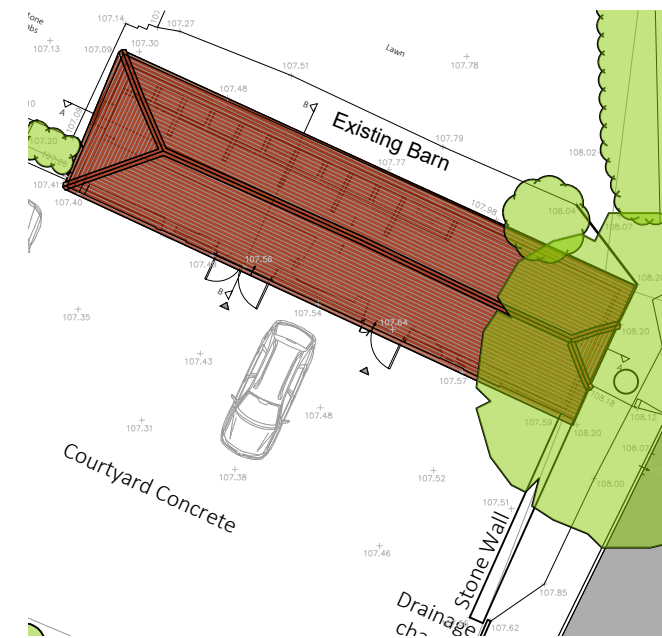

SECTION B-B

Datum 105.00m

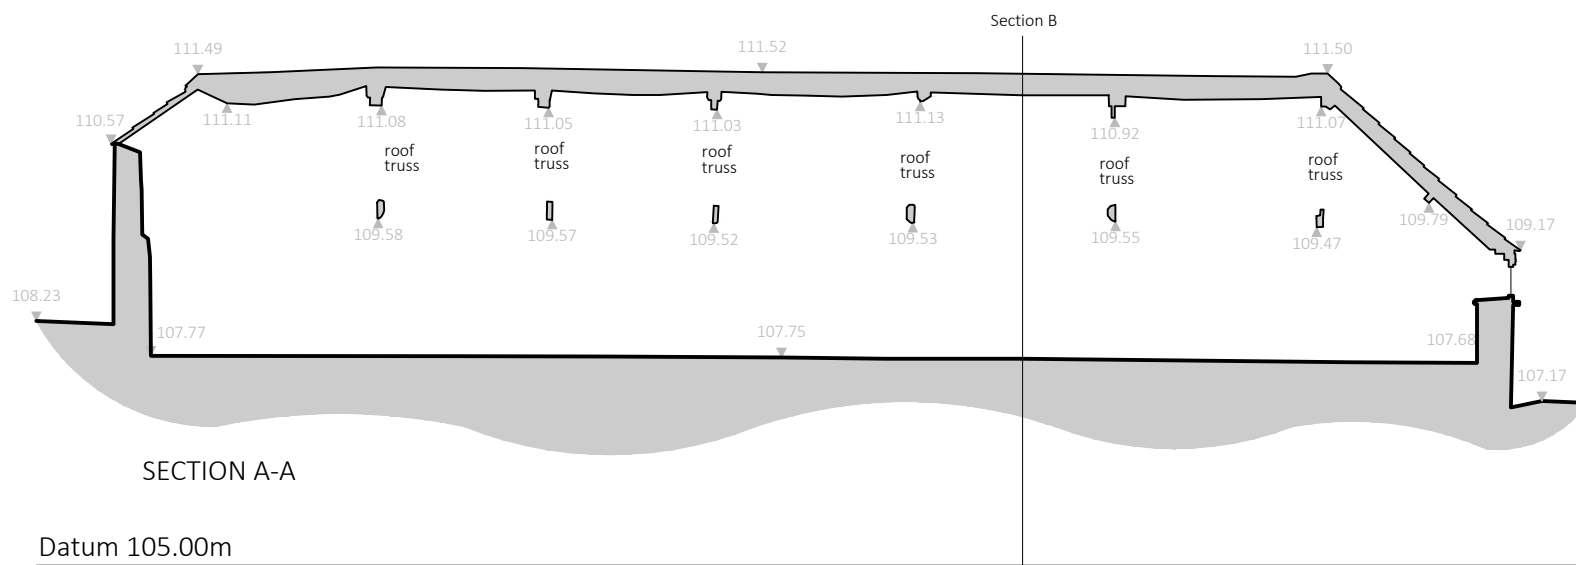

SECTION A-A

Datum 105.00m

A-Li-08.08.2023 Notation revision.
 1st-Li-04.08.2023 Issued to client.

Rev	Date	Details	Rev	Status
4408	3	012	A	PLANNING

Scale	Size	Drawn	Check	Creation
1:100	A3 L	GM	MB	2023.02.02

Healey Court Farm
 Hinton
 Existing Elevations & Sections



THIS DRAWING IS COPYRIGHT ©
 Responsibility is not accepted for errors made by others in scaling from this drawing
 All construction information should be taken from figured dimensions only
 Discrepancies must be reported to the Architect before proceeding

